




SIDEWALK DETAIL "B" NEAR NEW HANGAR  
SCALE: 1"=10'

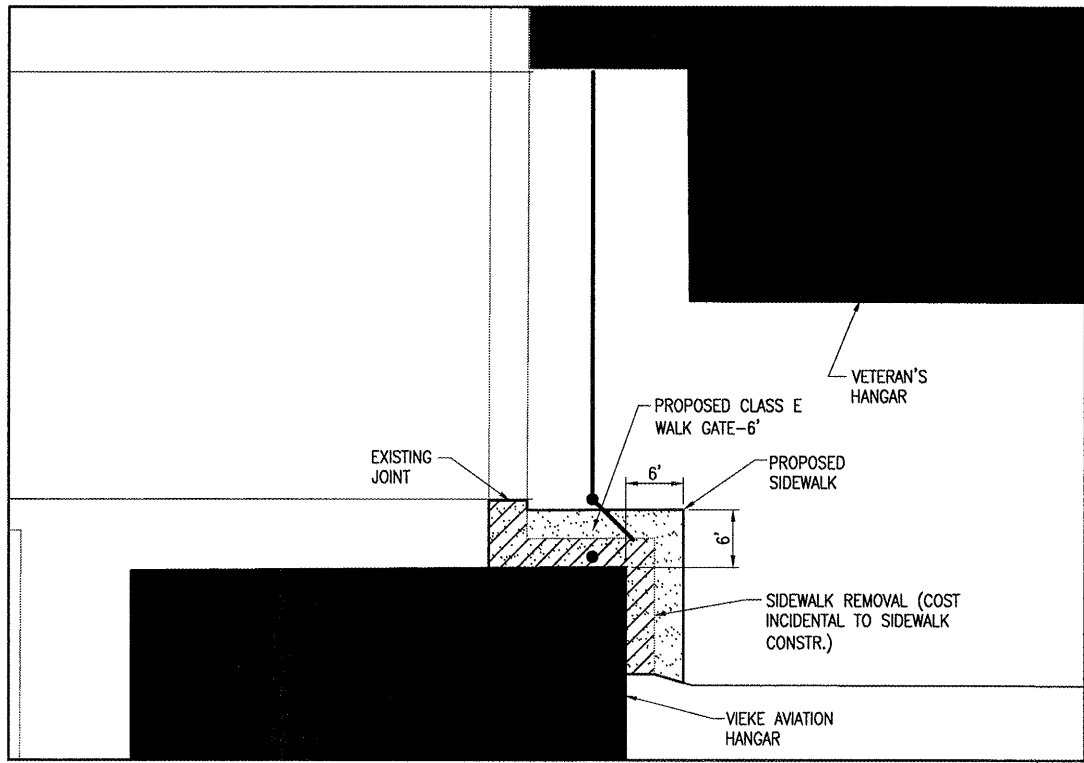

SIDEWALK DETAIL "C" NEAR VIEKE HANGAR  
SCALE: 1"=10'

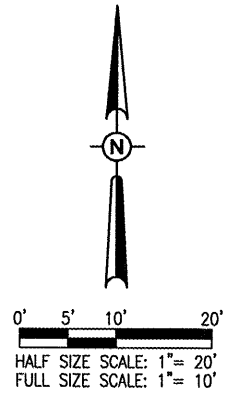

- LEGEND**
- EXISTING SIDEWALK (TO BE REMOVED)
  - PROPOSED SIDEWALK

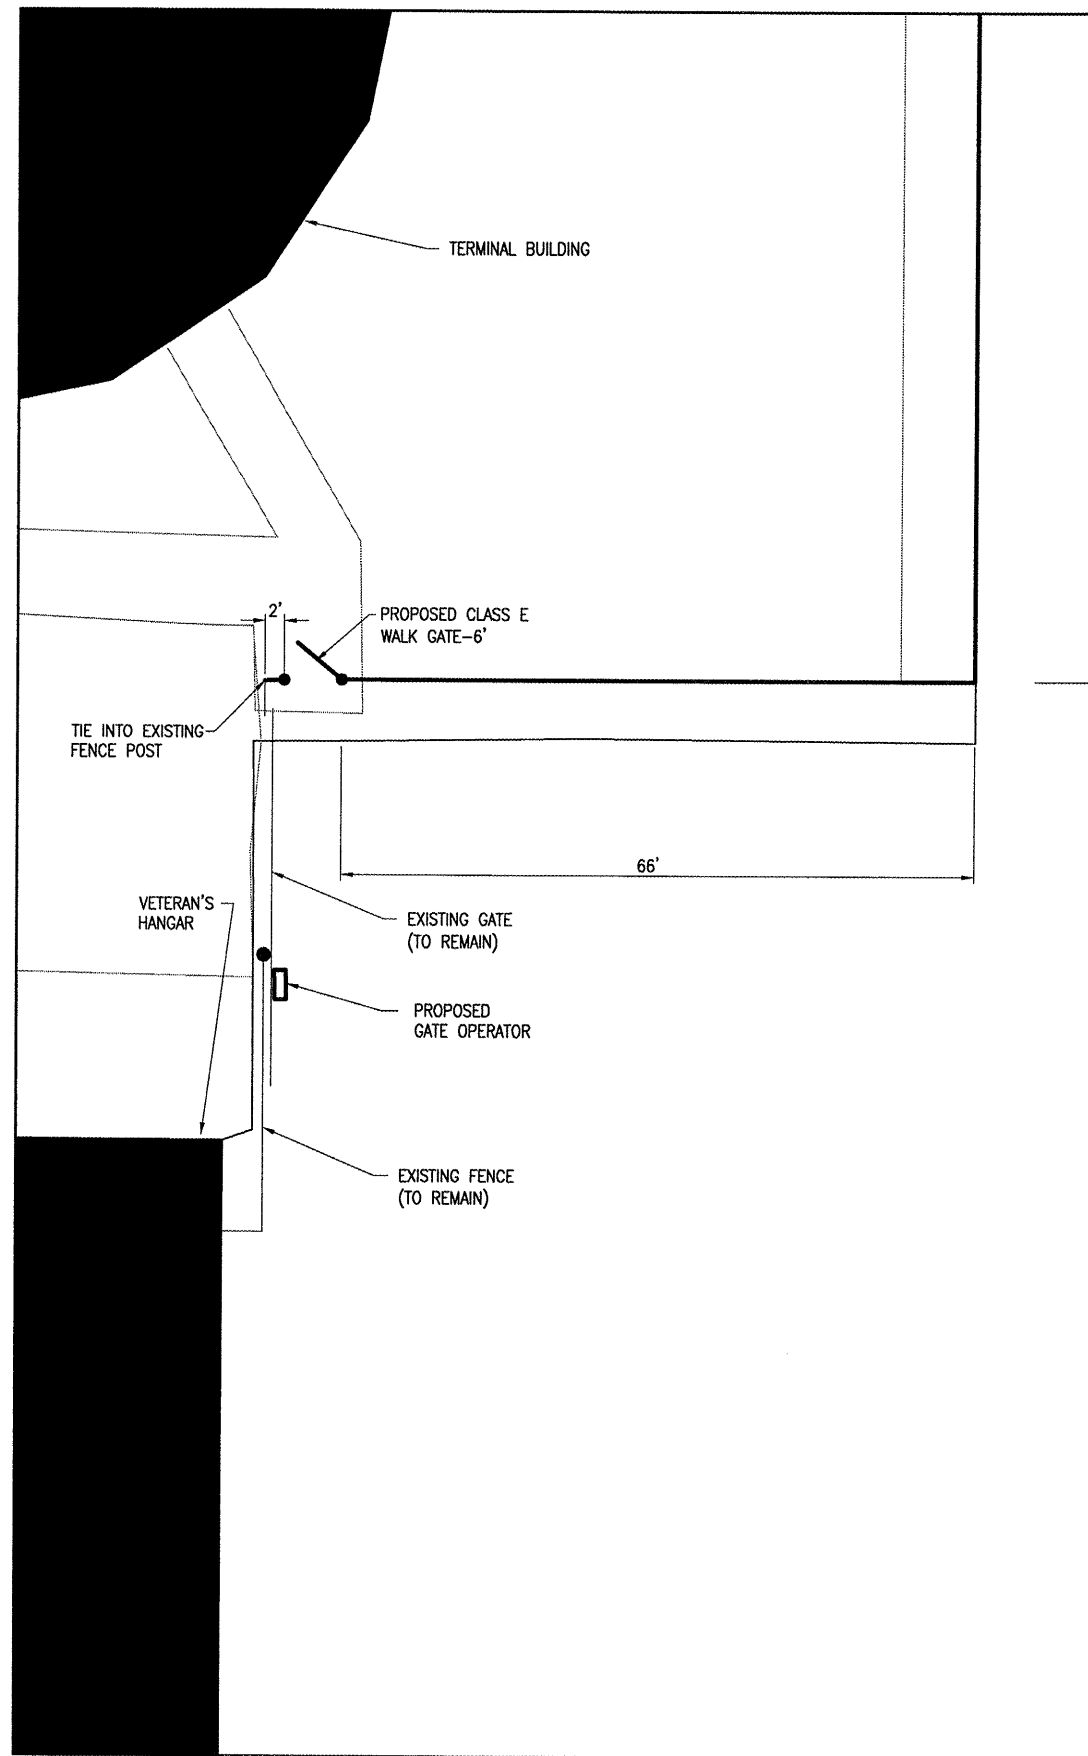

FENCE DETAIL "D" NEAR VETERAN'S HANGAR  
SCALE: 1"=10'

DATE	REVISION	BY

**MID-AMERICAN AIR CENTER  
LAWRENCEVILLE-VINCENNES AIRPORT  
LAWRENCEVILLE, ILLINOIS**

IL PROJ.: LWV-3869 A.I.P. PROJ.: 3-17-0061-B15

Hanson Project No. 0840185D_0800	LAYOUT	JSL	12/15/08
Filename: R-571FEN.DWG	DRAWN	BAK	12/15/08
Scale: "NOT TO SCALE"	REVIEWED	JSL	01/20/09
Date: 01/20/09			



**HANSON**  
Hanson Professional Services Inc.  
1525 South Sixth Street  
Springfield, Illinois 62703-2886  
Offices Nationwide

FRONTAL AREA  
FENCE INSTALLATION

PROPOSED  
DETAIL  
SHEET

MAR 25, 2009 1:03 PM V00R00805  
L:\AIRPORTS\LAWRENCE\0840185\CADD\AIRPORT\SHEET\R-571FEN.DWG - Layout1