


FEB 11, 2009 7:50 AM HAGL000382  
 I:\AIRPORTS\STLOUIS\837-06RWYD\AIRPORT\PROJECTS\152MRK.DWG - STA. 14+00 TO STA. 31+00

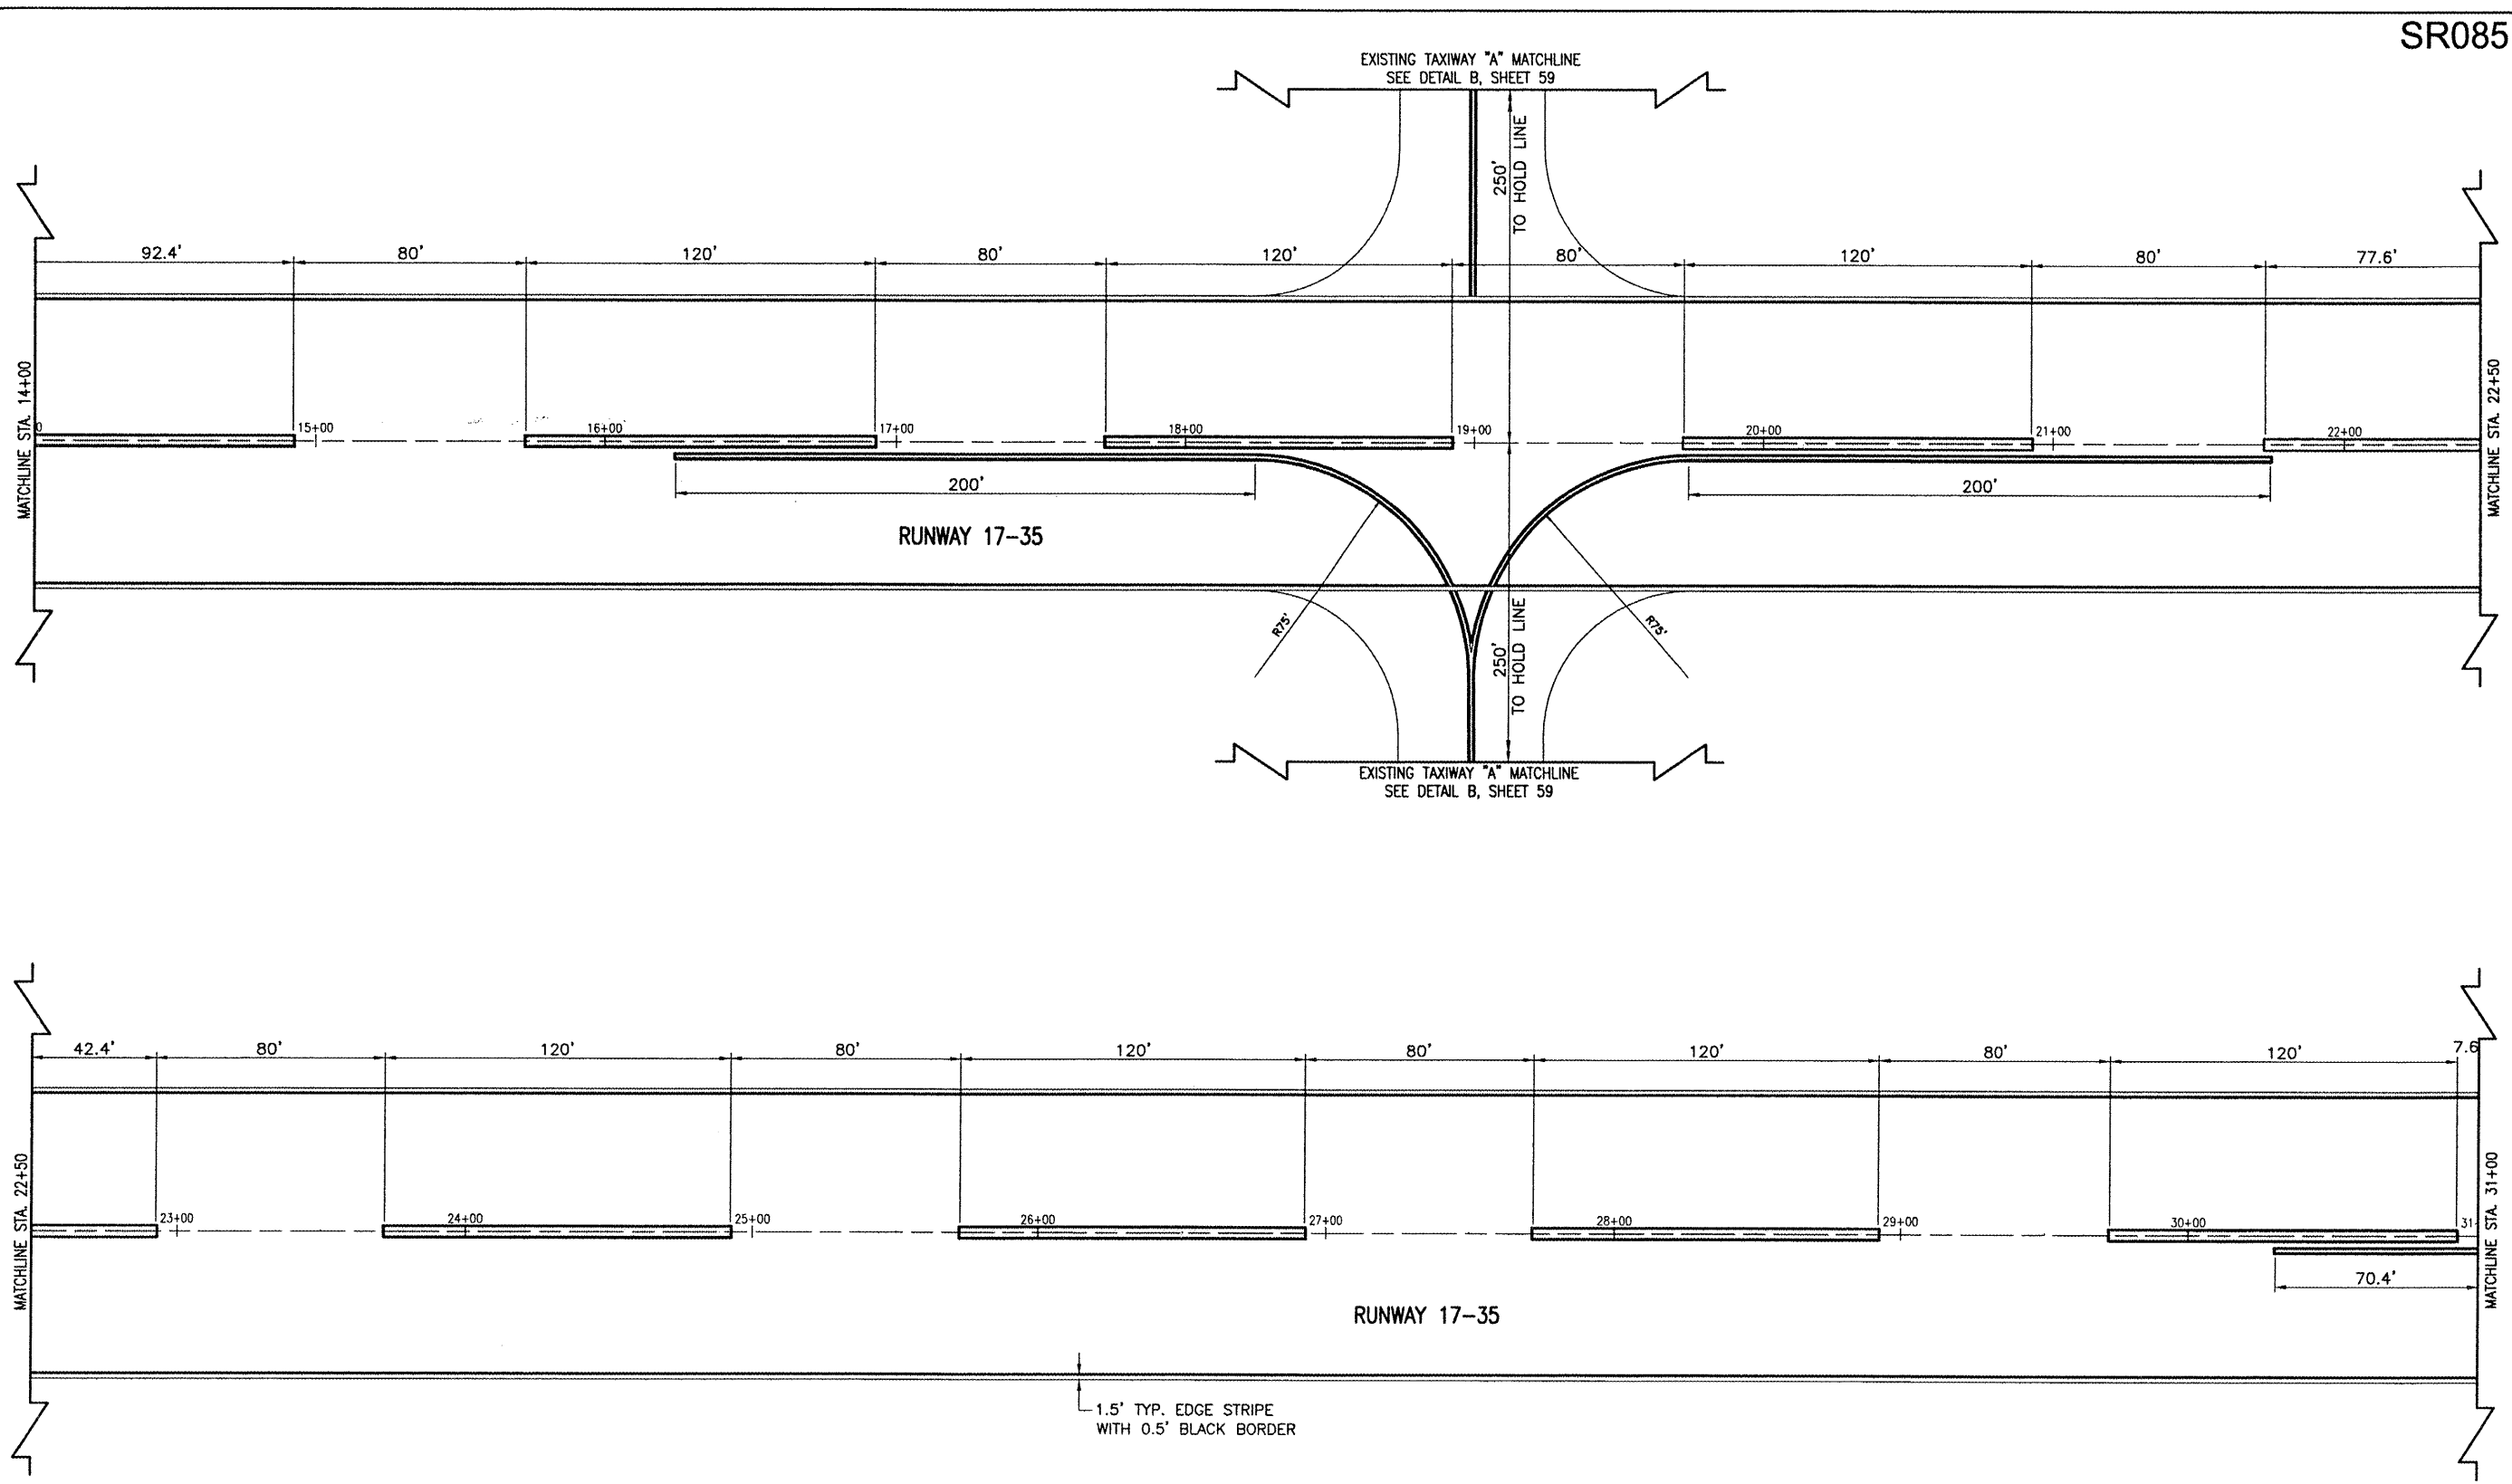

SR085

**LEGEND**

- EXISTING IMPROVEMENTS
- PROPOSED PAVEMENT
- PROPOSED PAVEMENT MARKING

0' 15' 30' 60'  
 HALF SIZE SCALE: 1" = 60'  
 FULL SIZE SCALE: 1" = 30'

DATE	REVISION	BY

ST. LOUIS REGIONAL AIRPORT  
**St. Louis Regional**  
 EAST ALTON, ILLINOIS  
 IL PROJ.: ALN-3825 A.I.P. PROJ.: 3-17-0002-B42

I&D Project No.: 83706RWYD_0800 Filename: R-152MRK.DWG Scale: 1"=30' Date: 02/12/08	LAYOUT MDR 02/12/08 DRAWN MDR 02/12/08 REVIEWED CAH 07/11/08
--	--

**HANSON**  
 Hanson Professional Services Inc.  
 1525 South State Street  
 Springfield, MO 65806  
 Offices Nationwide

RUNWAY SAFETY  
 AREA IMPROVEMENTS  
 PROPOSED PAVEMENT  
 MARKING PLAN  
 STA. 14+00 TO STA. 31+00