


F.A.P. RTE.	SECTION	COUNTY	TOTAL SHEETS	SHEET NO.
		MARION	15	12
STA.		TO STA.		
FED. ROAD DIST. NO.	ILLINOIS	FED. AID PROJECT		

Existing Structure: Single Span P.P.C. I-Beam Bridge with a R.C. Deck and Steel Plate and Beam Guardrail

Proposed Improvement: Repair existing expansion joints and add aluminum access ladder.

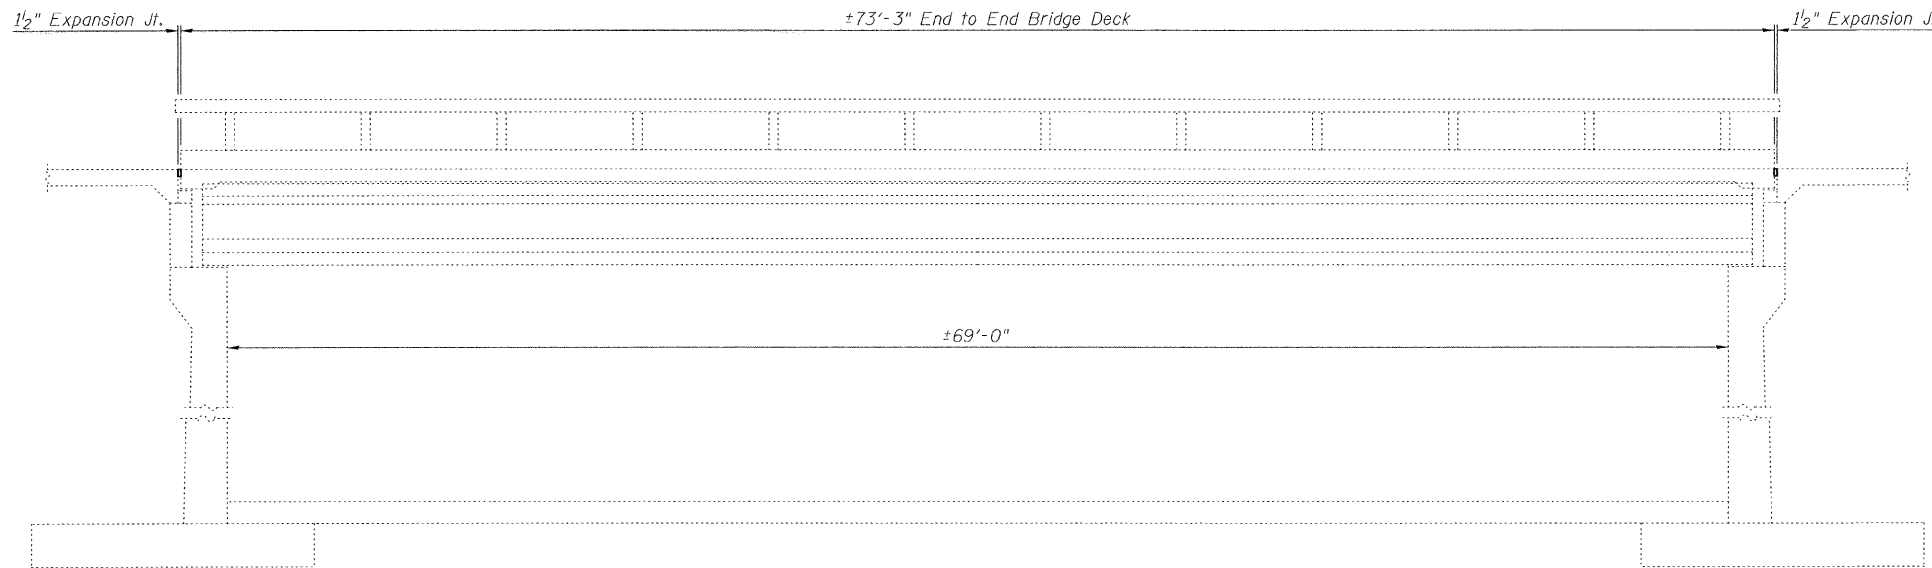


ELEVATION

GENERAL NOTES

All construction shall conform to the Illinois Department of Transportation Standard Specifications for Road and Bridge Construction adopted January 1, 2007.

Plan dimensions and details relative to existing structure have been taken from existing plans and are subject to nominal construction variations. It shall be the Contractor's responsibility to verify such dimensions and details in the field and make necessary approved adjustments prior to construction or ordering of materials. Such variations shall not be cause for additional compensation for a change in the scope of the work, however, the Contractor will be paid for the quantity actually furnished at the unit price bid for the work.

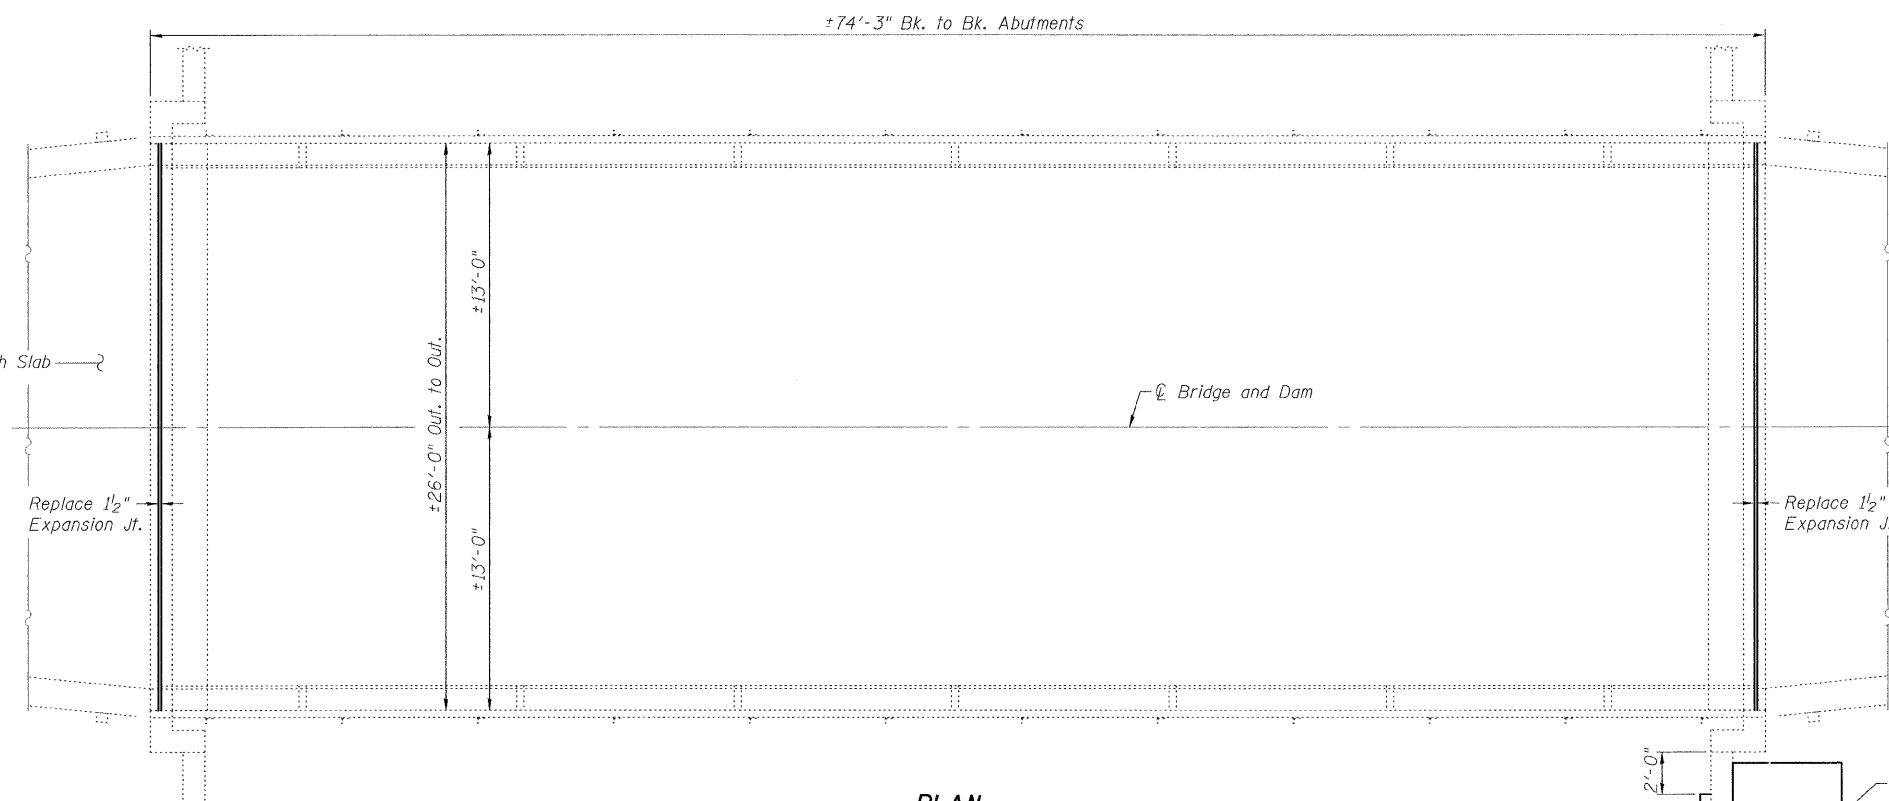

PLAN

TOTAL BILL OF MATERIAL



ITEM	UNIT	TOTAL
Silicone Joint Sealer	Foot	52
Access Ladder	Each	1
Concrete Landing Slab	Sq.Ft.	25

DESIGNED	F.L.L.
CHECKED	M.A.H.
DRAWN	F.L.L.
CHECKED	M.A.H.

APPROVED
FOR STRUCTURAL ADEQUACY ONLY

Ralph E. Anderson
ENGINEER OF BRIDGES AND STRUCTURES

New Access Ladder
(See Sheet 2 of 2)

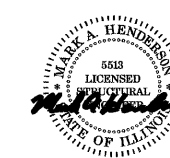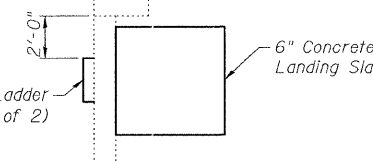

Date Signed: 2/11/2008
Expiration Date: 11/30/2008

**GENERAL PLAN & ELEVATION
SPILLWAY BRIDGE
STEPHEN FORBES STATE PARK
MARION COUNTY
STRUCTURE NO. 061-9900**

PLT DATE = 02/11/08
FILE NAME = 041158