

MATCH LINE A-A


NOTES:

THE FOLLOWING ITEMS SHALL BE REMOVED BY THE CONTRACTOR AND SHALL BE DISPOSED OF BY THEM OUTSIDE THE RIGHT-OF-WAY AT THEIR EXPENSE. THE SALVAGE VALUE OF THE REMOVED EQUIPMENT SHALL BE REFLECTED IN THE CONTRACT BID PRICE.

- 2 EACH SIGNAL HEAD, 1-FACE, 3-SECTION
- 6 EACH SIGNAL HEAD, 1-FACE, 5-SECTION
- 2 EACH SIGNAL HEAD, 2-FACE, 5 SECTION
- 2 EACH SIGNAL HEAD, 2-FACE, 1-3 SECTION, 1-5 SECTION
- 8 EACH PEDESTRIAN SIGNAL HEAD, 1-FACE

THE FOLLOWING ITEMS SHALL BE REMOVED BY THE CONTRACTOR AND SHALL REMAIN IN THE PROPERTY OF THE CONTRACTOR. THE CONTRACTOR SHALL ARRANGE FOR PICK UP ALL EQUIPMENT.

- 1 EACH CONTROLLER AND CABINET, COMPLETE

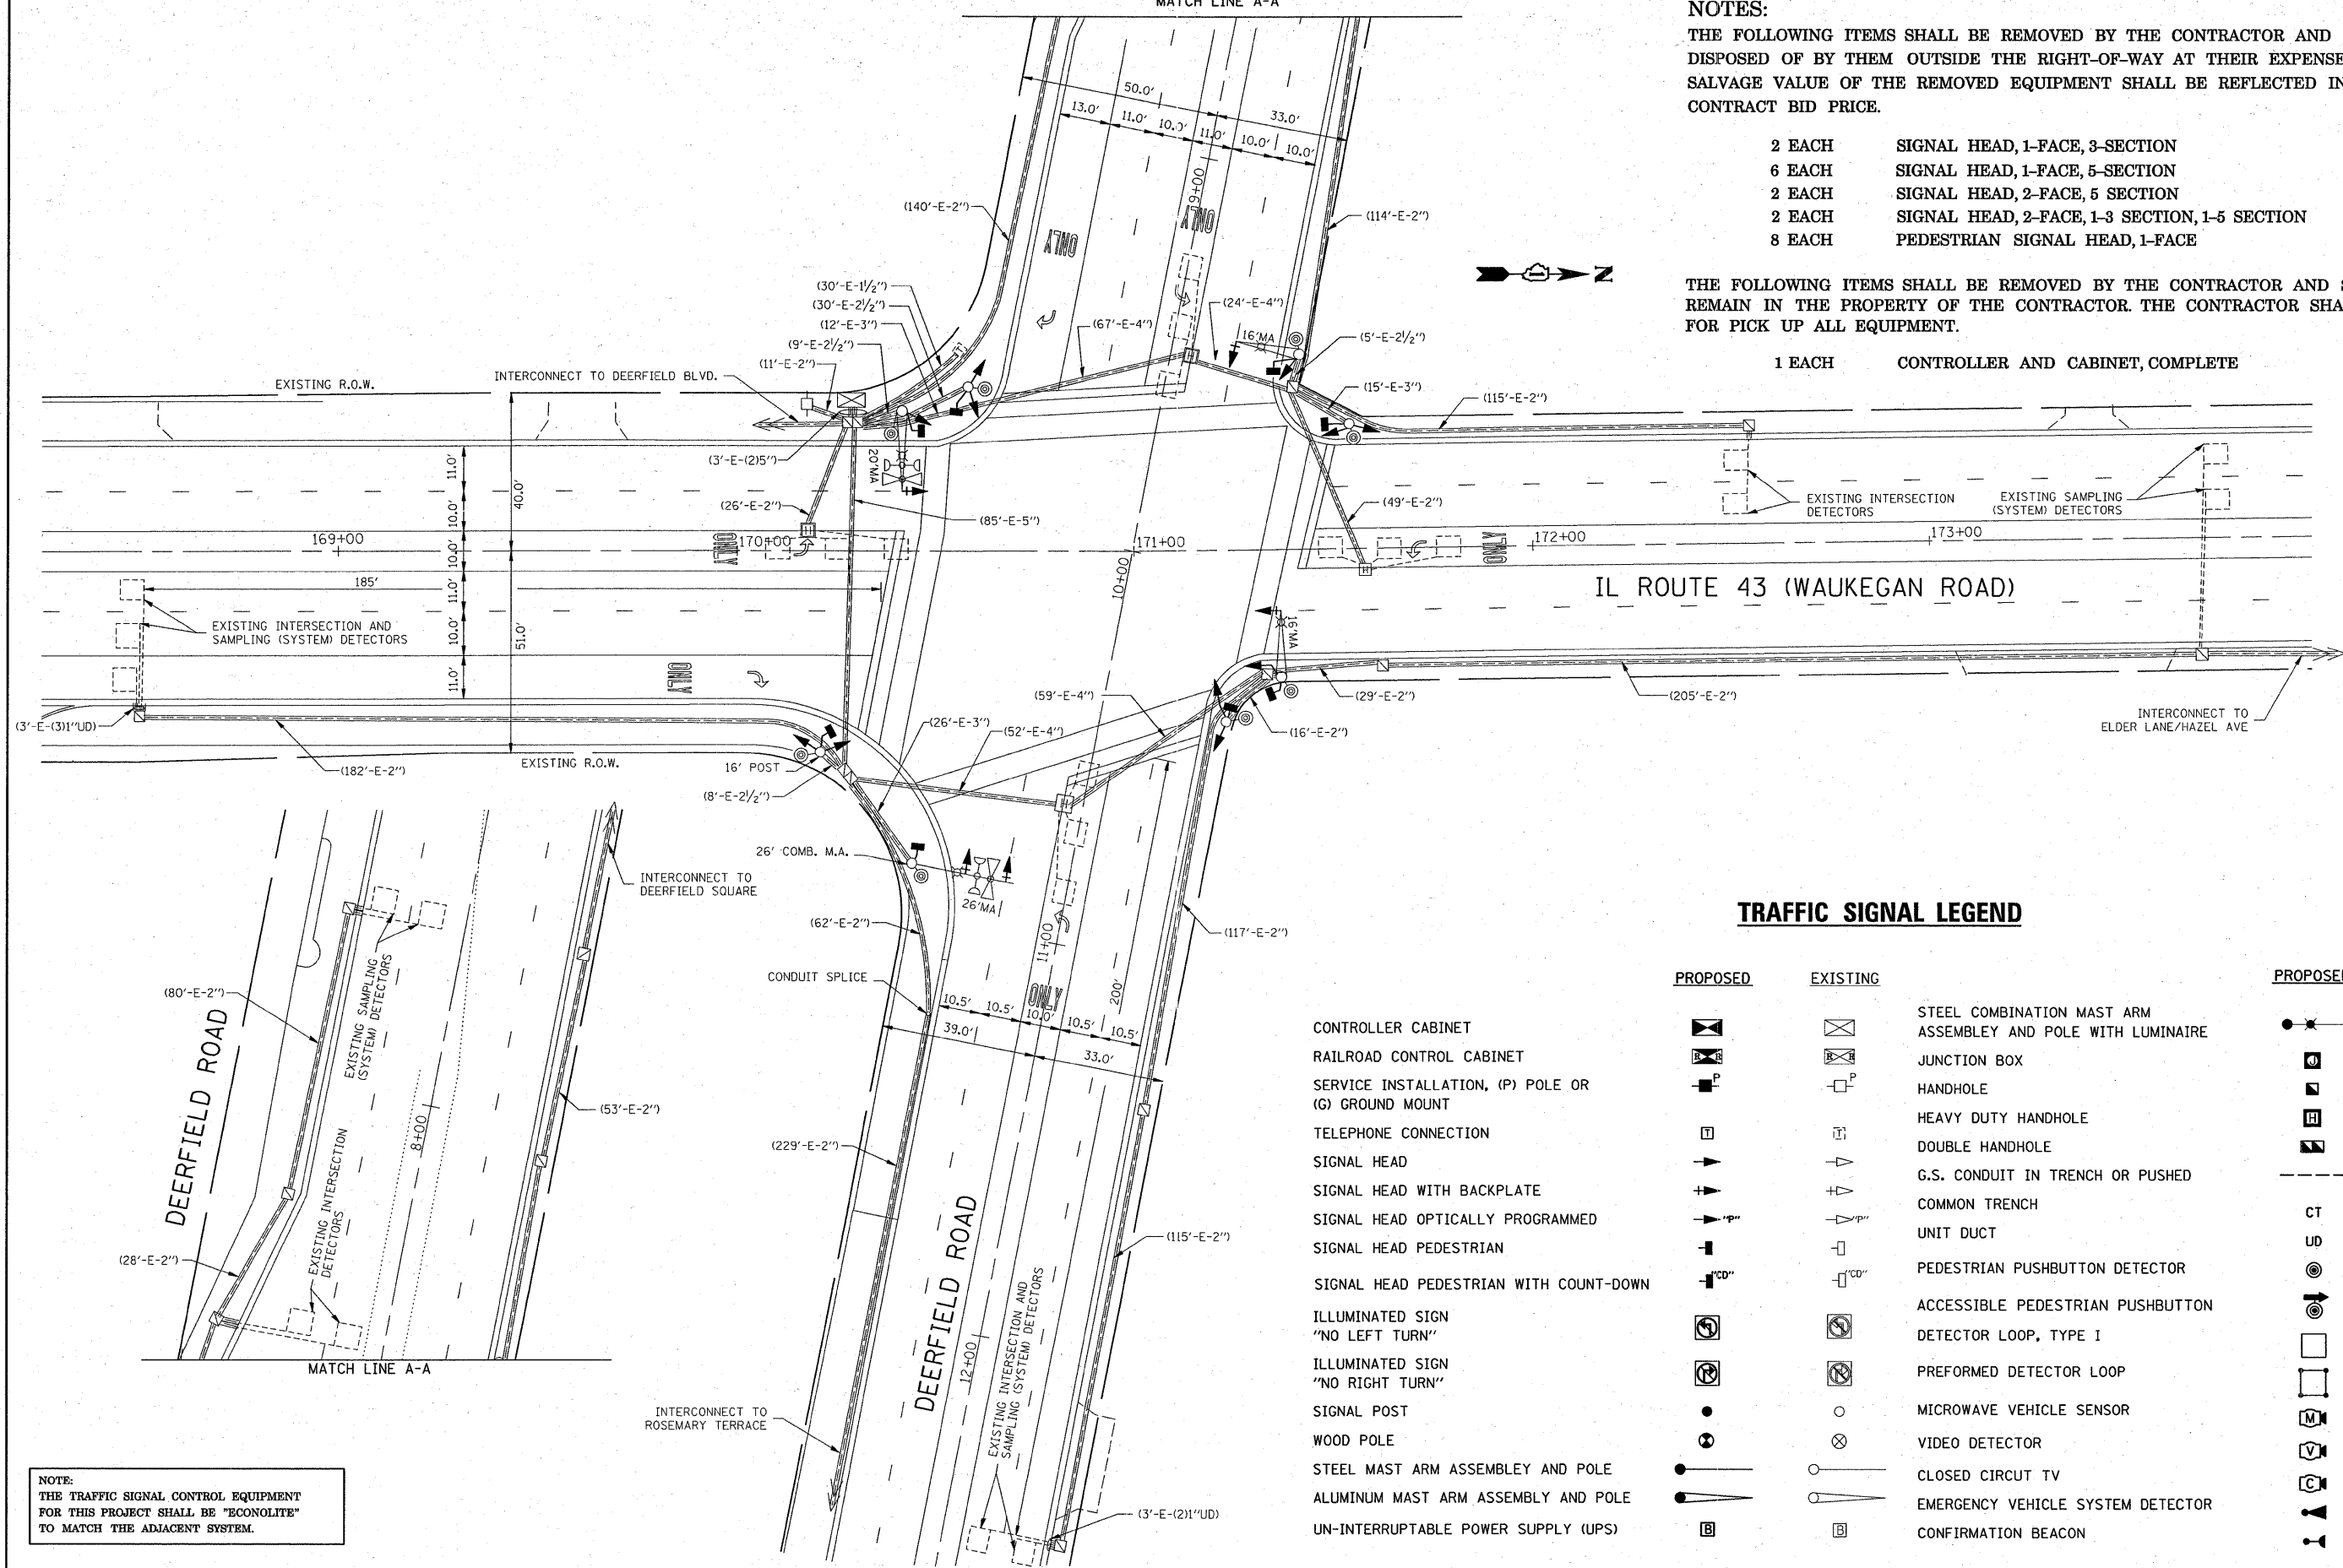

TRAFFIC SIGNAL LEGEND

	PROPOSED	EXISTING		PROPOSED	EXISTING
CONTROLLER CABINET			STEEL COMBINATION MAST ARM ASSEMBLY AND POLE WITH LUMINAIRE		
RAILROAD CONTROL CABINET			JUNCTION BOX		
SERVICE INSTALLATION, (P) POLE OR (G) GROUND MOUNT			HANDHOLE		
TELEPHONE CONNECTION			HEAVY DUTY HANDHOLE		
SIGNAL HEAD			DOUBLE HANDHOLE		
SIGNAL HEAD WITH BACKPLATE			G.S. CONDUIT IN TRENCH OR PUSHED		
SIGNAL HEAD OPTICALLY PROGRAMMED			COMMON TRENCH		
SIGNAL HEAD PEDESTRIAN			UNIT DUCT		
SIGNAL HEAD PEDESTRIAN WITH COUNT-DOWN			PEDESTRIAN PUSHBUTTON DETECTOR		
ILLUMINATED SIGN "NO LEFT TURN"			ACCESSIBLE PEDESTRIAN PUSHBUTTON		
ILLUMINATED SIGN "NO RIGHT TURN"			DETECTOR LOOP, TYPE I		
SIGNAL POST			PERFORMED DETECTOR LOOP		
WOOD POLE			MICROWAVE VEHICLE SENSOR		
STEEL MAST ARM ASSEMBLY AND POLE			VIDEO DETECTOR		
ALUMINUM MAST ARM ASSEMBLY AND POLE			CLOSED CIRCUIT TV		
UN-INTERRUPTABLE POWER SUPPLY (UPS)			EMERGENCY VEHICLE SYSTEM DETECTOR		
			CONFIRMATION BEACON		

NOTE:
THE TRAFFIC SIGNAL CONTROL EQUIPMENT FOR THIS PROJECT SHALL BE "ECONOLITE" TO MATCH THE ADJACENT SYSTEM.

FILE NAME = c:\projects\traffic\060010\143deer12.dgn	USER NAME = nguyensm	DESIGNED - SN	REVISOR -	STATE OF ILLINOIS DEPARTMENT OF TRANSPORTATION	TRAFFIC SIGNAL MODIFICATION IL 43 (WAUKEGAN RD.) @ DEERFIELD ROAD	F.A.U. RTE. 2706	SECTION 2006-020 TS	COUNTY LAKE	TOTAL SHEETS 29	SHEET NO. 8	
PLOT SCALE = 20.0000' / IN.	CHECKED - DAD	REVISOR -	SCALE:			SHEET NO. OF SHEETS	STA. TO STA.	C-91-351-06		CONTRACT NO. 60B48	
PLOT DATE = 1/23/2008	DATE - 1/15/2008	REVISOR -						FED. ROAD DIST. NO. 1 ILLINOIS FED. AID PROJECT			

14:13:23 01/23/2008