



INTERCONNECT PLAN LEGEND

	PROPOSED	EXISTING
CONTROLLER		
HANDHOLE		
DOUBLE HANDHOLE		
HEAVY DUTY HANDHOLE		
G.S. CONDUIT IN TRENCH (T) OR PUSHED (P)		
DETECTOR LOOP		
UNIT DUCT	UD	S
SYSTEM INTERSECTION	IP	I
TELEPHONE CONNECTION		
UN-INTERRUPTIBLE POWER SUPPLY		

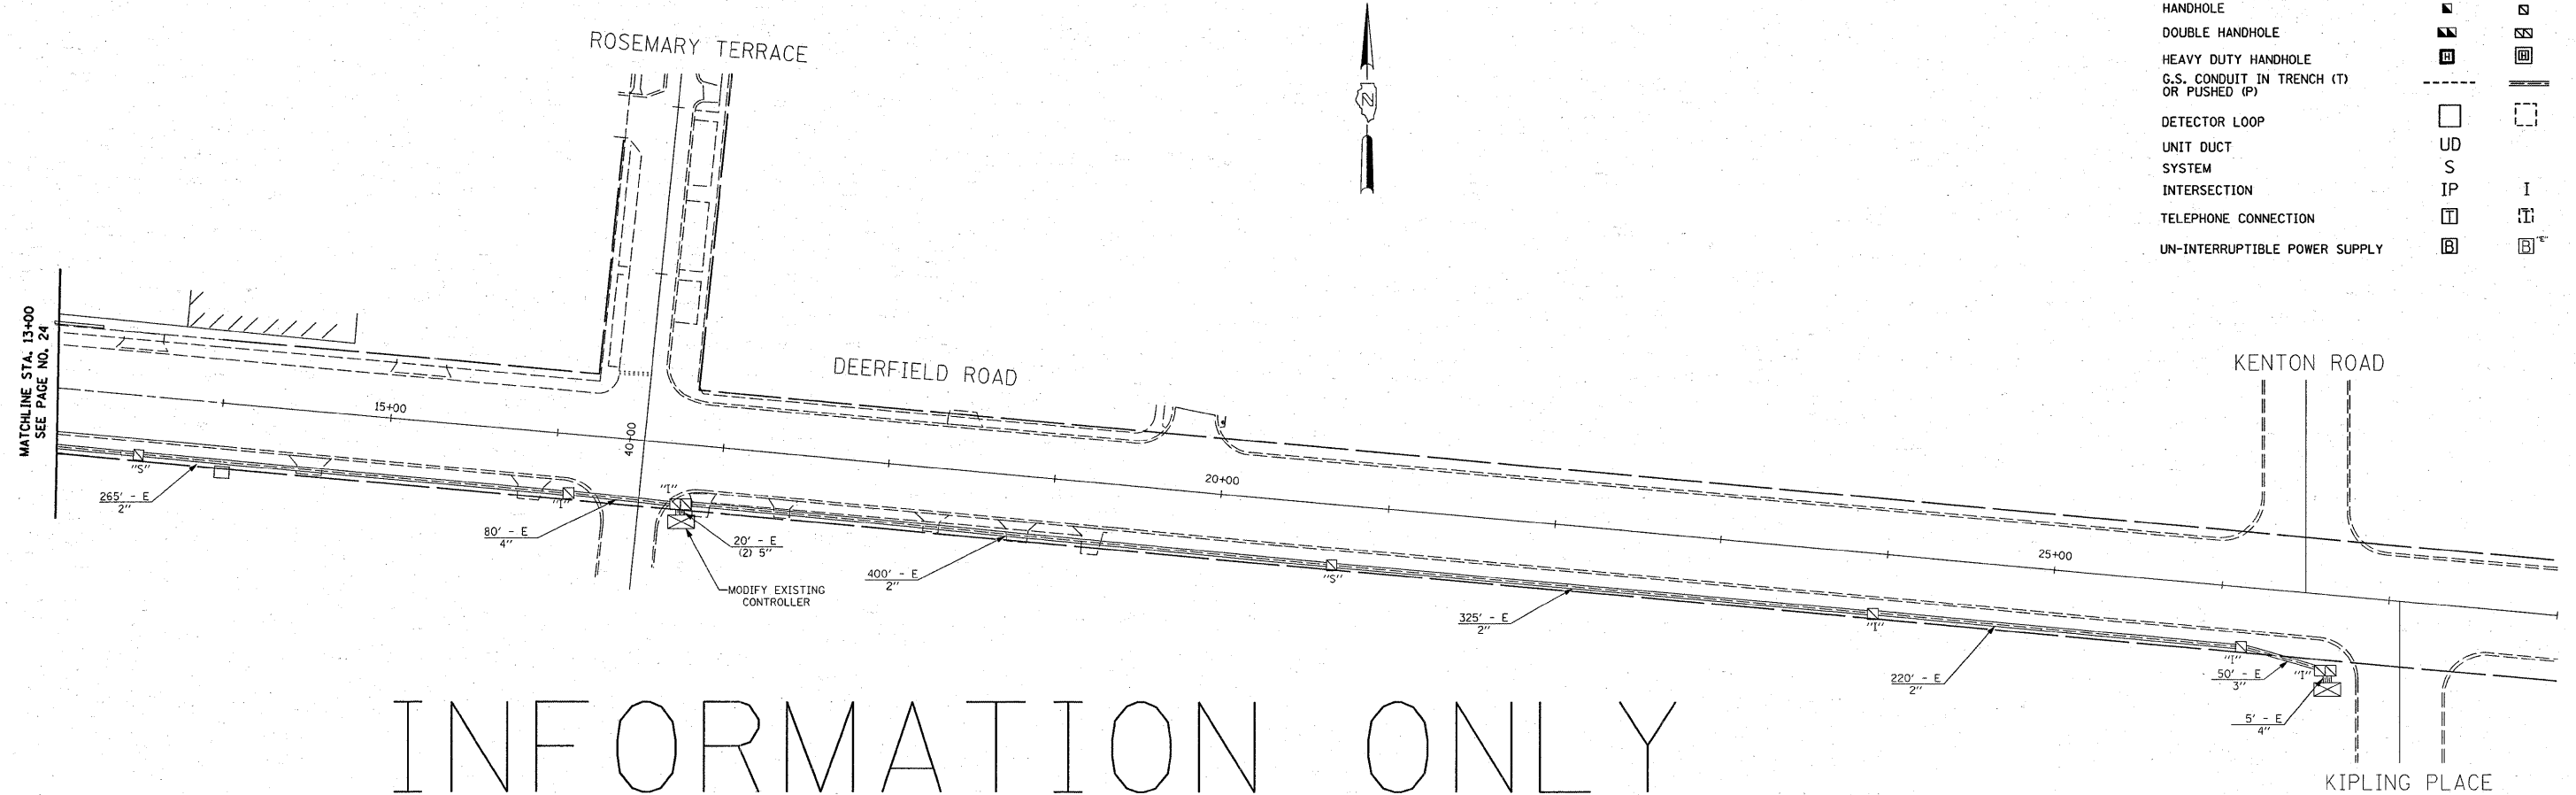

INFORMATION ONLY

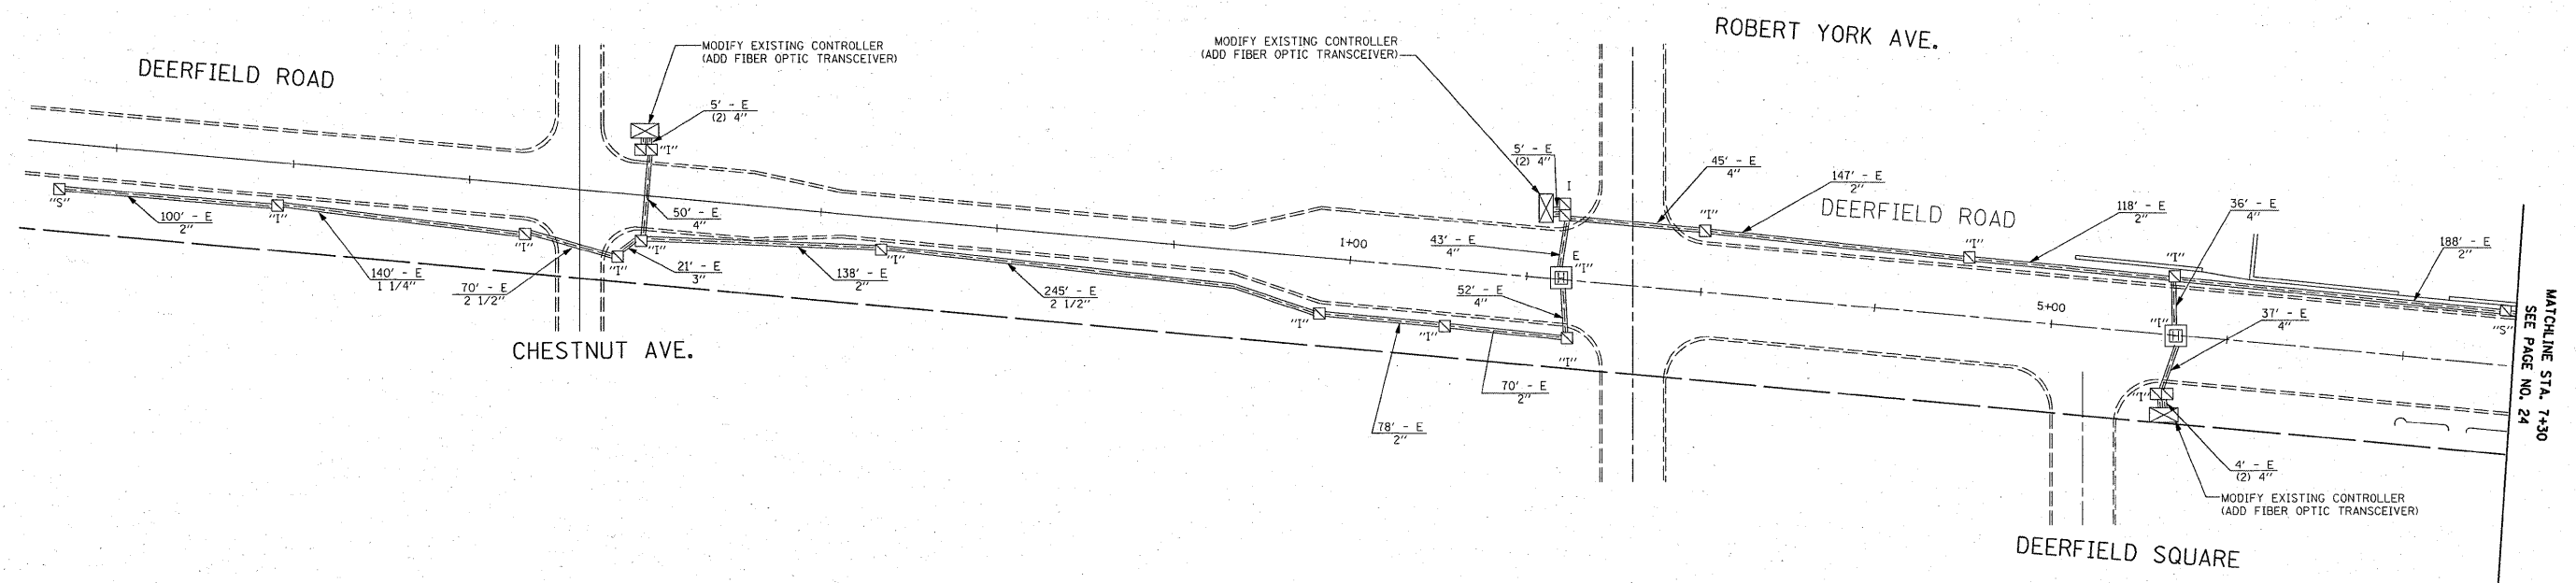

FILE NAME = c:\projects\traffic\0608010\143deer-toi12.dgn	USER NAME = nguyensm	DESIGNED -	REVISED -	STATE OF ILLINOIS DEPARTMENT OF TRANSPORTATION	INTERCONNECT PLAN DEERFIELD ROAD FROM CHESTNUT AVE. TO KENTON ROAD/KIPLING PLACE	F.A.U. RTE. 2706	SECTION 2006-020 TS	COUNTY LAKE	TOTAL SHEETS 29	SHEET NO. 25	
PLOT SCALE = 50.0046' / IN.	CHECKED -	REVISED -	SCALE:			SHEET NO. OF SHEETS	STA. TO STA.	C-91-351-06		CONTRACT NO. 60B48	
PLOT DATE = 1/23/2008	DATE -	REVISED -	FED. ROAD DIST. NO. 1 (ILLINOIS) FED. AID PROJECT								

14:03:45 01/23/2008