


ROUTE	SECTION	COUNTY	TOTAL SHEETS	SHEET NUMBER
VARIOUS	2007-009 GR	VARIOUS	27	16

Contract 60C34

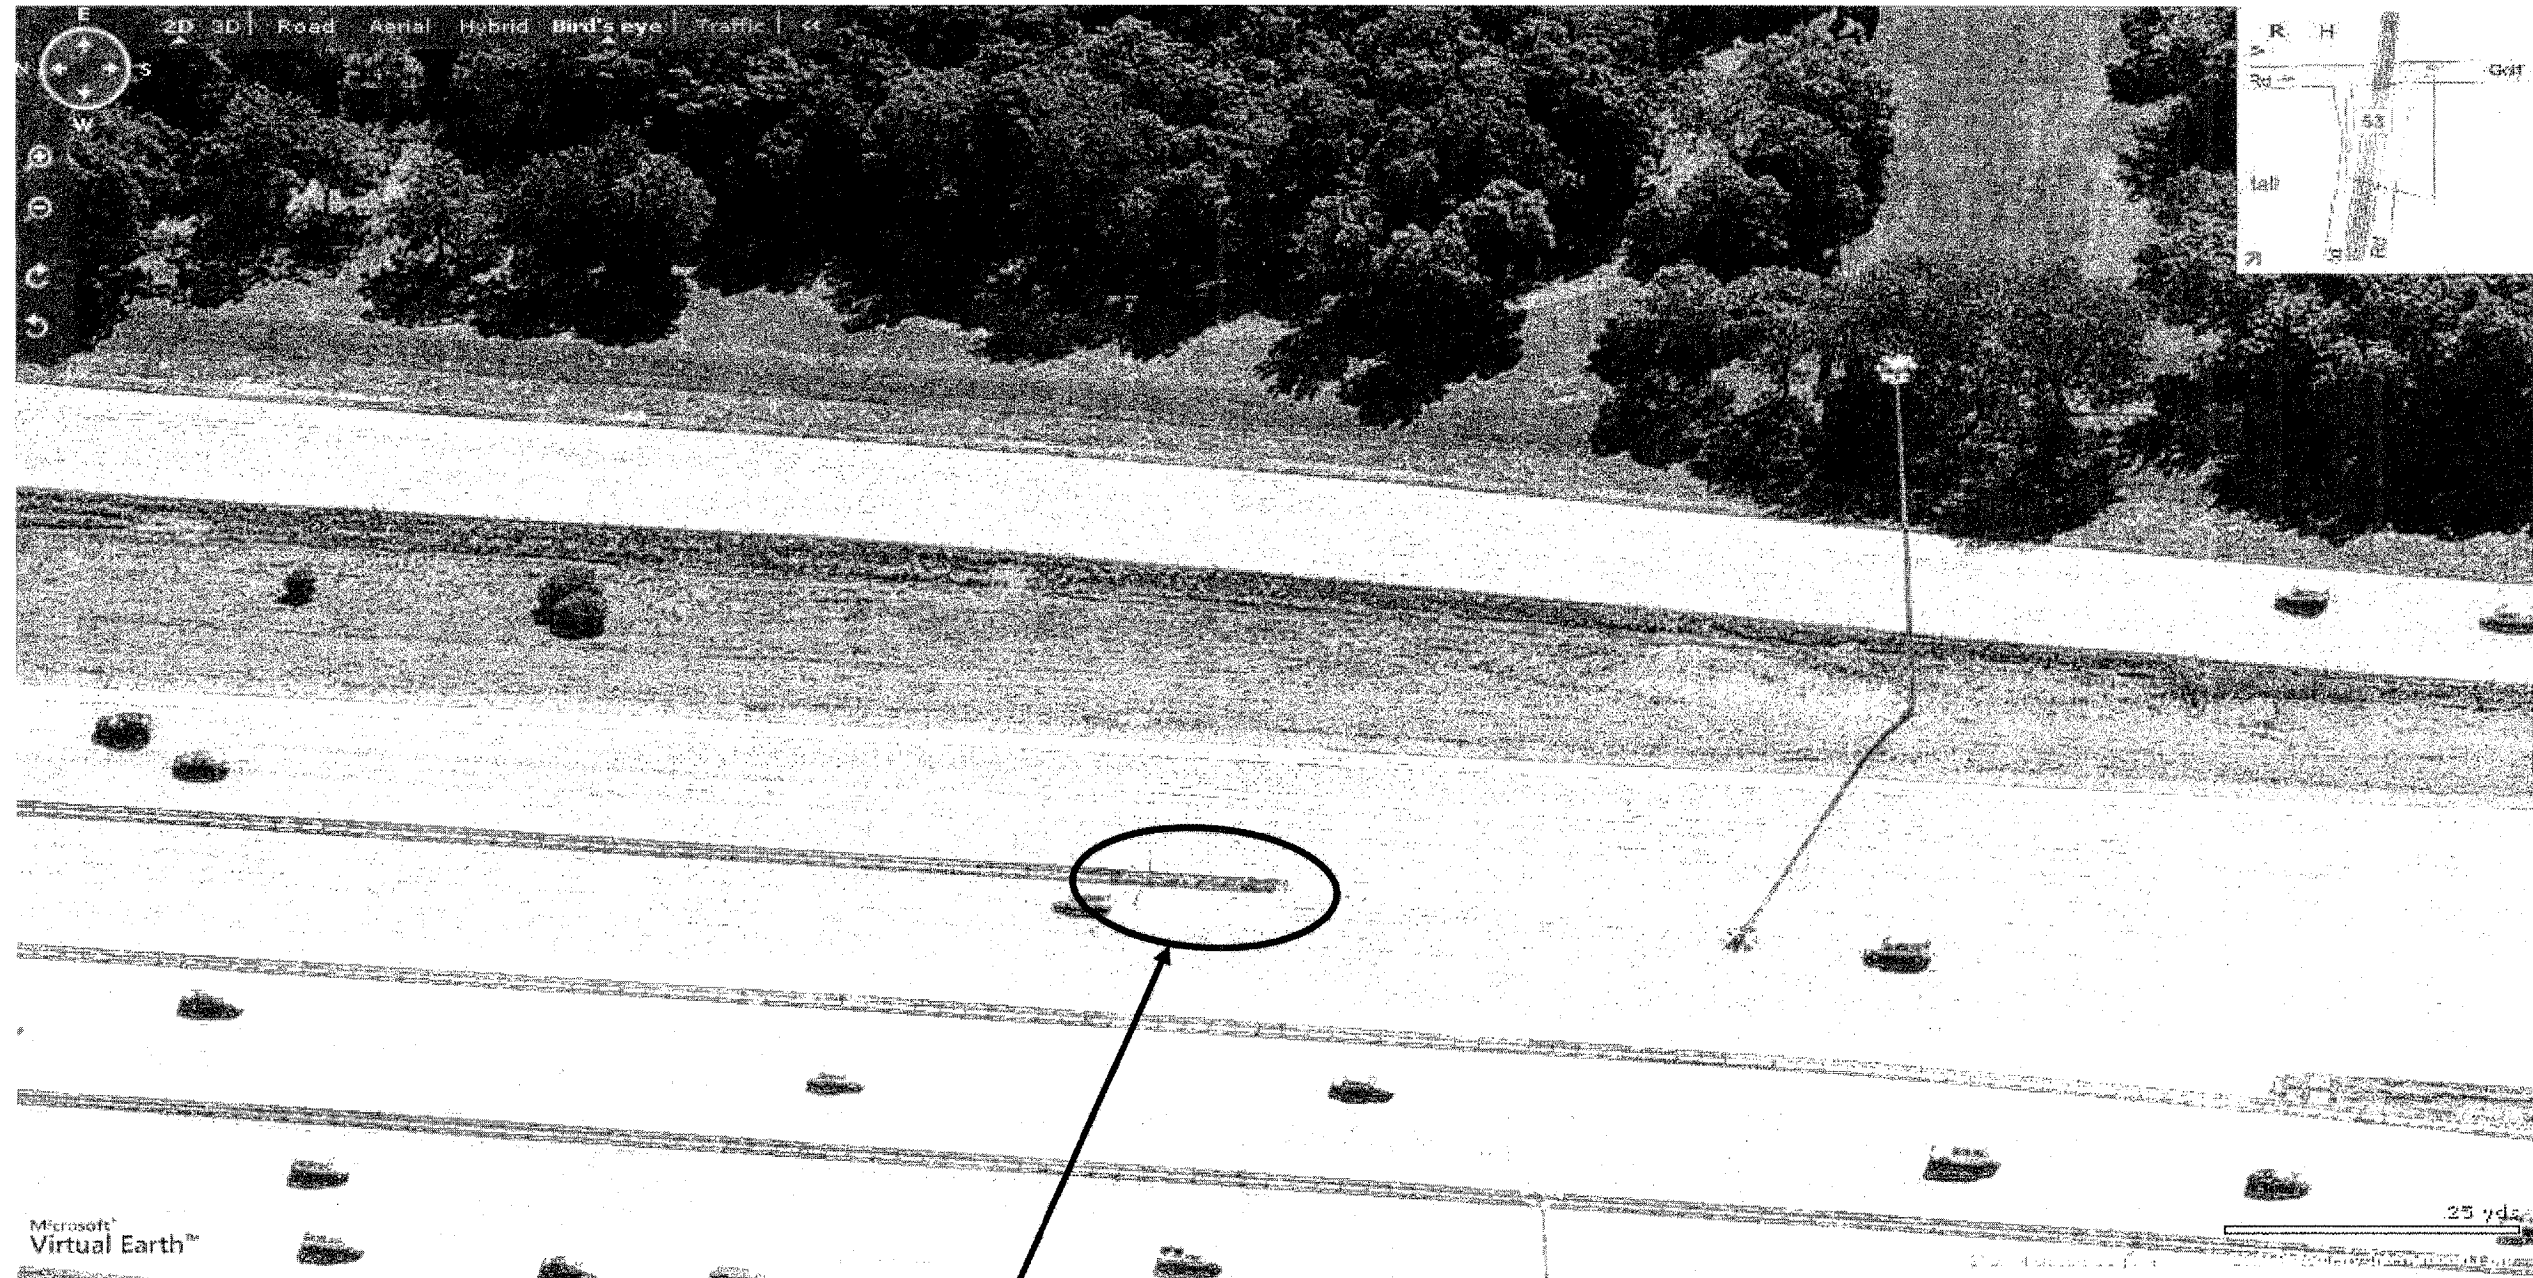

**LOCATION 4 : I-290 WESTBOUND AT SPLIT FOR  
LOCALS & EXPRESS TO I-90 & IL-62**

ILLINOIS DEPARTMENT OF TRANSPORTATION

**REPAIR PLAN  
LOCATION: 4  
I-290 WB AT SPLIT TO I-90 & IL-62**

SHEET 2 OF 2