


ROUTE	SECTION	COUNTY	TOTAL SHEETS	SHEET NUMBER
VARIOUS	2007-009 GR	VARIOUS	27	18

Contract 60C34

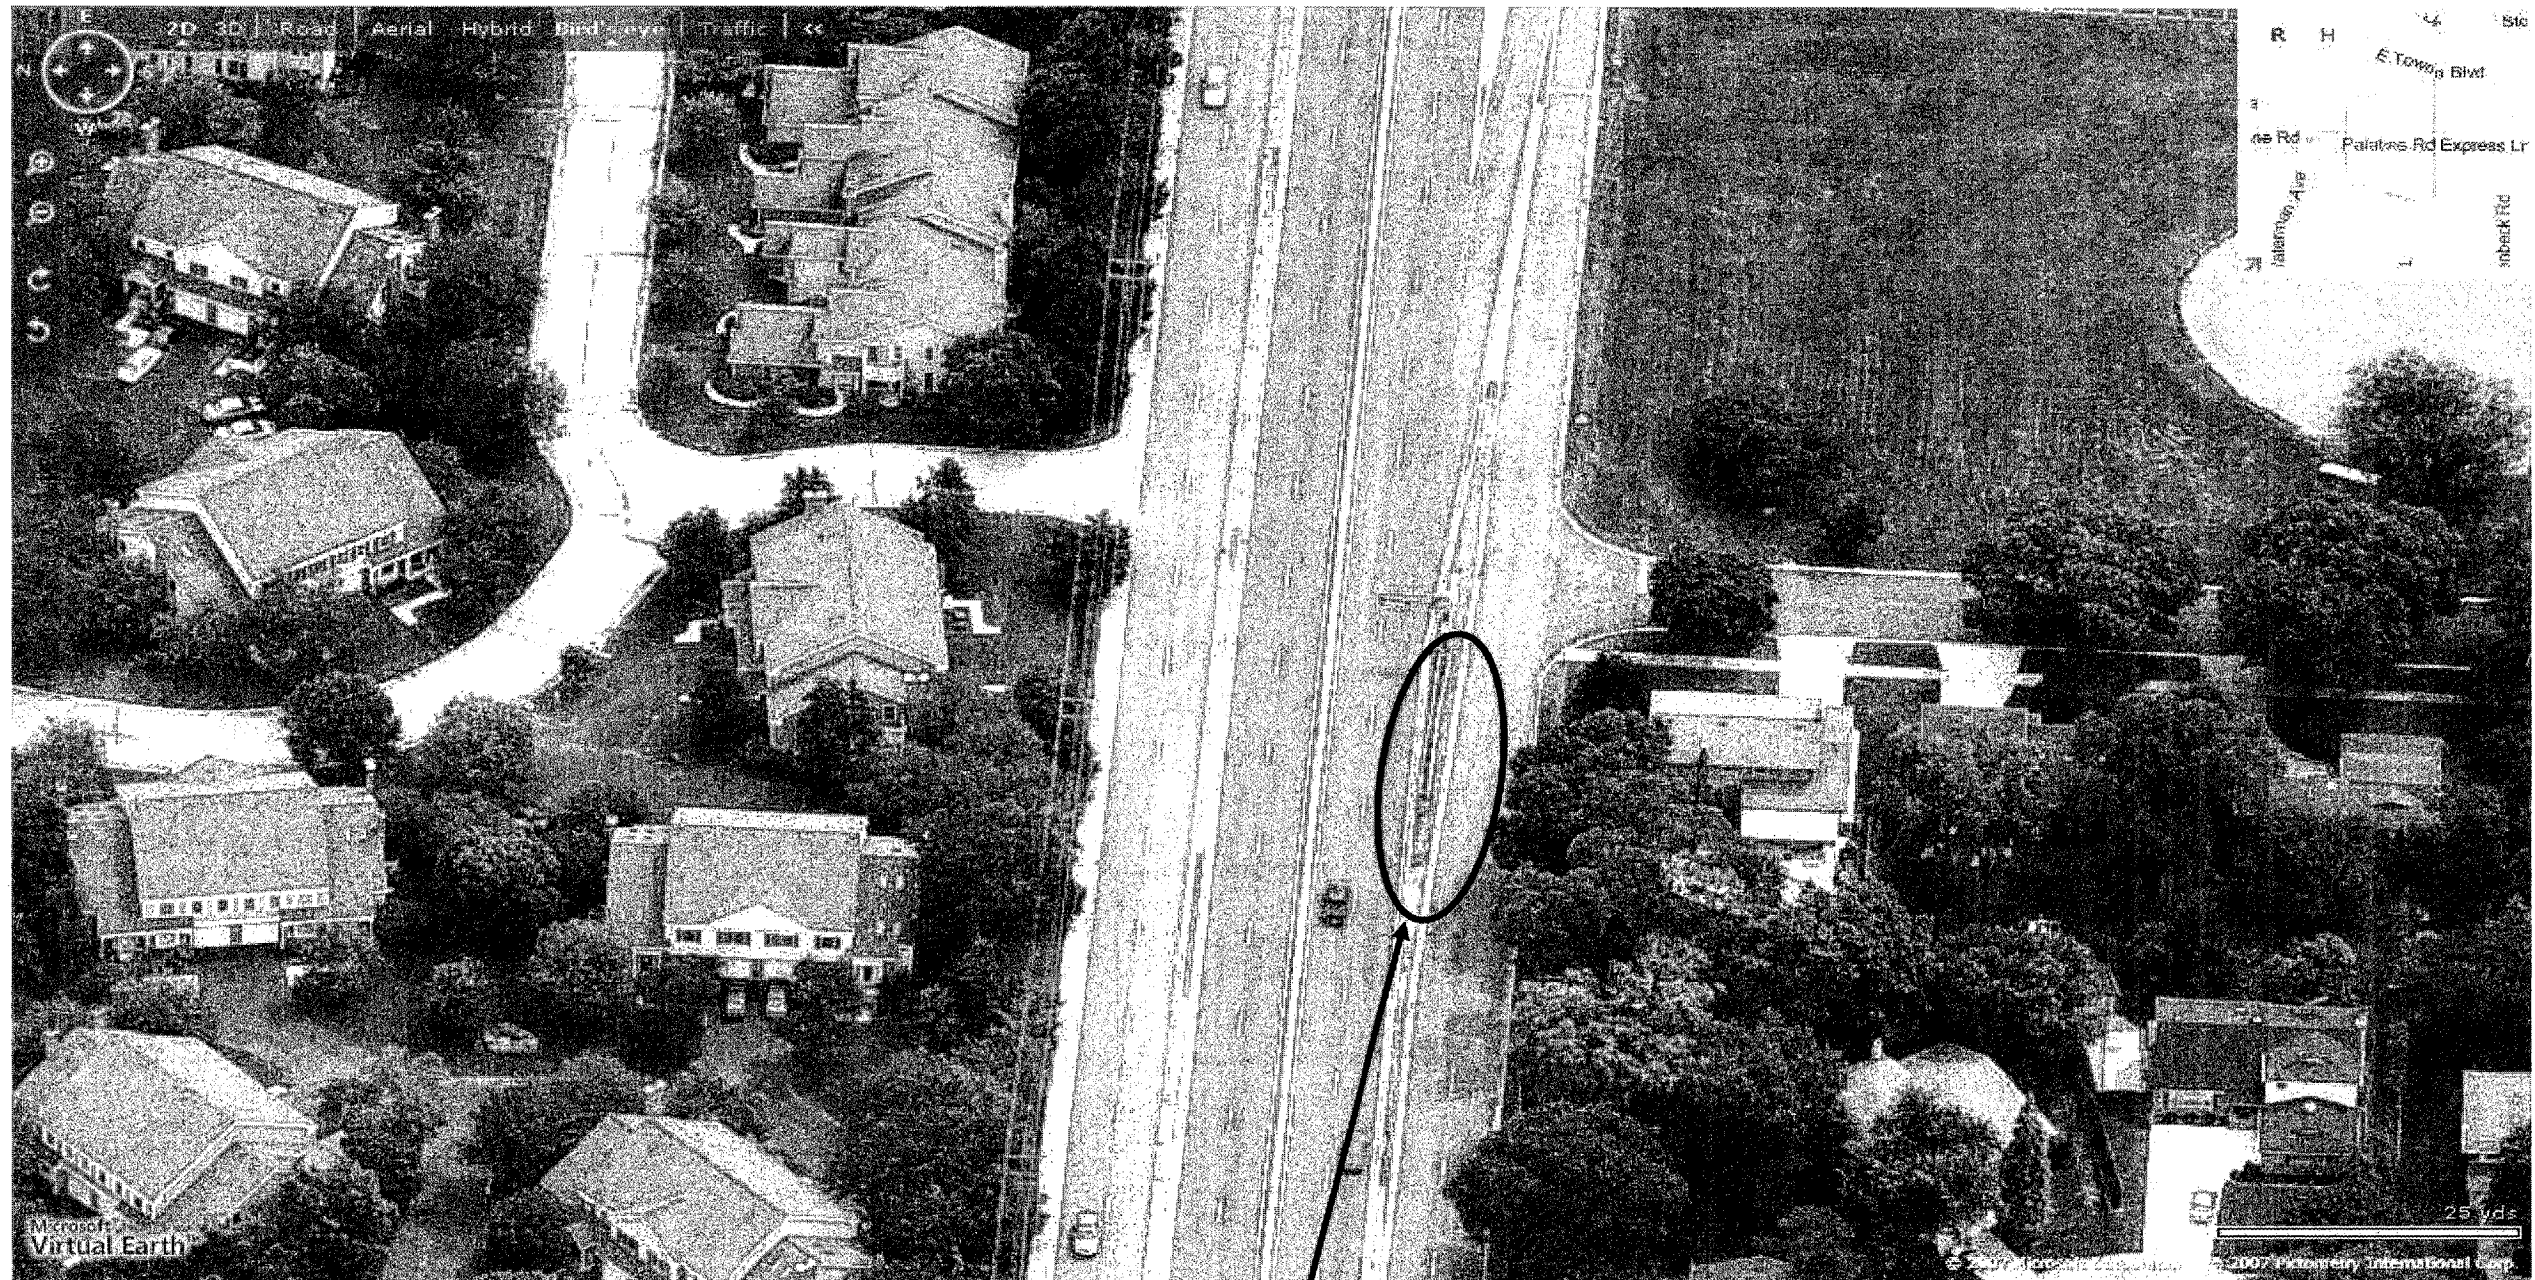

**LOCATION 5 : PALATINE ROAD EASTBOUND  
(ATTACHED TO SIGN TRUSS FOR SCHOENBECK RD)**

ILLINOIS DEPARTMENT OF TRANSPORTATION  
  
REPAIR PLAN  
LOCATION: 5  
PALATINE RD EB AT SIGN TRUSS FOR  
SCHOENBECK RD

SHEET 2 OF 2