


F.A.P. RTE.	SECTION	COUNTY	TOTAL SHEETS	SHEET NO.
305	2007-028 RS	COOK	35	9
STA.		TO STA.		
FED. ROAD DIST. NO. 1		ILLINOIS	FED. AID PROJECT	

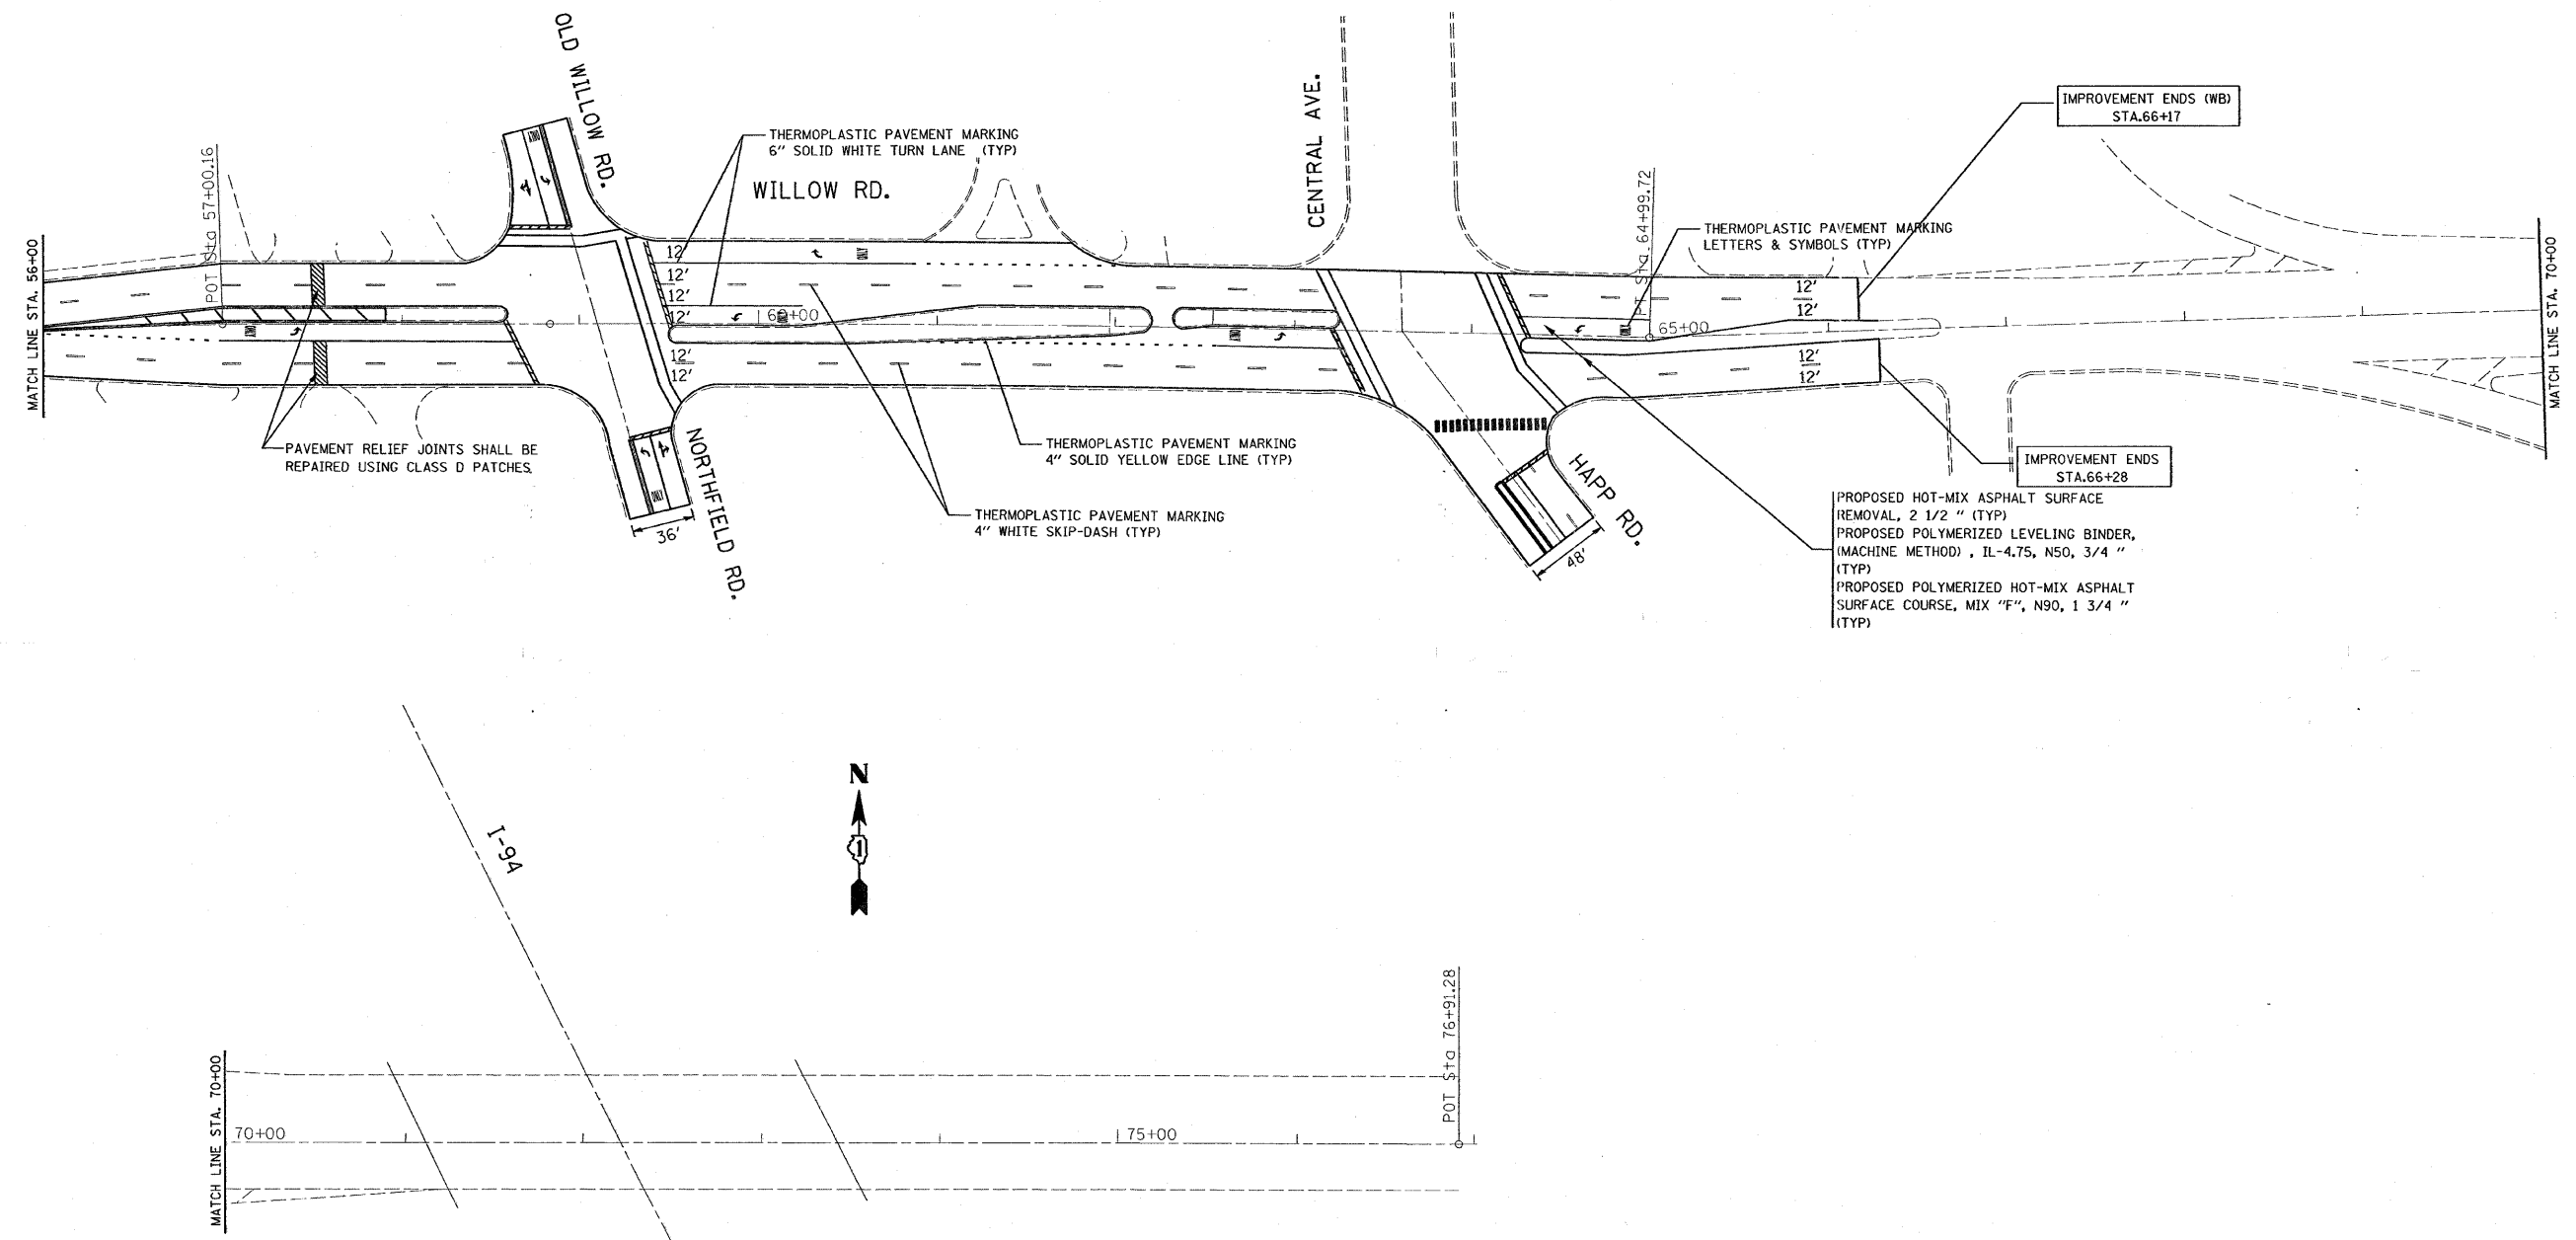

PAVEMENT RELIEF JOINTS SHALL BE REPAIRED USING CLASS D PATCHES.

PROPOSED HOT-MIX ASPHALT SURFACE REMOVAL, 2 1/2" (TYP)
 PROPOSED POLYMERIZED LEVELING BINDER, (MACHINE METHOD), IL-4.75, N50, 3/4" (TYP)
 PROPOSED POLYMERIZED HOT-MIX ASPHALT SURFACE COURSE, MIX "F", N90, 1 3/4" (TYP)



I-94

REVISIONS	
NAME	DATE

ILLINOIS DEPARTMENT OF TRANSPORTATION
ROADWAY PLAN
WILLOW RD.
 W/O SUNSET RIDGE RD. TO I-94
 SCALE: VERT. _____
 HORIZ. _____
 DATE _____
 DRAWN BY _____
 CHECKED BY _____

PLOT DATE = 2/7/2008
 FILE NAME = c:\p\projects\121207\wil_rdy.dgn
 PLOT NAME = 60D04B IN
 USER NAME = brucewarp