


FINAL SURVEY	SURVEYED	BY	DATE
NOTE BOOK	PLOTTED		
NO.	TEMPLATE		
	AS		
	CHECKED		
	AREAS		

ORIGINAL SURVEY	SURVEYED	BY	DATE
NOTE BOOK	PLOTTED		
NO.	TEMPLATE		
	AS		
	CHECKED		
	AREAS		

FILE NAME = \\X:\PROJ\3297\3297_20\Design\Xsections\3297_20_XSEC081.dgn

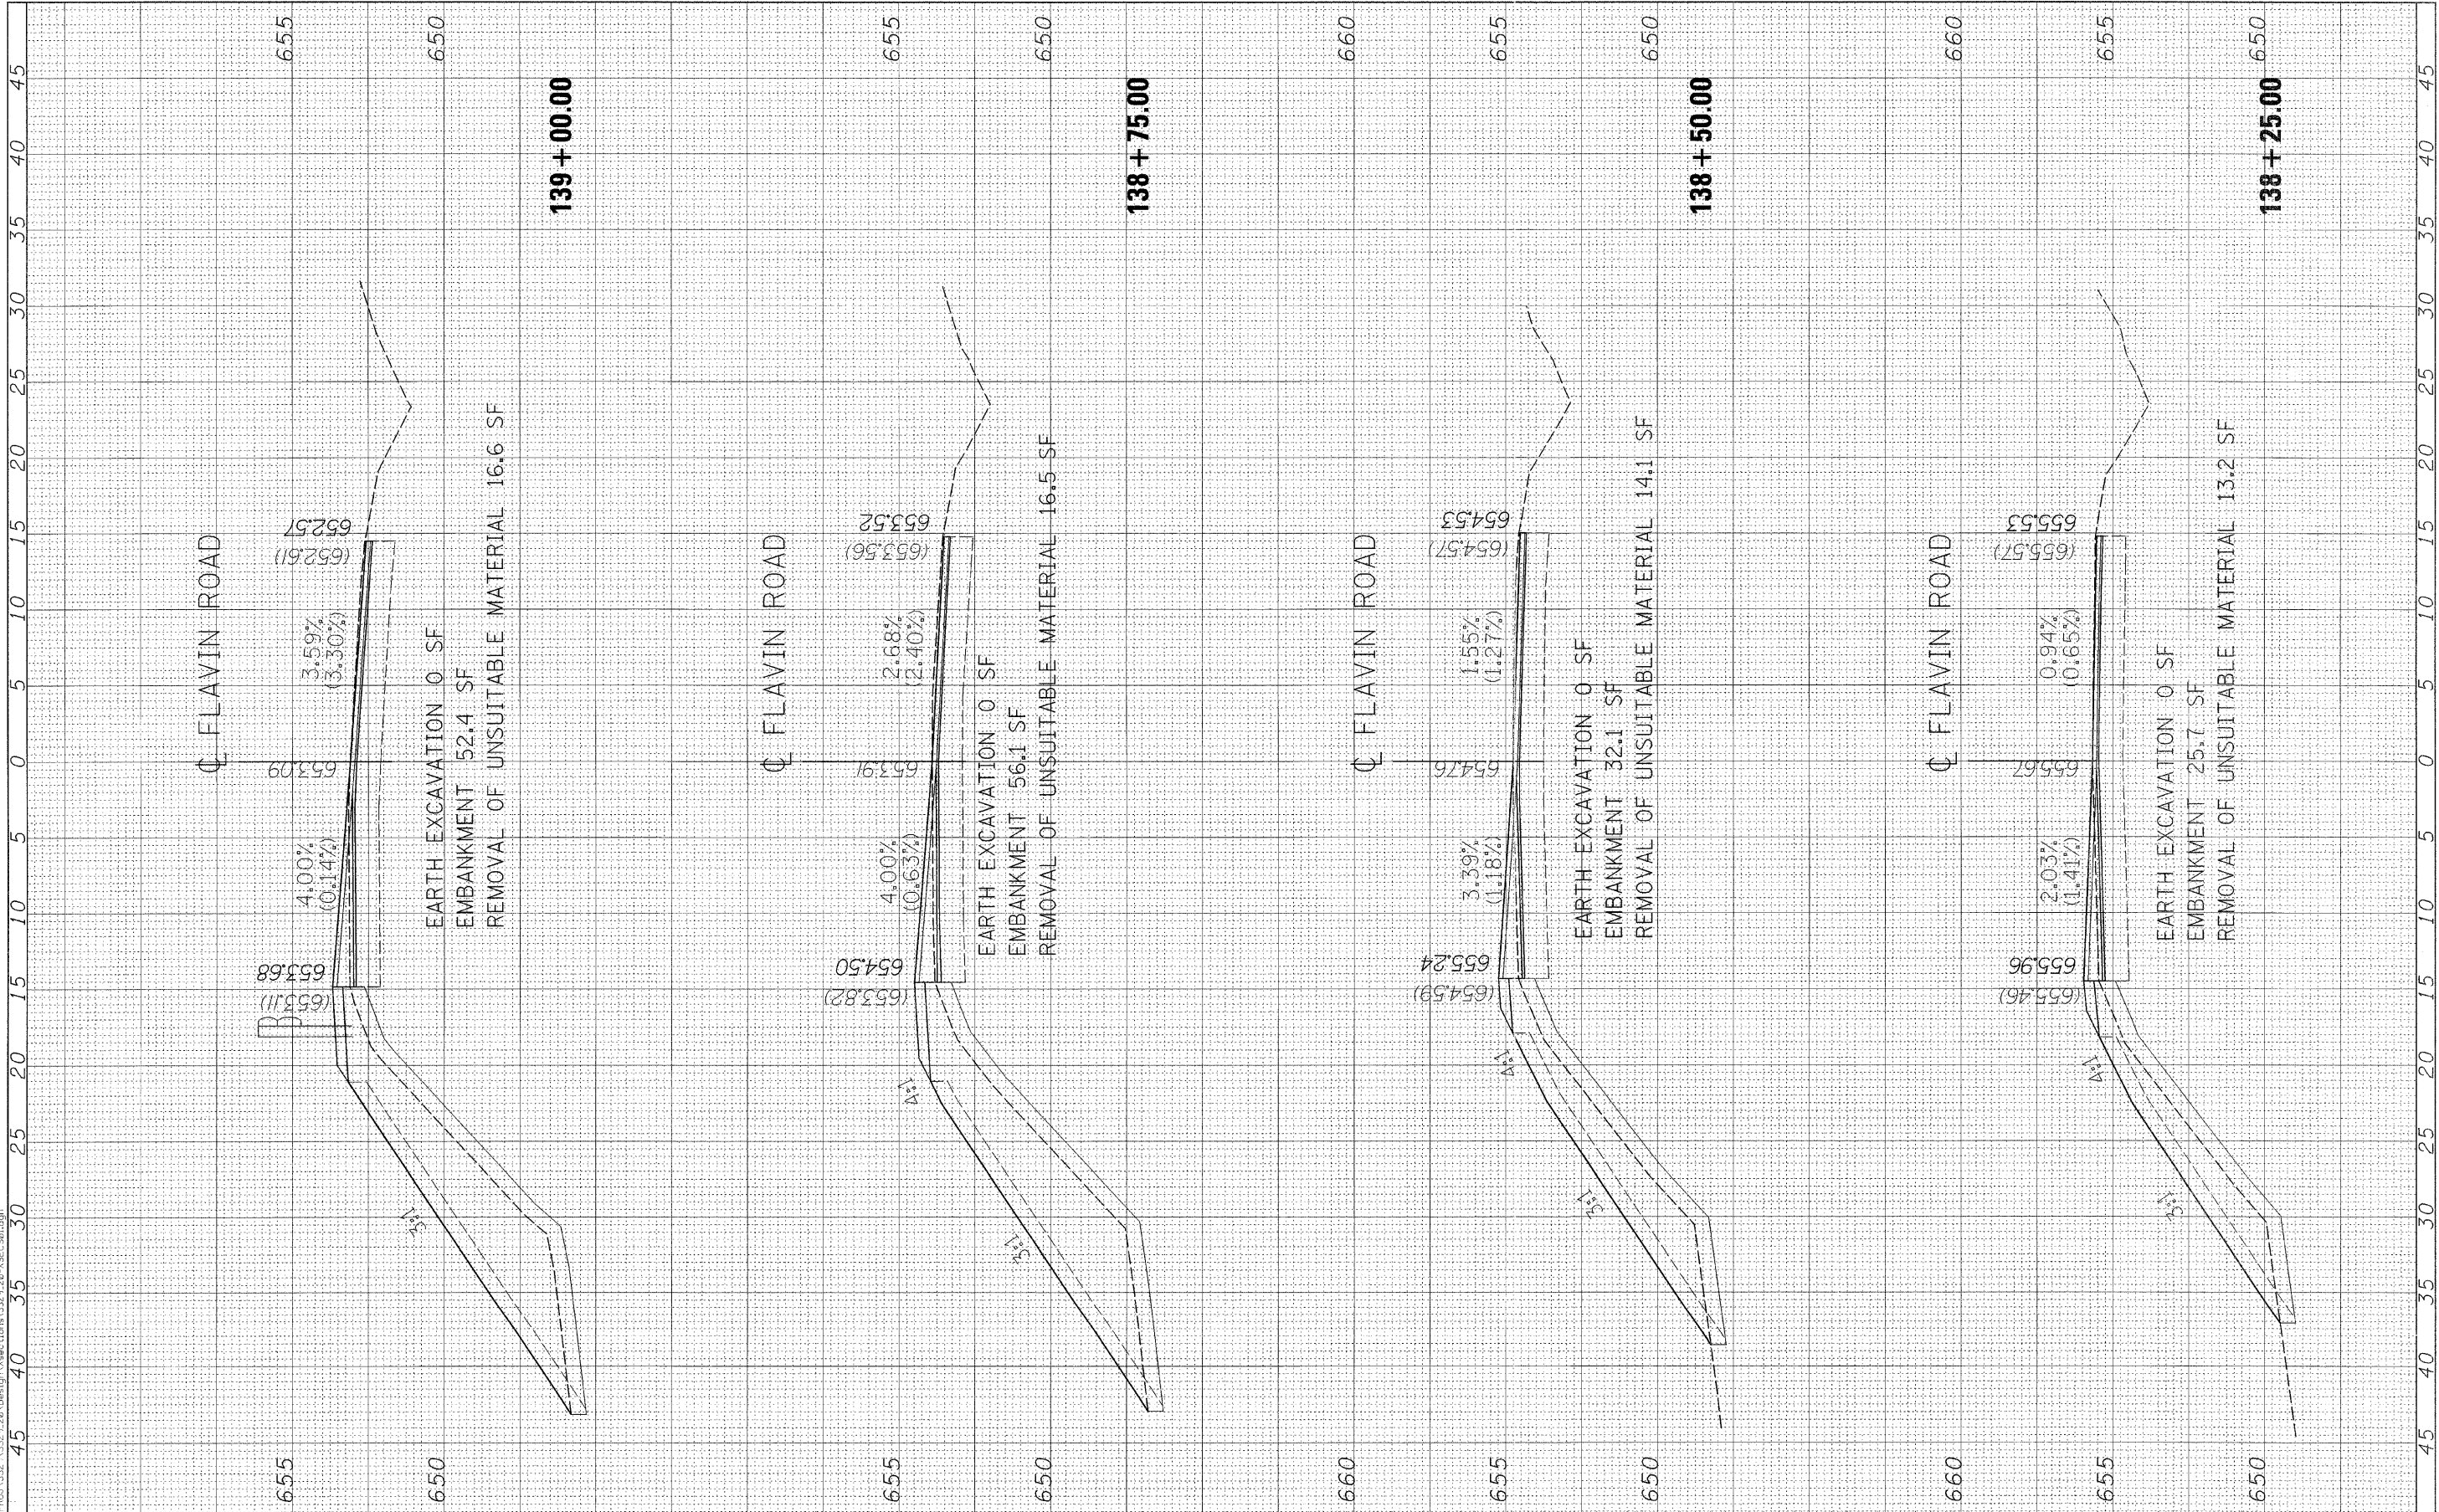

CG Ciorba Group, Inc.
 CONSULTING ENGINEERS
 5507 North Cumberland Avenue, Suite 402
 Chicago, Illinois 60656
 Tel. 773.775.4009 Fax 773.775.4014

USER NAME = mbalog	DESIGNED - WBL	REVISED -
PLLOT SCALE = 5.0000' / IN.	DRAWN - WBL	REVISED -
PLLOT DATE = 2/15/2008	CHECKED - MJL	REVISED -
	DATE - 1/18/2008	REVISED -

**STATE OF ILLINOIS
 DEPARTMENT OF TRANSPORTATION**

SCALE:	SHEET NO. OF SHEETS	STA. 138+25.00 TO STA. 139+00.00
--------	---------------------	----------------------------------

**FAU 2697 (FLAVIN ROAD)
 IL 171 (ARCHER AVE.) TO 95TH ST.
 CROSS SECTIONS**

F.A. RTE. 2697	SECTION 2007-051 Q	COUNTY COOK	TOTAL SHEETS 29	SHEET NO. 24
FED. ROAD DIST. NO. ILLINOIS FED. AID PROJECT			CONTRACT NO. 60D43	