


FINAL SURVEY	SURVEYED	BY	DATE
NOTE BOOK	PLOTTED		
NO.	TEMPLATE		
	AS CHECKED		
	AREAS		

ORIGINAL SURVEY	SURVEYED	BY	DATE
NOTE BOOK	PLOTTED		
NO.	TEMPLATE		
	AS CHECKED		
	AREAS		

FILE NAME = H:\PROJ\139\139_20\Design\Sections\3329_20\SEC180.dwg

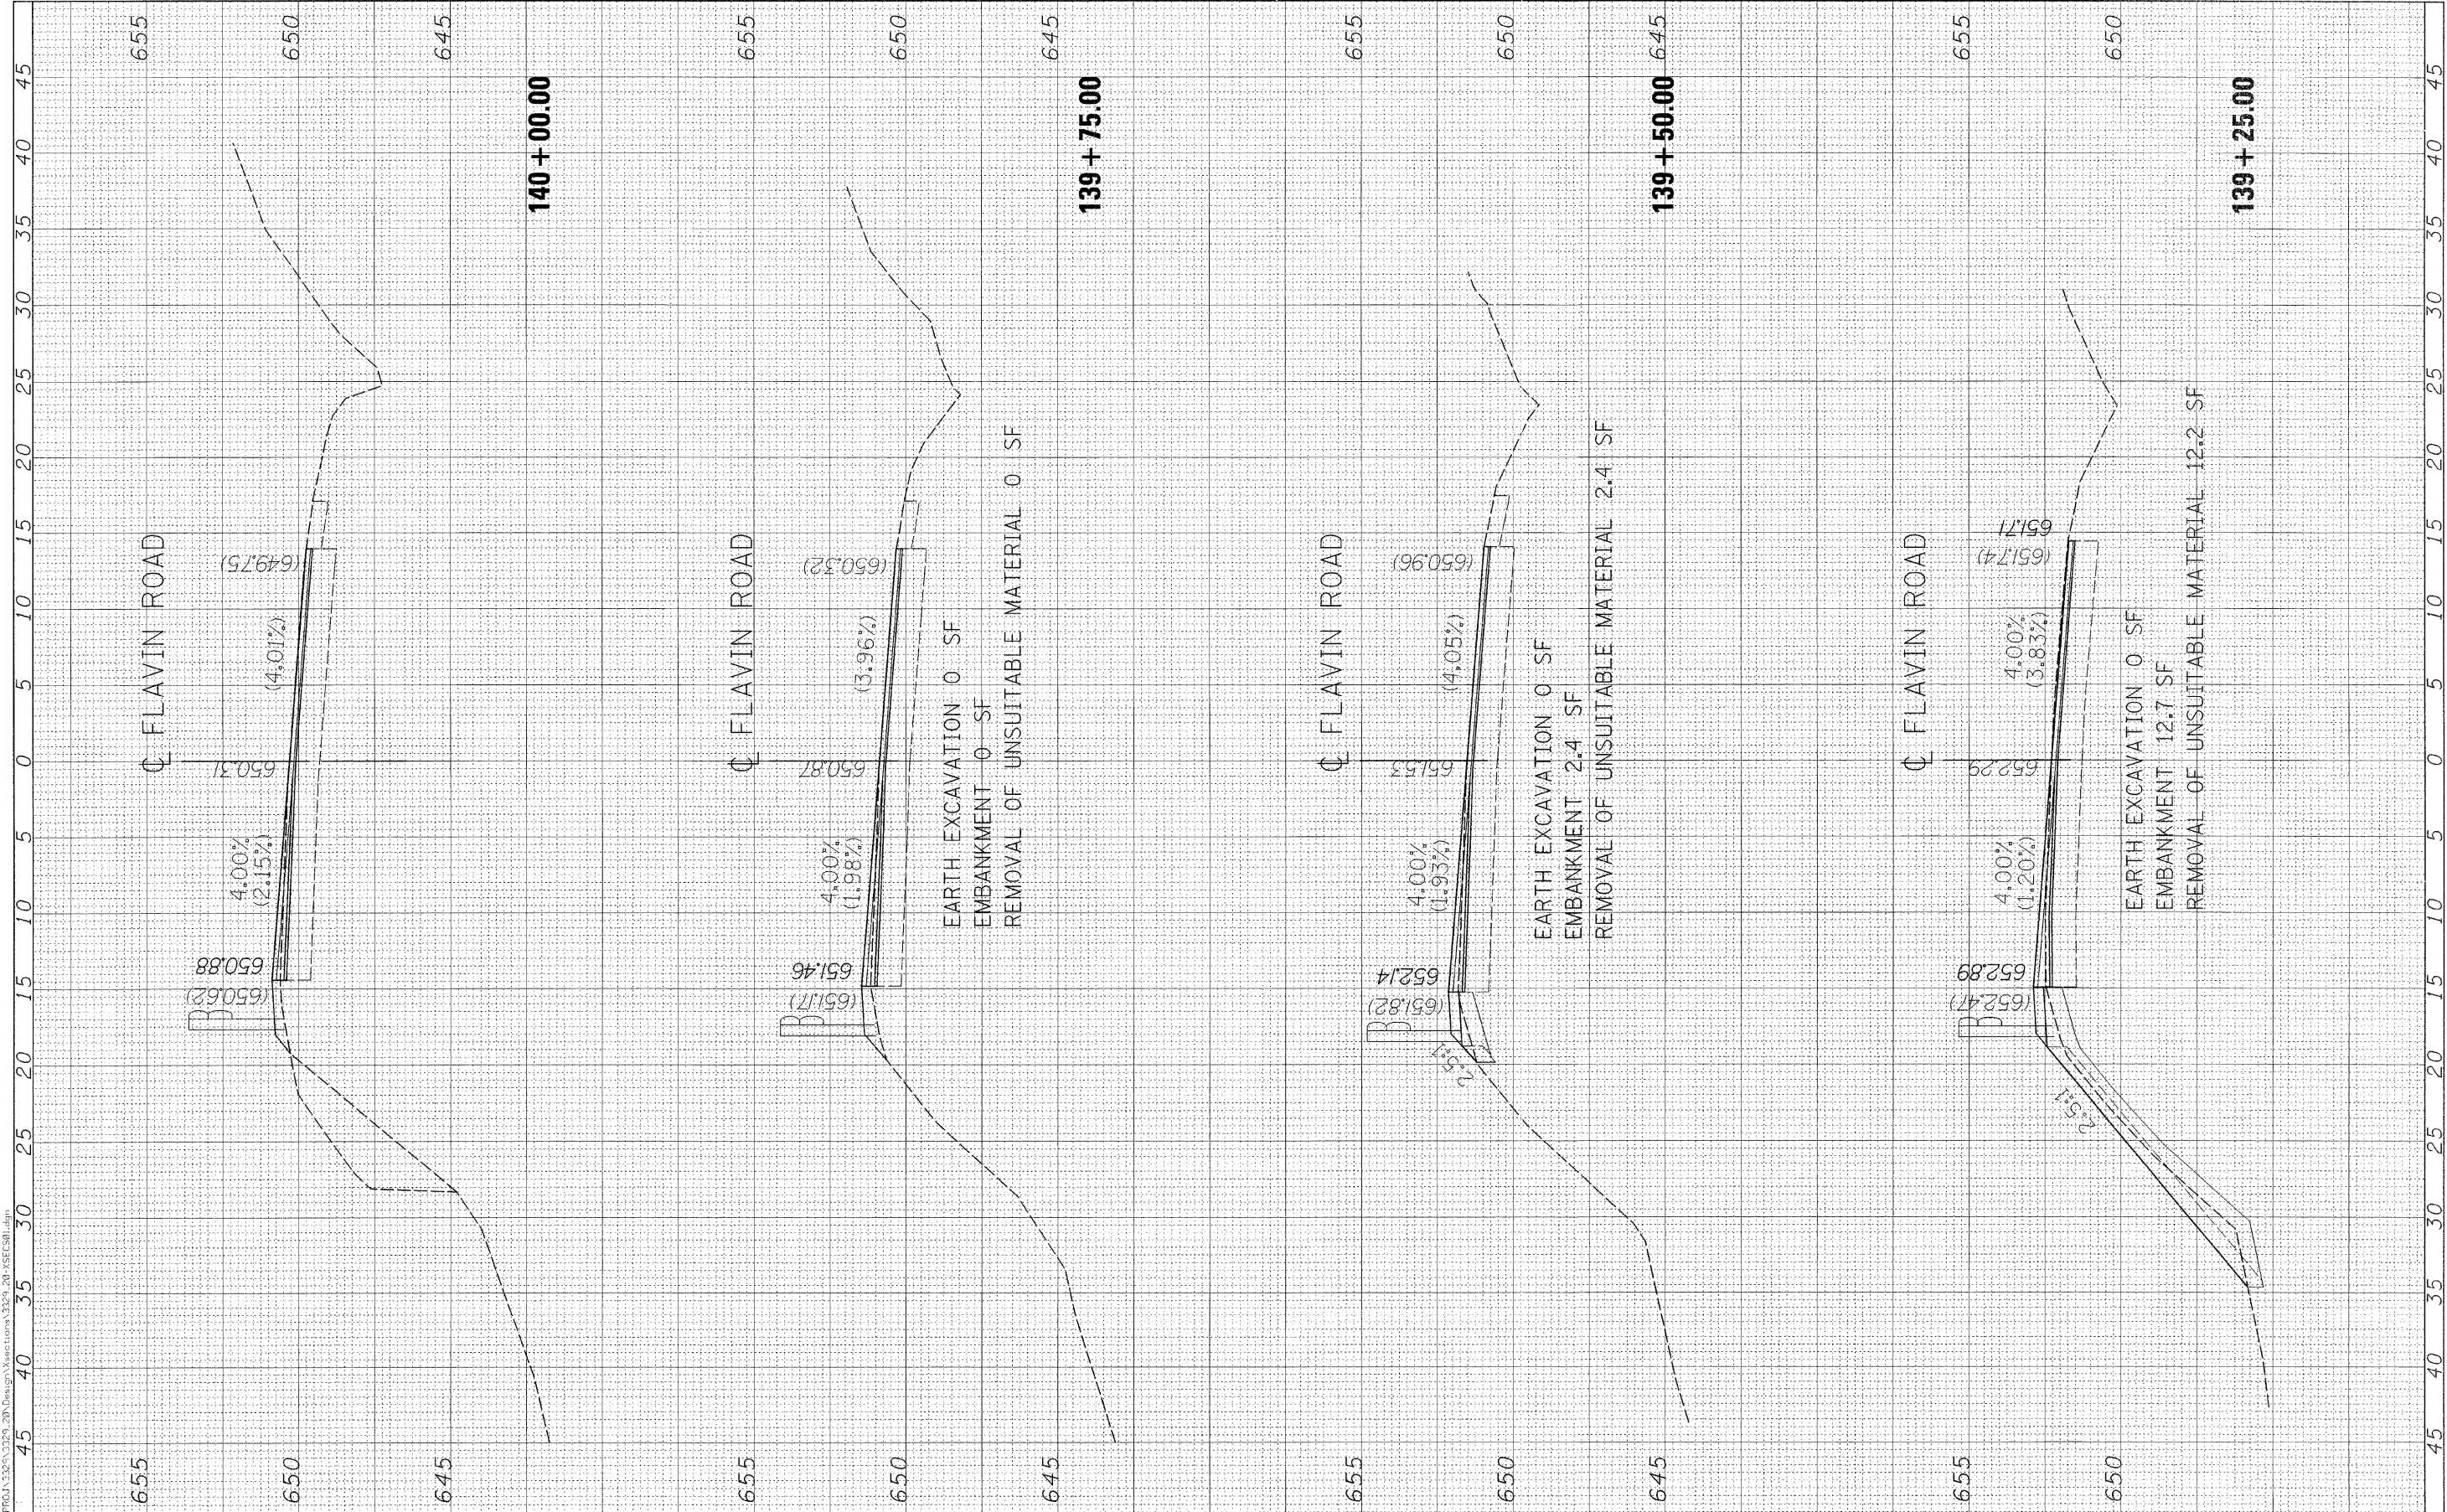

Ciorba Group, Inc.
 CONSULTING ENGINEERS
 5507 North Cumberland Avenue, Suite 402
 Chicago, Illinois 60656
 Tel. 773.775.4009 Fax 773.775.4014

USER NAME = mbalog	DESIGNED - WBL	REVISED -
PLOT SCALE = 5.0000' / 1" IN.	DRAWN - WBL	REVISED -
PLOT DATE = 2/15/2008	CHECKED - MJL	REVISED -
	DATE - 1/18/2008	REVISED -

STATE OF ILLINOIS
 DEPARTMENT OF TRANSPORTATION

SCALE:	SHEET NO.	OF	SHEETS	STA. 139+25.00	TO STA. 140+00.00
--------	-----------	----	--------	----------------	-------------------

FAU 2697 (FLAVIN ROAD)
 IL 171 (ARCHER AVE.) TO 95TH ST.
 CROSS SECTIONS

F.A. RTE.	SECTION	COUNTY	TOTAL SHEETS	SHEET NO.
2697	2007-051 Q	COOK	29	25
FED. ROAD DIST. NO.			ILLINOIS FED. AID PROJECT	
			CONTRACT NO. 60D43	