


FINAL SURVEY NO.	SUPPLIED PLOTTED TEMPLATE AREAS CHECKED	BY	DATE

ORIGINAL SURVEY NO.	SUPPLIED PLOTTED TEMPLATE AREAS CHECKED	BY	DATE

FILE NAME = H:\PROJECTS\2697\2697.dwg

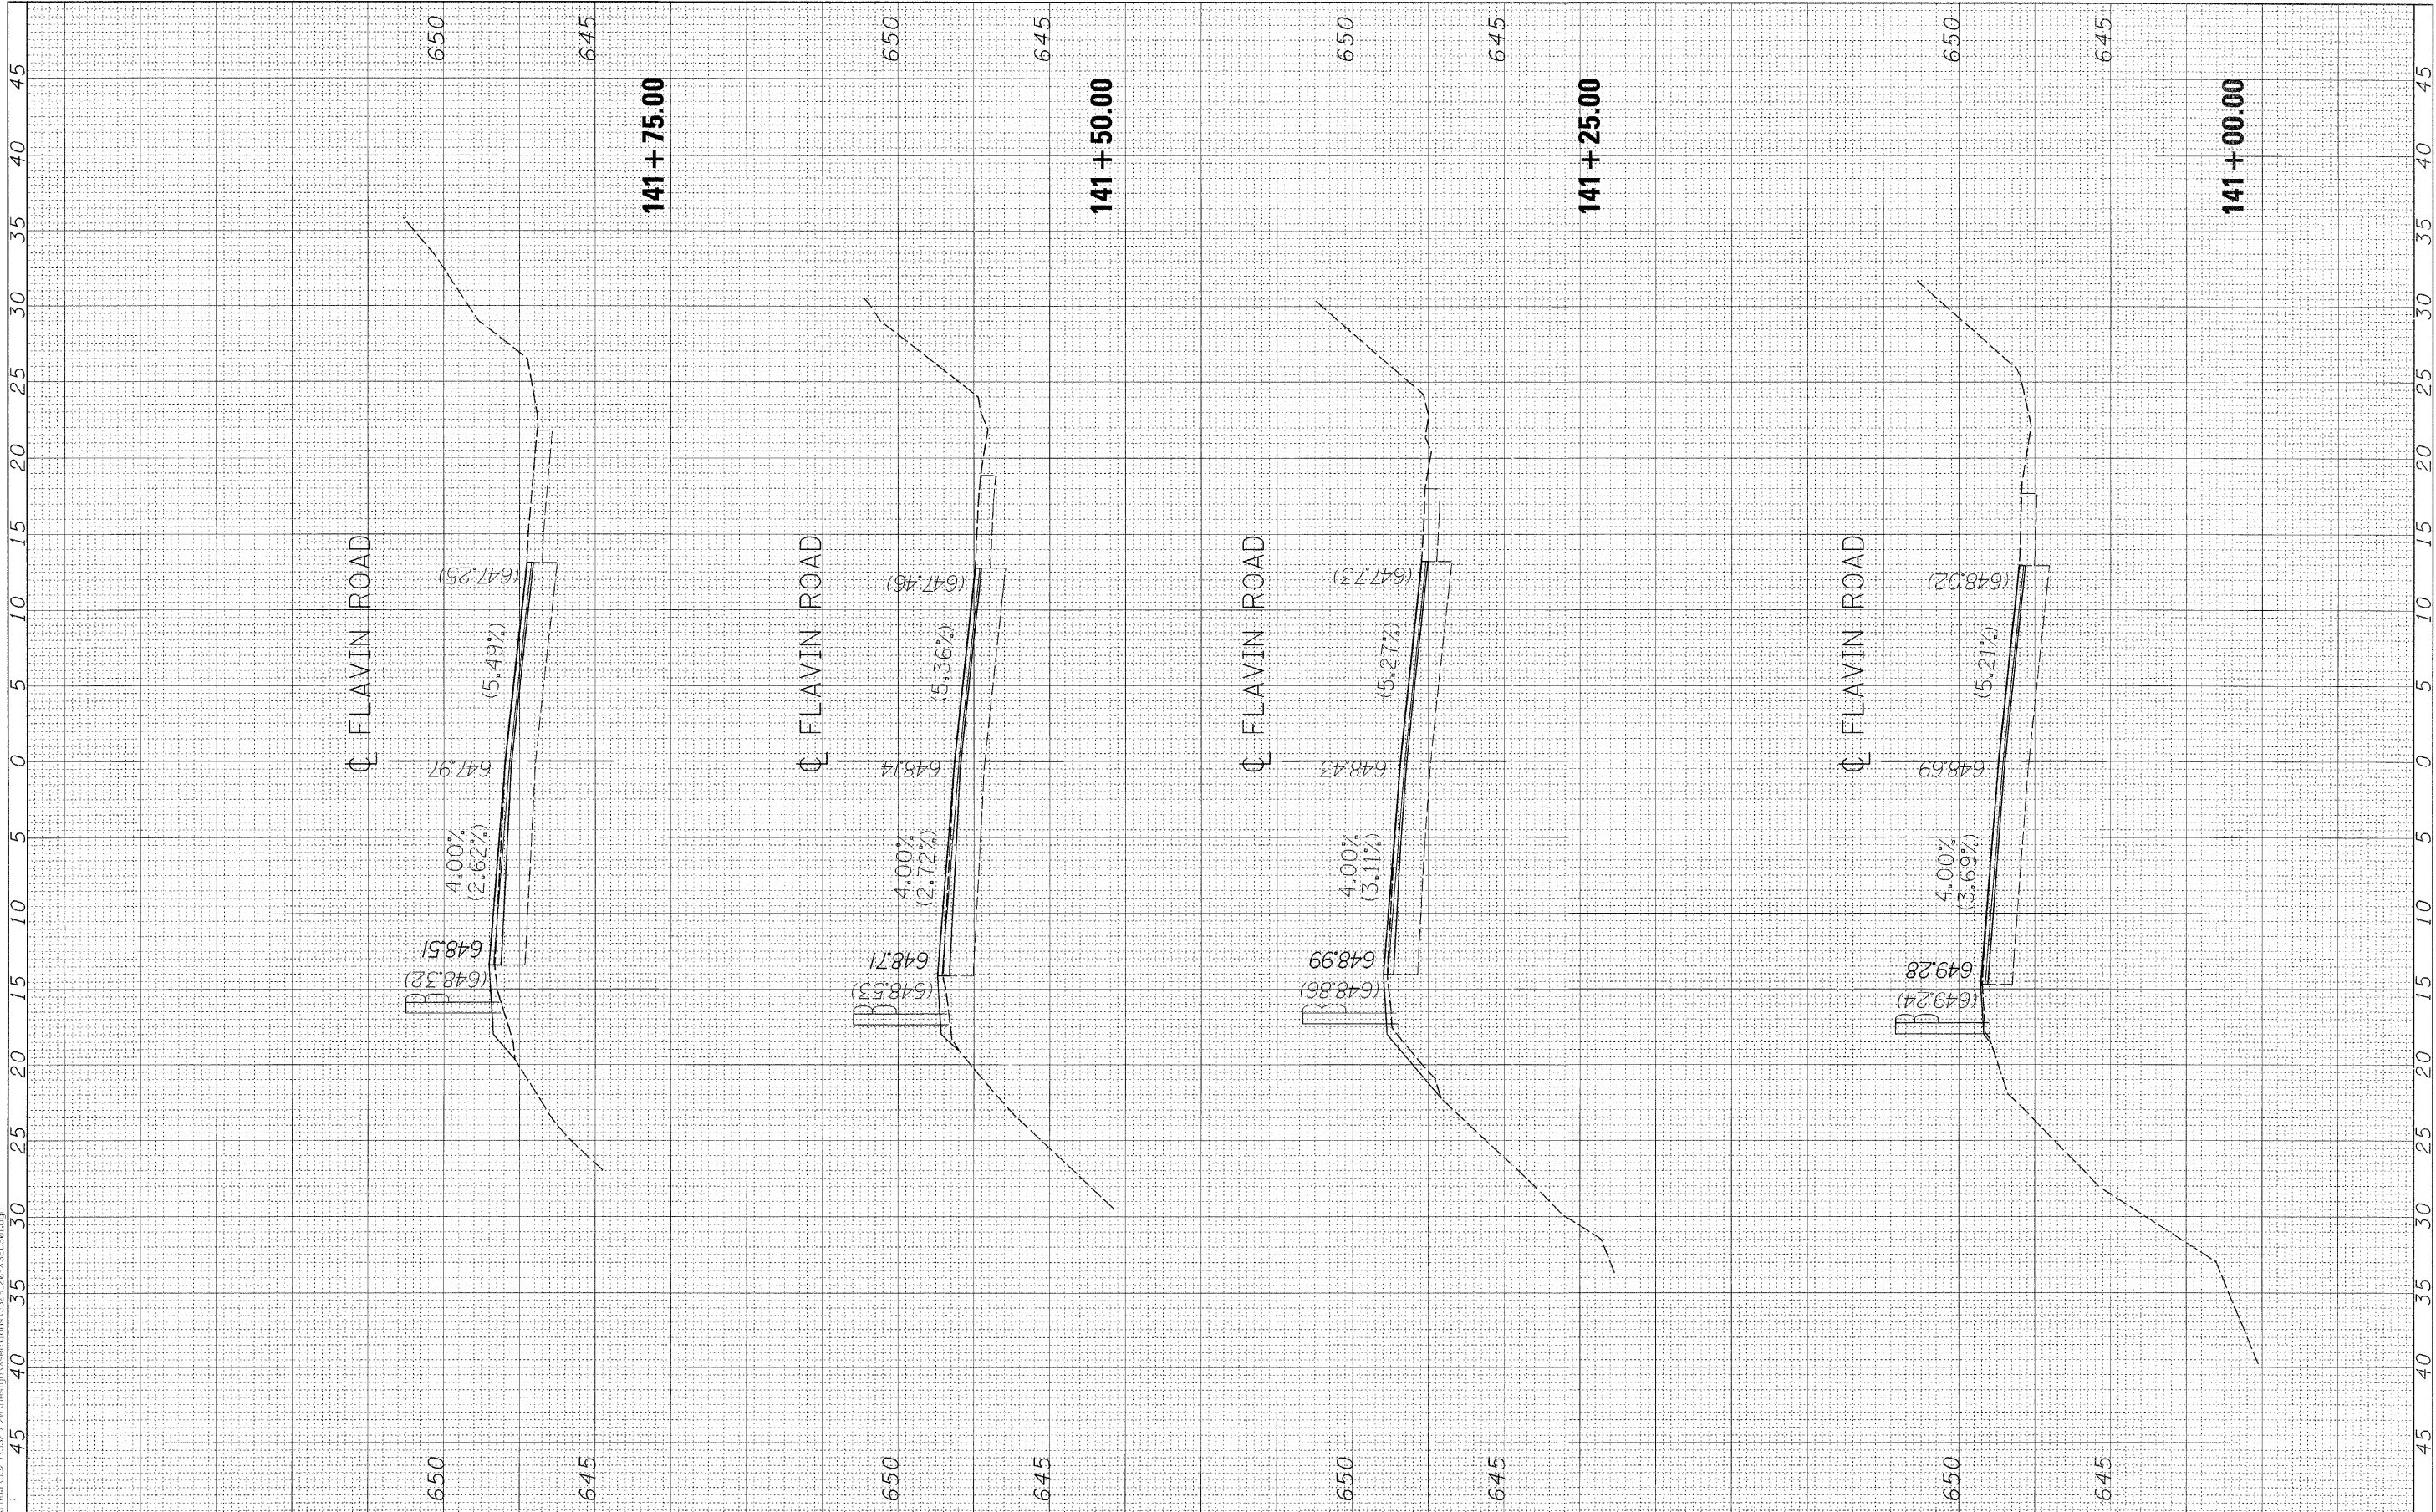

Ciorba Group, Inc.
CONSULTING ENGINEERS
5507 North Cumberland Avenue, Suite 402
Chicago, Illinois 60656
Tel. 773.775.4008 Fax 773.775.4014

USER NAME = mbalag	DESIGNED - WBL	REVISED -
PLOT SCALE = 5.0000' / IN.	DRAWN - WBL	REVISED -
PLOT DATE = 2/15/2008	CHECKED - MJL	REVISED -
	DATE = 1/18/2008	REVISED -

**STATE OF ILLINOIS
DEPARTMENT OF TRANSPORTATION**

SCALE:	SHEET NO. OF SHEETS	STA. 141+00.00 TO STA. 141+75.00
--------	---------------------	----------------------------------

**FAU 2697 (FLAVIN ROAD)
IL 171 (ARCHER AVE. TO 95TH ST.)
CROSS SECTIONS**

F.A. RTE. 2697	SECTION 2007-051 0	COUNTY COOK	TOTAL SHEETS 29	SHEET NO. 27
FED. ROAD DIST. NO. ILLINOIS FED. AID PROJECT			CONTRACT NO. 60D43	