


FINAL SURVEY NO.	SURVEYED	BY	DATE
NOTE BOOK	PLOTTED		
TEMP. AT	TEMP. AT		
AREAS CHECKED	AREAS CHECKED		

ORIGINAL SURVEY NO.	SURVEYED	BY	DATE
NOTE BOOK	PLOTTED		
TEMP. AT	TEMP. AT		
AREAS CHECKED	AREAS CHECKED		

FILE NAME = H:\PROJ\3329\3329_20\Drawings\sections\3329_20\SEC_S01.dwg

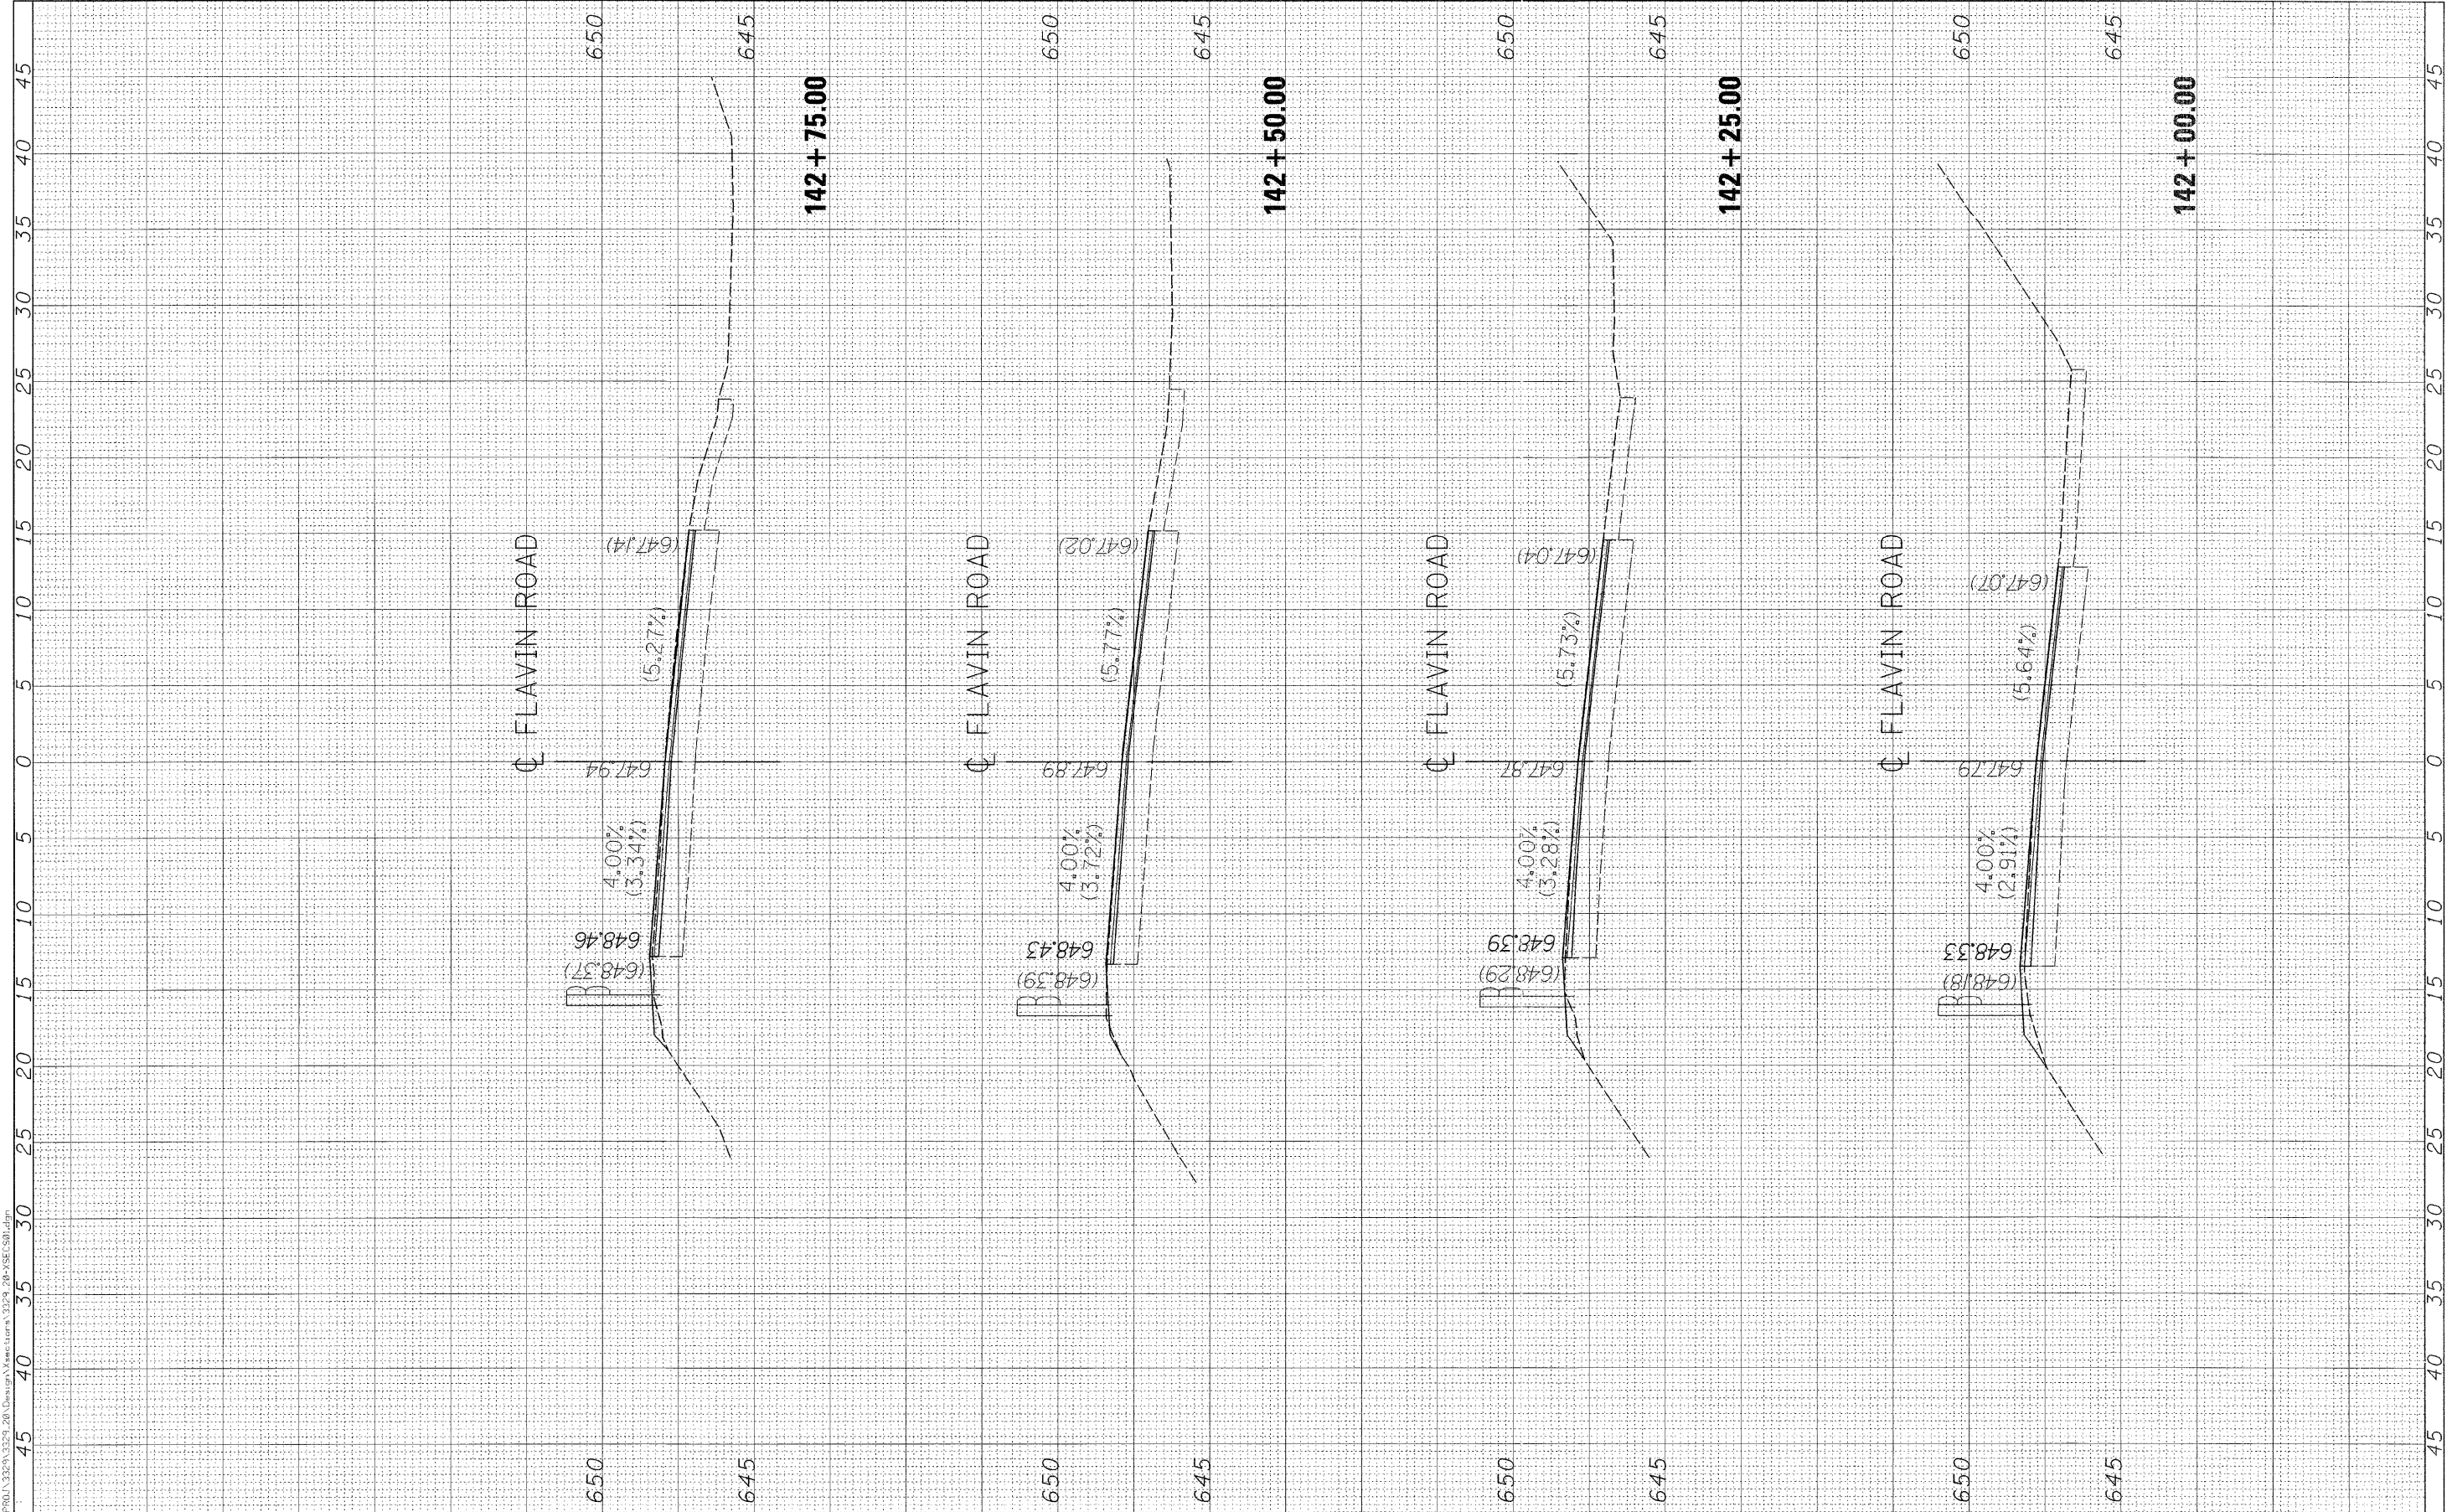

CG Ciorba Group, Inc.
 CONSULTING ENGINEERS
 5507 North Cumberland Avenue, Suite 402
 Chicago, Illinois 60656
 Tel. 773.775.4009 Fax 773.775.4014

USER NAME = mbalog	DESIGNED - WBL	REVISED -
	DRAWN - WBL	REVISED -
PLOT SCALE = 5.0000' / 1"	CHECKED - MJL	REVISED -
PLOT DATE = 2/15/2008	DATE - 1/18/2008	REVISED -

**STATE OF ILLINOIS
 DEPARTMENT OF TRANSPORTATION**

SCALE:	SHEET NO. OF SHEETS	STA. 142+00.00 TO STA. 142+75.00
--------	---------------------	----------------------------------

**FAU 2697 (FLAVIN ROAD)
 IL 171 (ARCHER AVE.) TO 95TH ST.
 CROSS SECTIONS**

F.A. RTE. 2697	SECTION 2007-051 Q	COUNTY COOK	TOTAL SHEETS 29	SHEET NO. 28
FED. ROAD DIST. NO. ILLINOIS FED. AID PROJECT			CONTRACT NO. 60D43	