


FINAL SURVEY NO.	SURVEYED	BY	DATE
NOTE BOOK NO.	PLOTTED		
	TEMPLATE		
	AREAS CHECKED		

ORIGINAL SURVEY NO.	SURVEYED	BY	DATE
	PLOTTED		
	TEMPLATE		
	AREAS CHECKED		

FILE NAME = H:\PROJ\3329\3329\_20\Design\Sections\3329\_20\_KSL\01.dwg

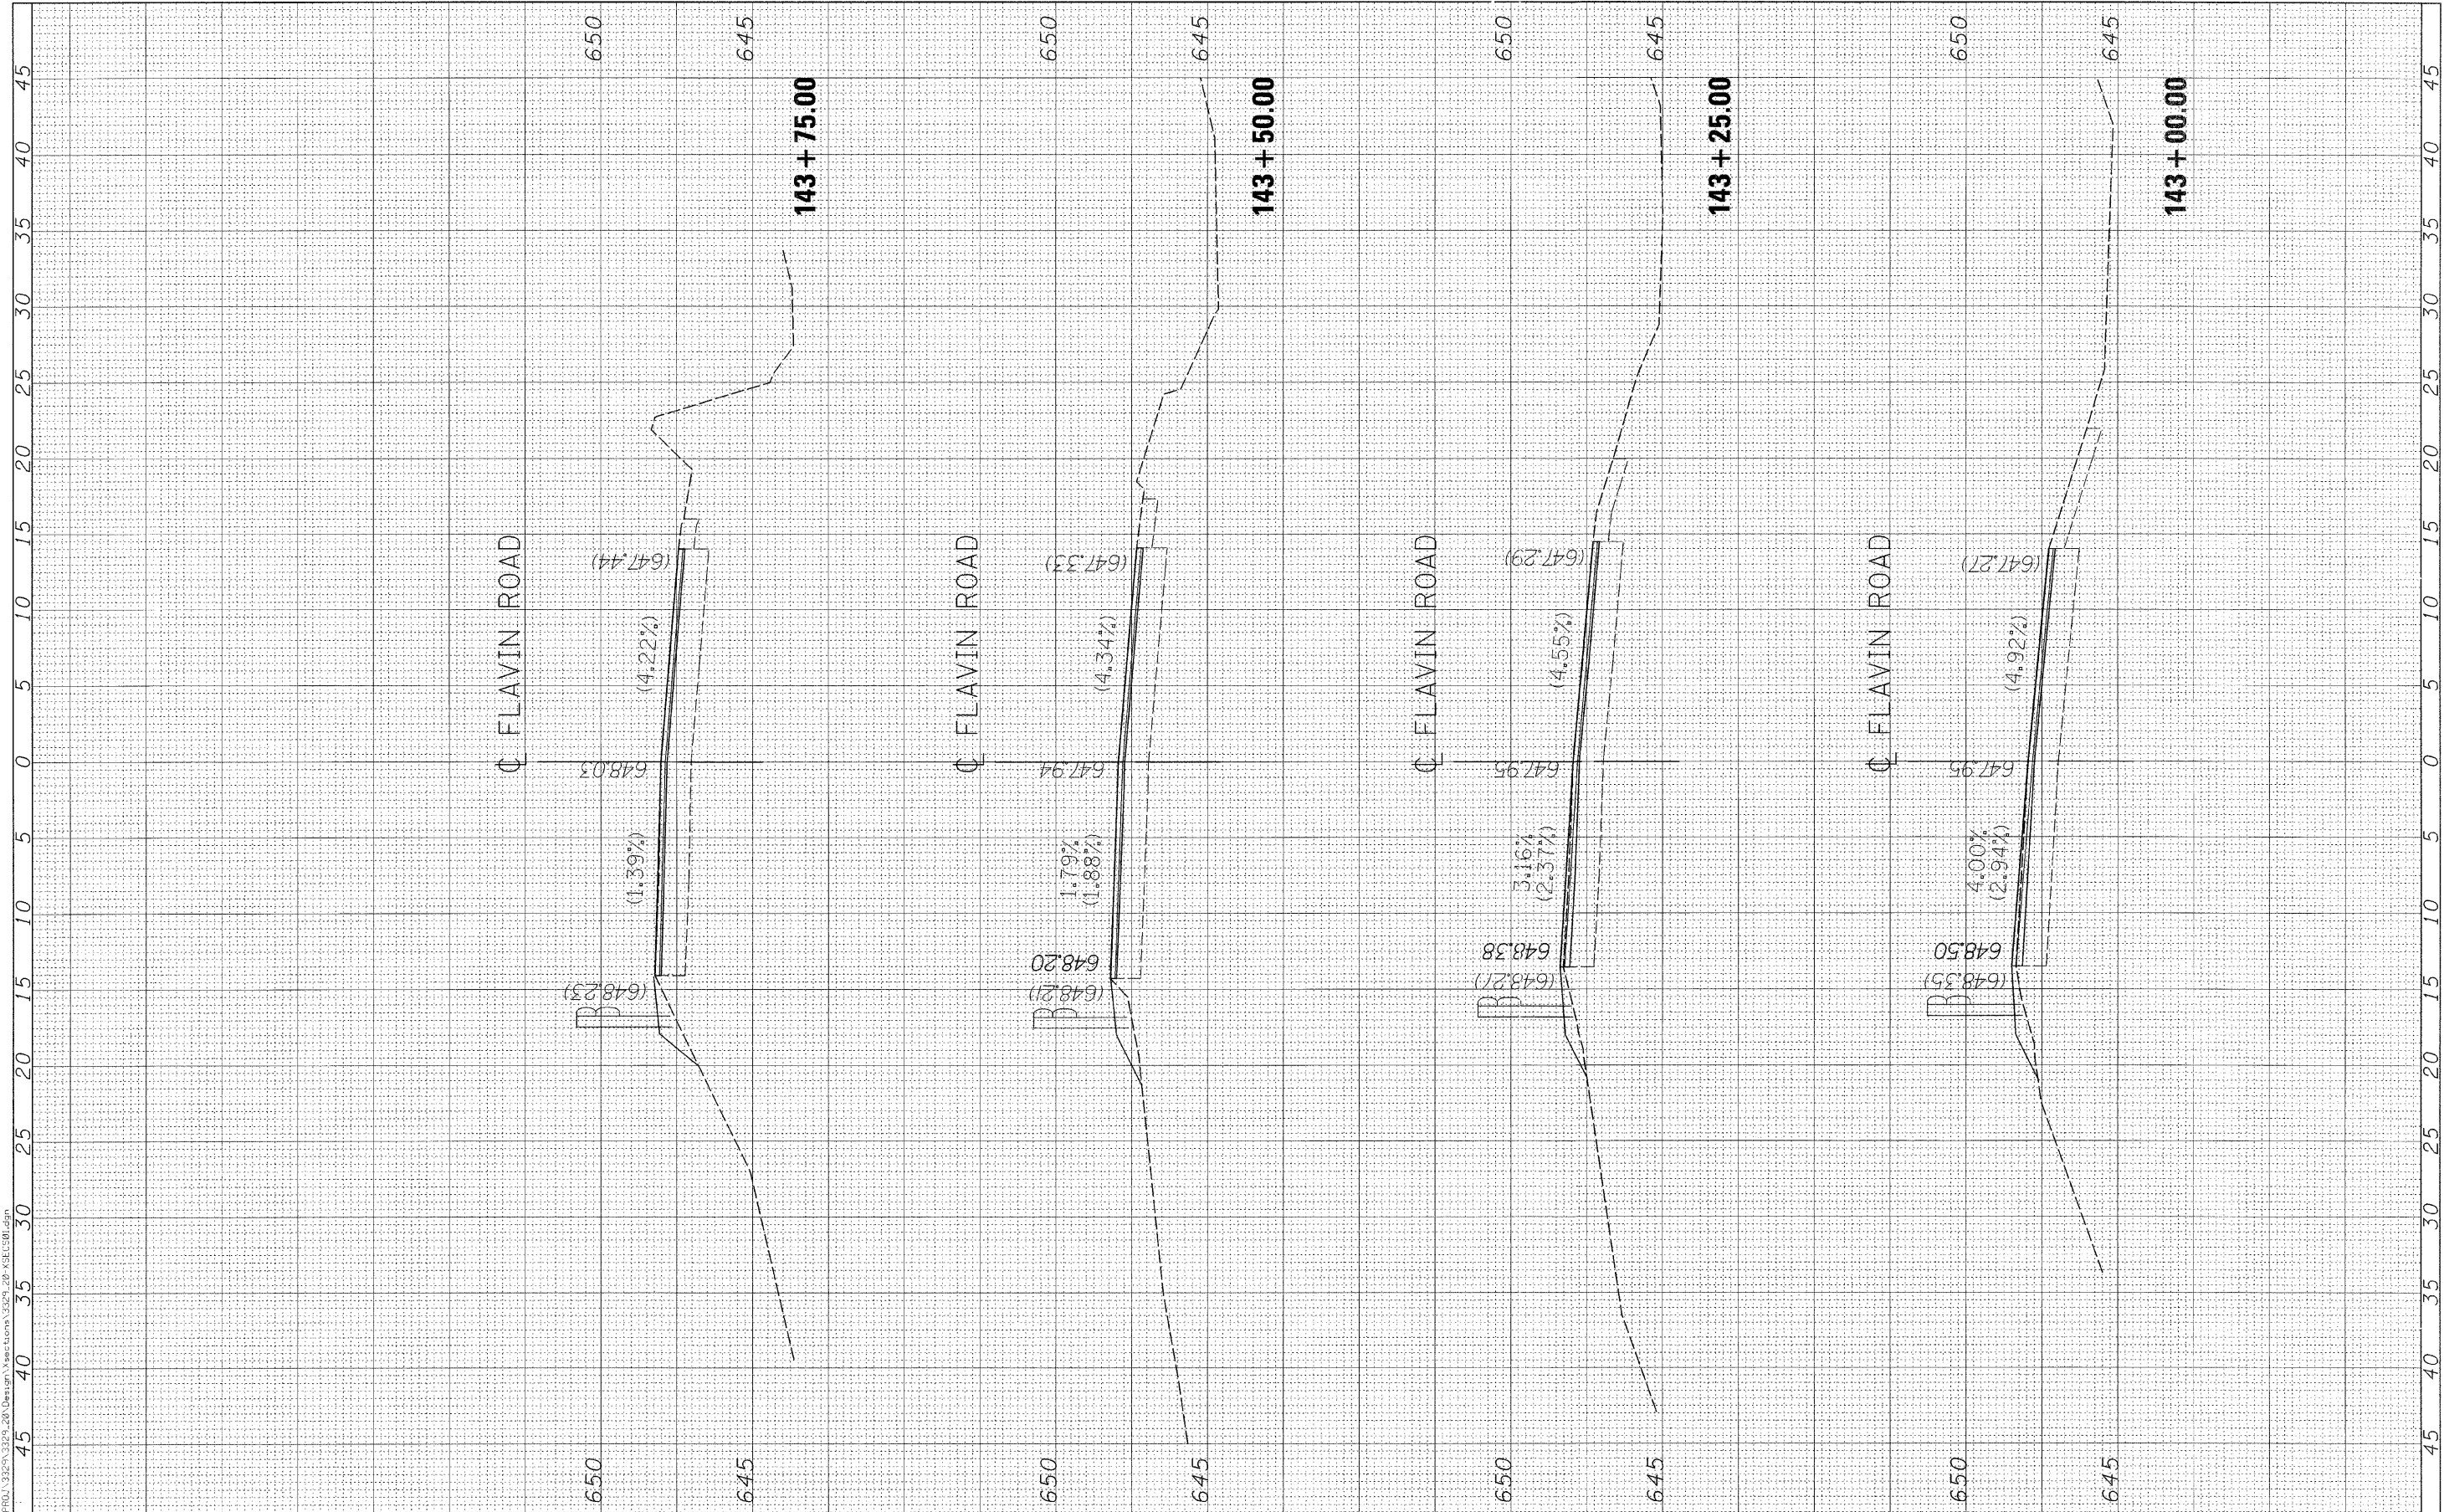

**Ciorba Group, Inc.**  
 CONSULTING ENGINEERS  
 5507 North Cumberland Avenue, Suite 402  
 Chicago, Illinois 60656  
 Tel. 773.775.4000 Fax 773.775.4014

USER NAME = mbelog	DESIGNED - WBL	REVISED -
PLOT SCALE = 5.0000' / IN.	DRAWN - WBL	REVISED -
PLOT DATE = 2/15/2008	CHECKED - MJL	REVISED -
	DATE - 1/18/2008	REVISED -

**STATE OF ILLINOIS  
 DEPARTMENT OF TRANSPORTATION**

**FAU 2697 (FLAVIN ROAD)  
 IL 171 (ARCHER AVE.) TO 95TH ST.  
 CROSS SECTIONS**

SCALE: SHEET NO. OF SHEETS STA. 143+00.00 TO STA. 143+75.00

F.A. RTE. 2697	SECTION 2007-051 Q	COUNTY COOK	TOTAL SHEETS 29	SHEET NO. 29
FED. ROAD DIST. NO. ILLINOIS FED. AID PROJECT			CONTRACT NO. 60D43	