


CROSS SECTION
(LOOKING NORTH)



IL. RTE. 23

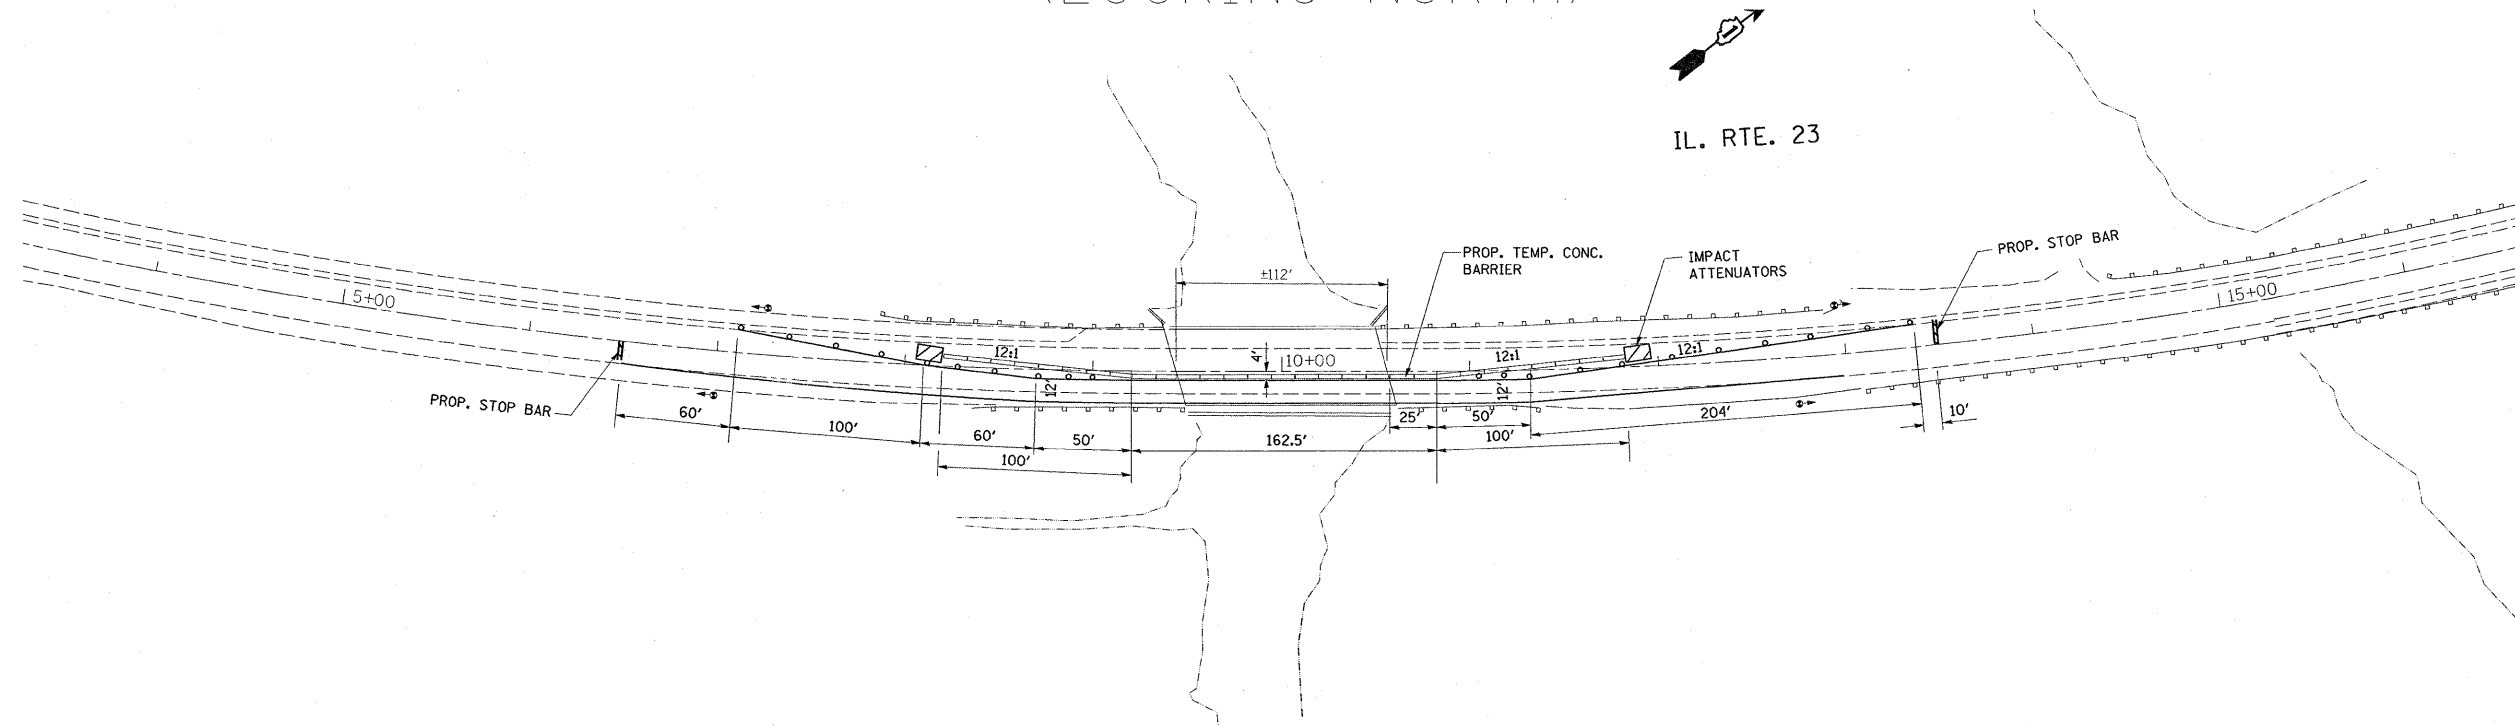

PLAN

NOTES: TRAFFIC CONTROL SHALL FOLLOW STANDARD 701321

FILE NAME = c:\projects\d112608\design\design.dgn	USER NAME = n1esrb	DESIGNED -	REVISED -	STATE OF ILLINOIS DEPARTMENT OF TRANSPORTATION	TRAFFIC STAGING PLAN			F.A.P. RTE. 324	SECTION 24 B-I	COUNTY MCHENRY	TOTAL SHEETS 13	SHEET NO. 7
	PLOT SCALE = 50.0000' / IN.	DRAWN -	REVISED -		SCALE:	SHEET NO.	OF SHEETS	STA.	TO STA.	CONTRACT NO.		
	PLOT DATE = 3/7/2008	CHECKED -	REVISED -		FED. ROAD DIST. NO. 1 ILLINOIS FED. AID PROJECT							
		DATE -	REVISED -		<i>Rev.</i>							