



ROUTE	SECTION	COUNTY	TOTAL SHEETS	SHEET NUMBER
FAI 94	0101.2 A-1	COOK	18	11

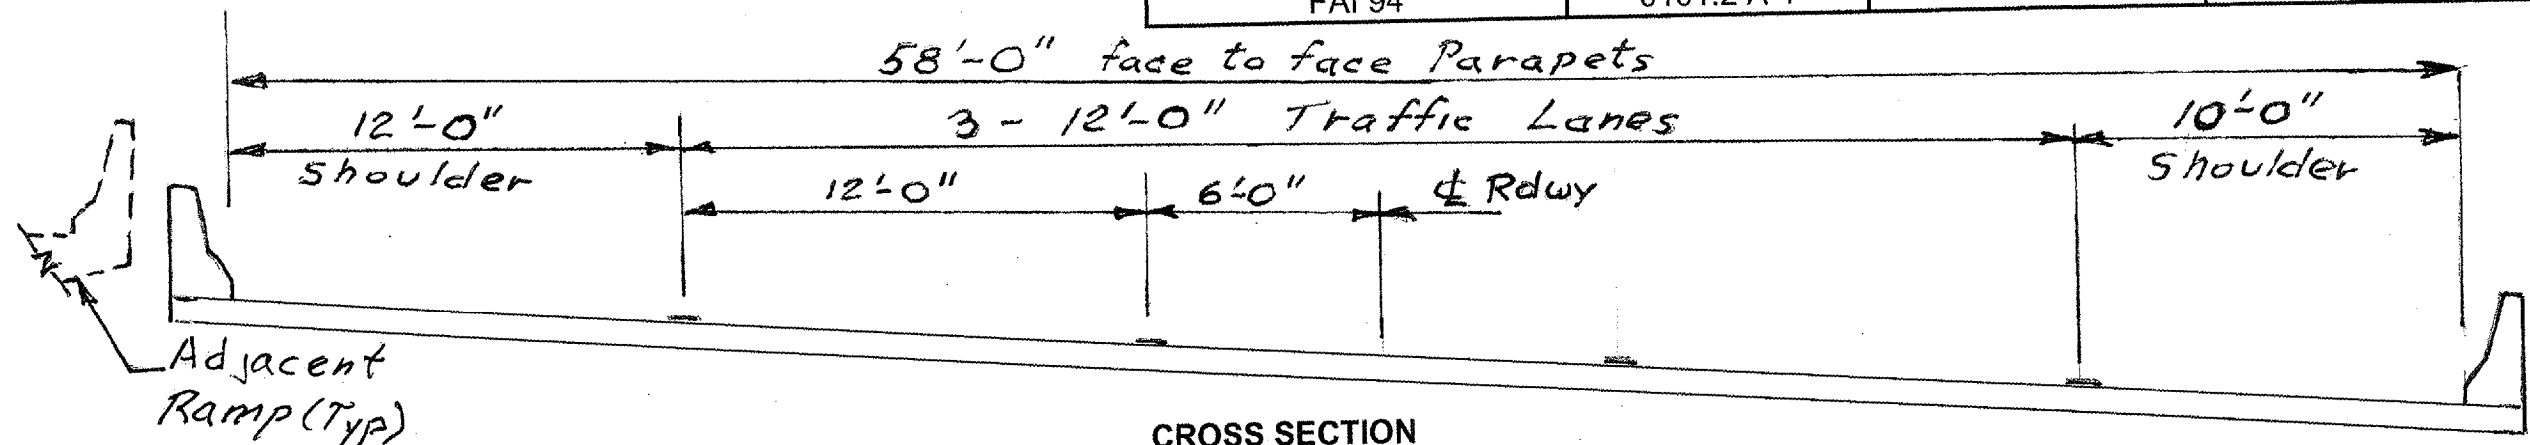


CONTRACT 60E14

CROSS SECTION  
(LOOKING NORTHWEST)

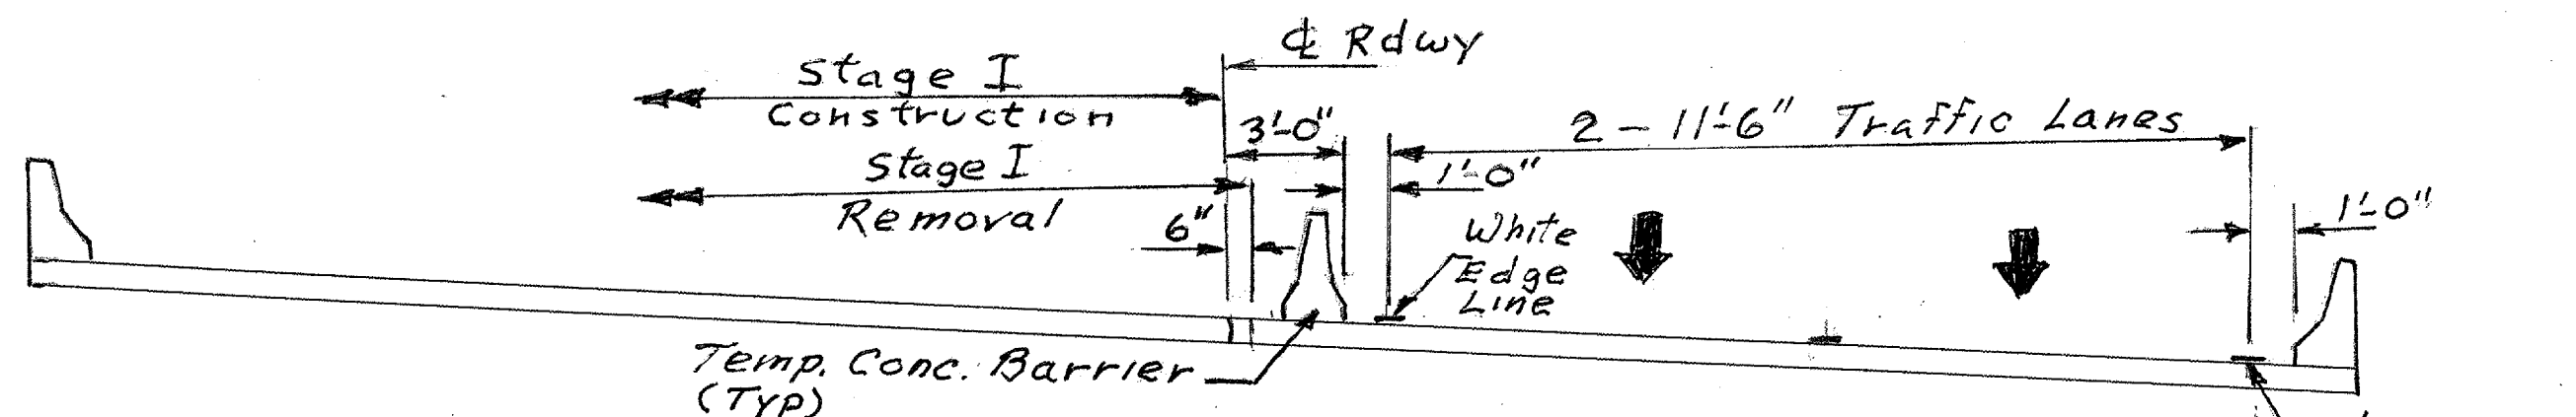

STAGE I CONSTRUCTION

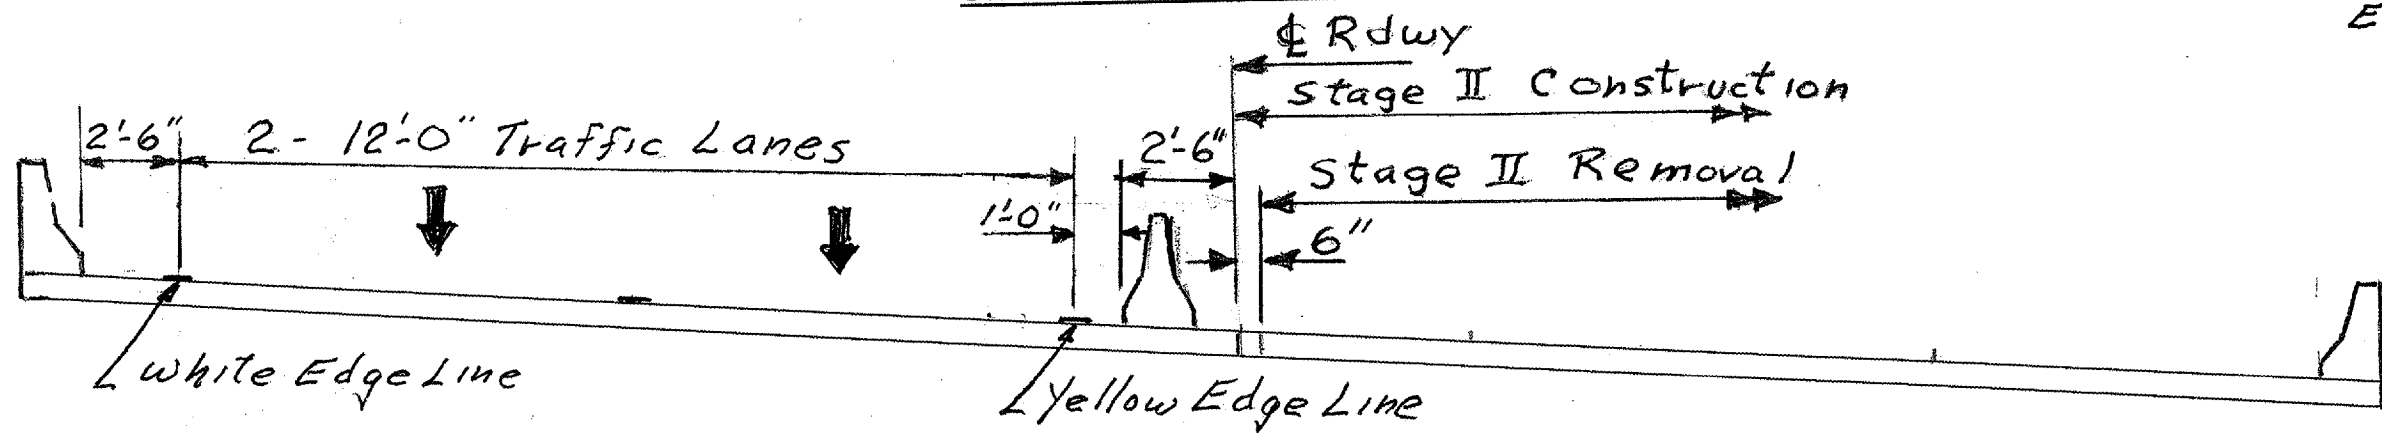

STAGE II CONSTRUCTION

ILLINOIS DEPARTMENT OF TRANSPORTATION

TRAFFIC STAGING  
CROSS SECTIONS