
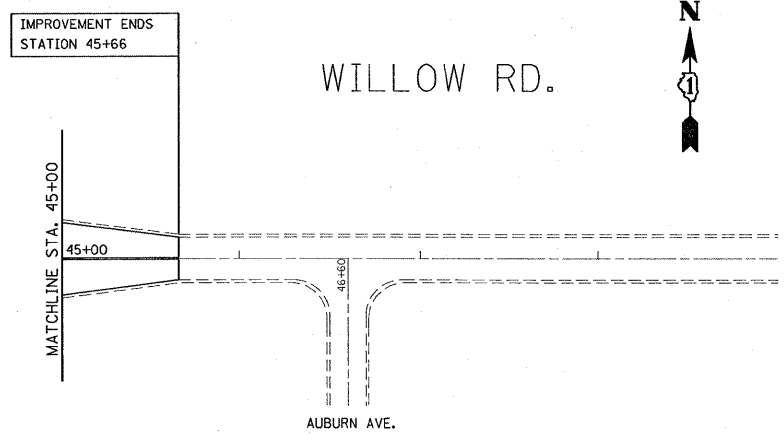


F.A.U. RTE.	SECTION	COUNTY	TOTAL SHEETS	SHEET NO.
3561	2223 RS-2	COOK	21	6
STA. 30+00		TO STA. 60+00		
FED. ROAD DIST. NO. 1		ILLINOIS HIGHWAY PROJECT		

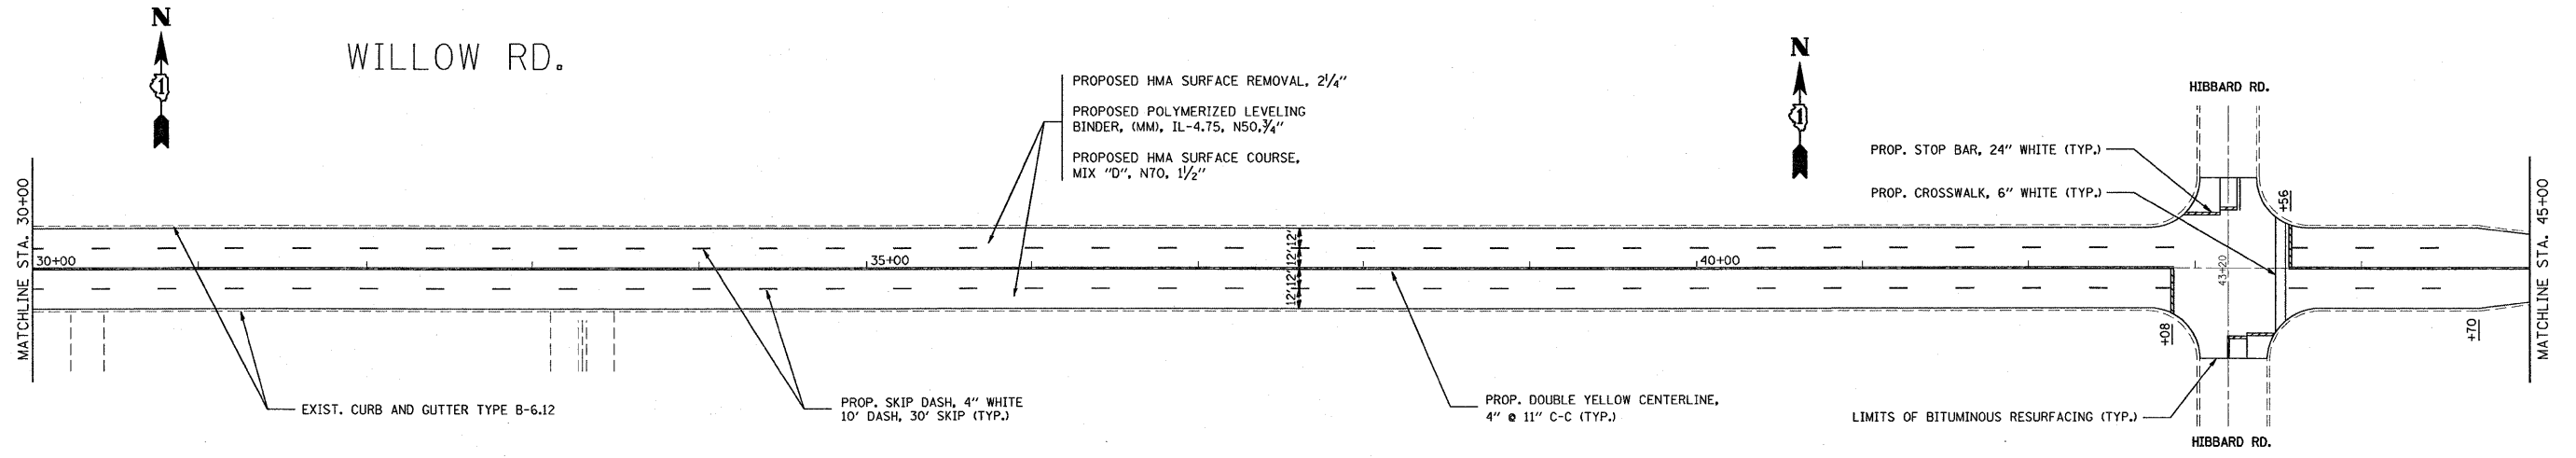

NOTE:

LIMIT OF RESURFACING ON SIDE ROADS AND STREETS SHALL BE TO THE RADIUS OF RETURN OR AS DIRECTED BY THE ENGINEER.

ALL PERMANENT PAVEMENT MARKINGS SHALL BE THERMOPLASTIC UNLESS OTHERWISE NOTED. SEE "DISTRICT ONE TYPICAL PAVEMENT MARKINGS" DETAIL (TC-13)

RAISED REFLECTIVE PAVEMENT MARKERS SHALL BE USED THROUGH THE IMPROVEMENT LIMITS. SEE "DISTRICT ONE TYPICAL APPLICATIONS RAISED REFLECTIVE PAVEMENT MARKERS" DETAIL (TC-11)

REVISIONS	
NAME	DATE

ILLINOIS DEPARTMENT OF TRANSPORTATION
 WILLOW ROAD
 I-94 (EDENS EXPY.) TO HIBBARD ROAD
 ROADWAY AND PAVEMENT
 MARKING PLAN

SCALE: VERT. 1"=50'
 HORIZ. 1"=50'
 DATE 1/25/2008

DRAWN BY:
 CHECKED BY:

1/25/2008
 c:\projects\62129\1010\des\gn_00.dgn
 REF-
 REF-
 VI=