


7.40	SECTION	COUNTY	TOTAL SHEETS	SHEET NO.
3561	2223 R5-7	COOK	21	8
STA.		TO STA.		
FED. ROAD DIST NO 7		ILLINOIS	FED AID PROJECT	

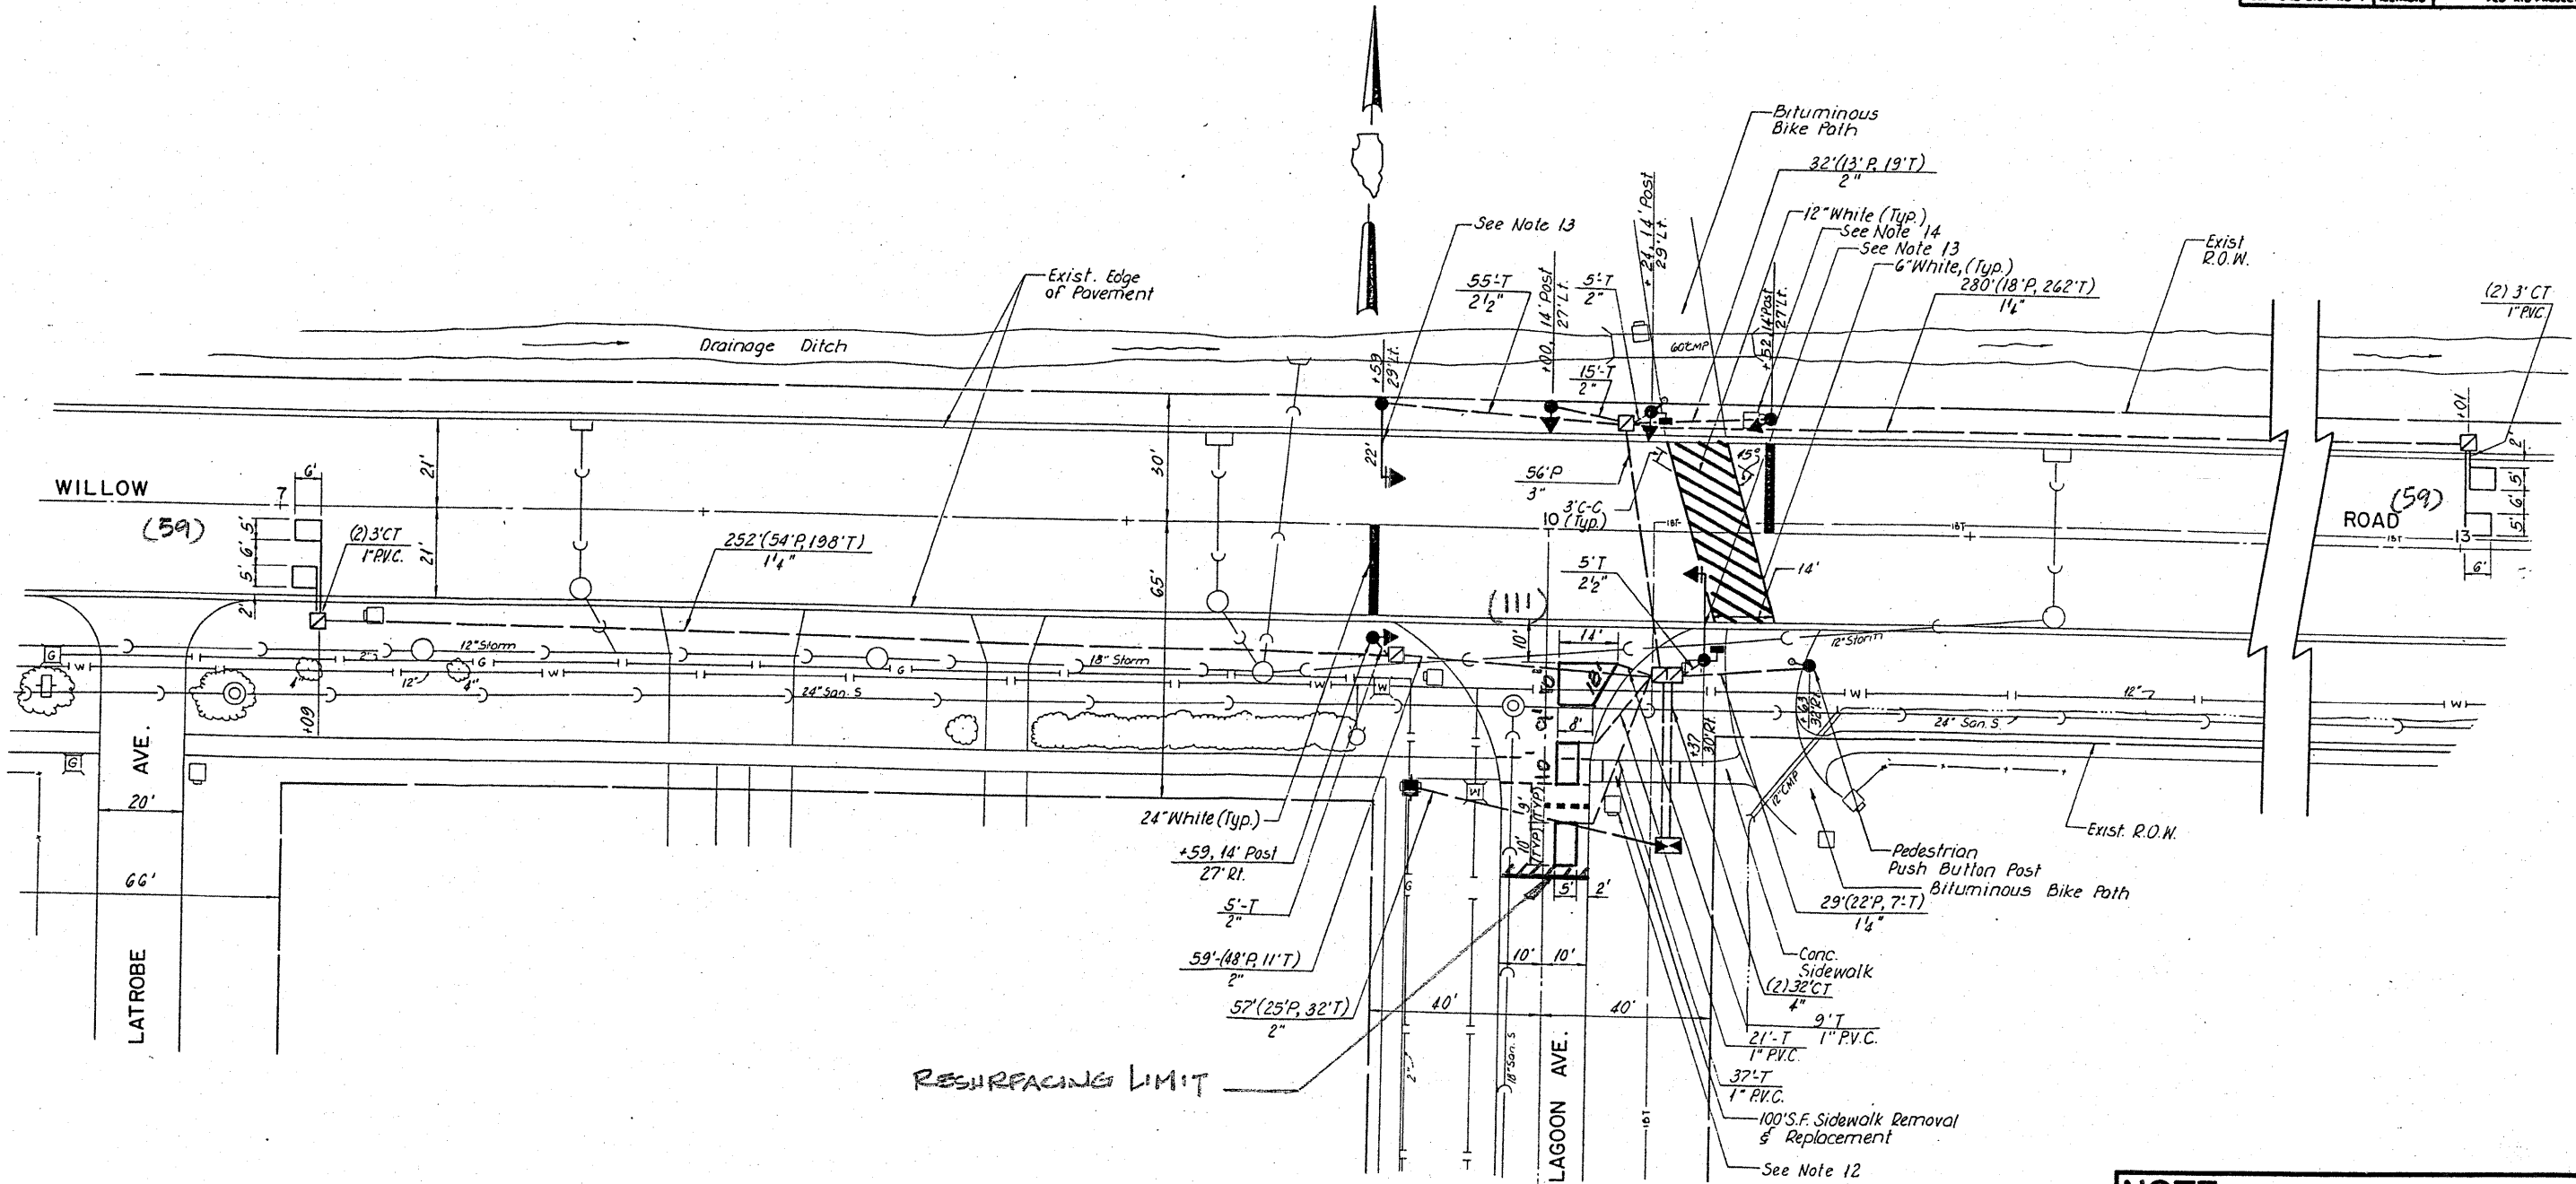

**NOTE:**  
 THIS PLAN IS FOR THE PURPOSE OF REPLACING THE DETECTOR LOOPS ONLY. ALL OTHER INFORMATION SHOWN IS NOT RELATED AND WILL BE DISREGARDED.

**REPLACE ALL DETECTOR LOOPS AS SHOWN**  
 (WITHIN THE RESURFACING LIMITS)

CODE NO.	QUANTITY	UNIT	ITEM
86600600	229	Foot	Detector Loop Replacement

REVISIONS	
NAME	DATE

ILLINOIS DEPARTMENT OF TRANSPORTATION  
**DETECTOR LOOP REPLACEMENT**  
 WILLOW ROAD @ LAGOON AVE.  
 SCALE: 1" = 20'  
 DATE: JULY, 05  
 DRAWN BY: JE  
 DESIGNED BY: JE  
 CHECKED BY: JE