
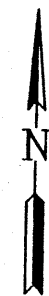


SECTION	COUNTY	TOTAL SHEETS	SHEET NO.
3561 2223 Rs-2	COOK	21	9
STA. TO STA.		FED. ROAD DIST NO 7 ILLINOIS FED AID PROJECT	

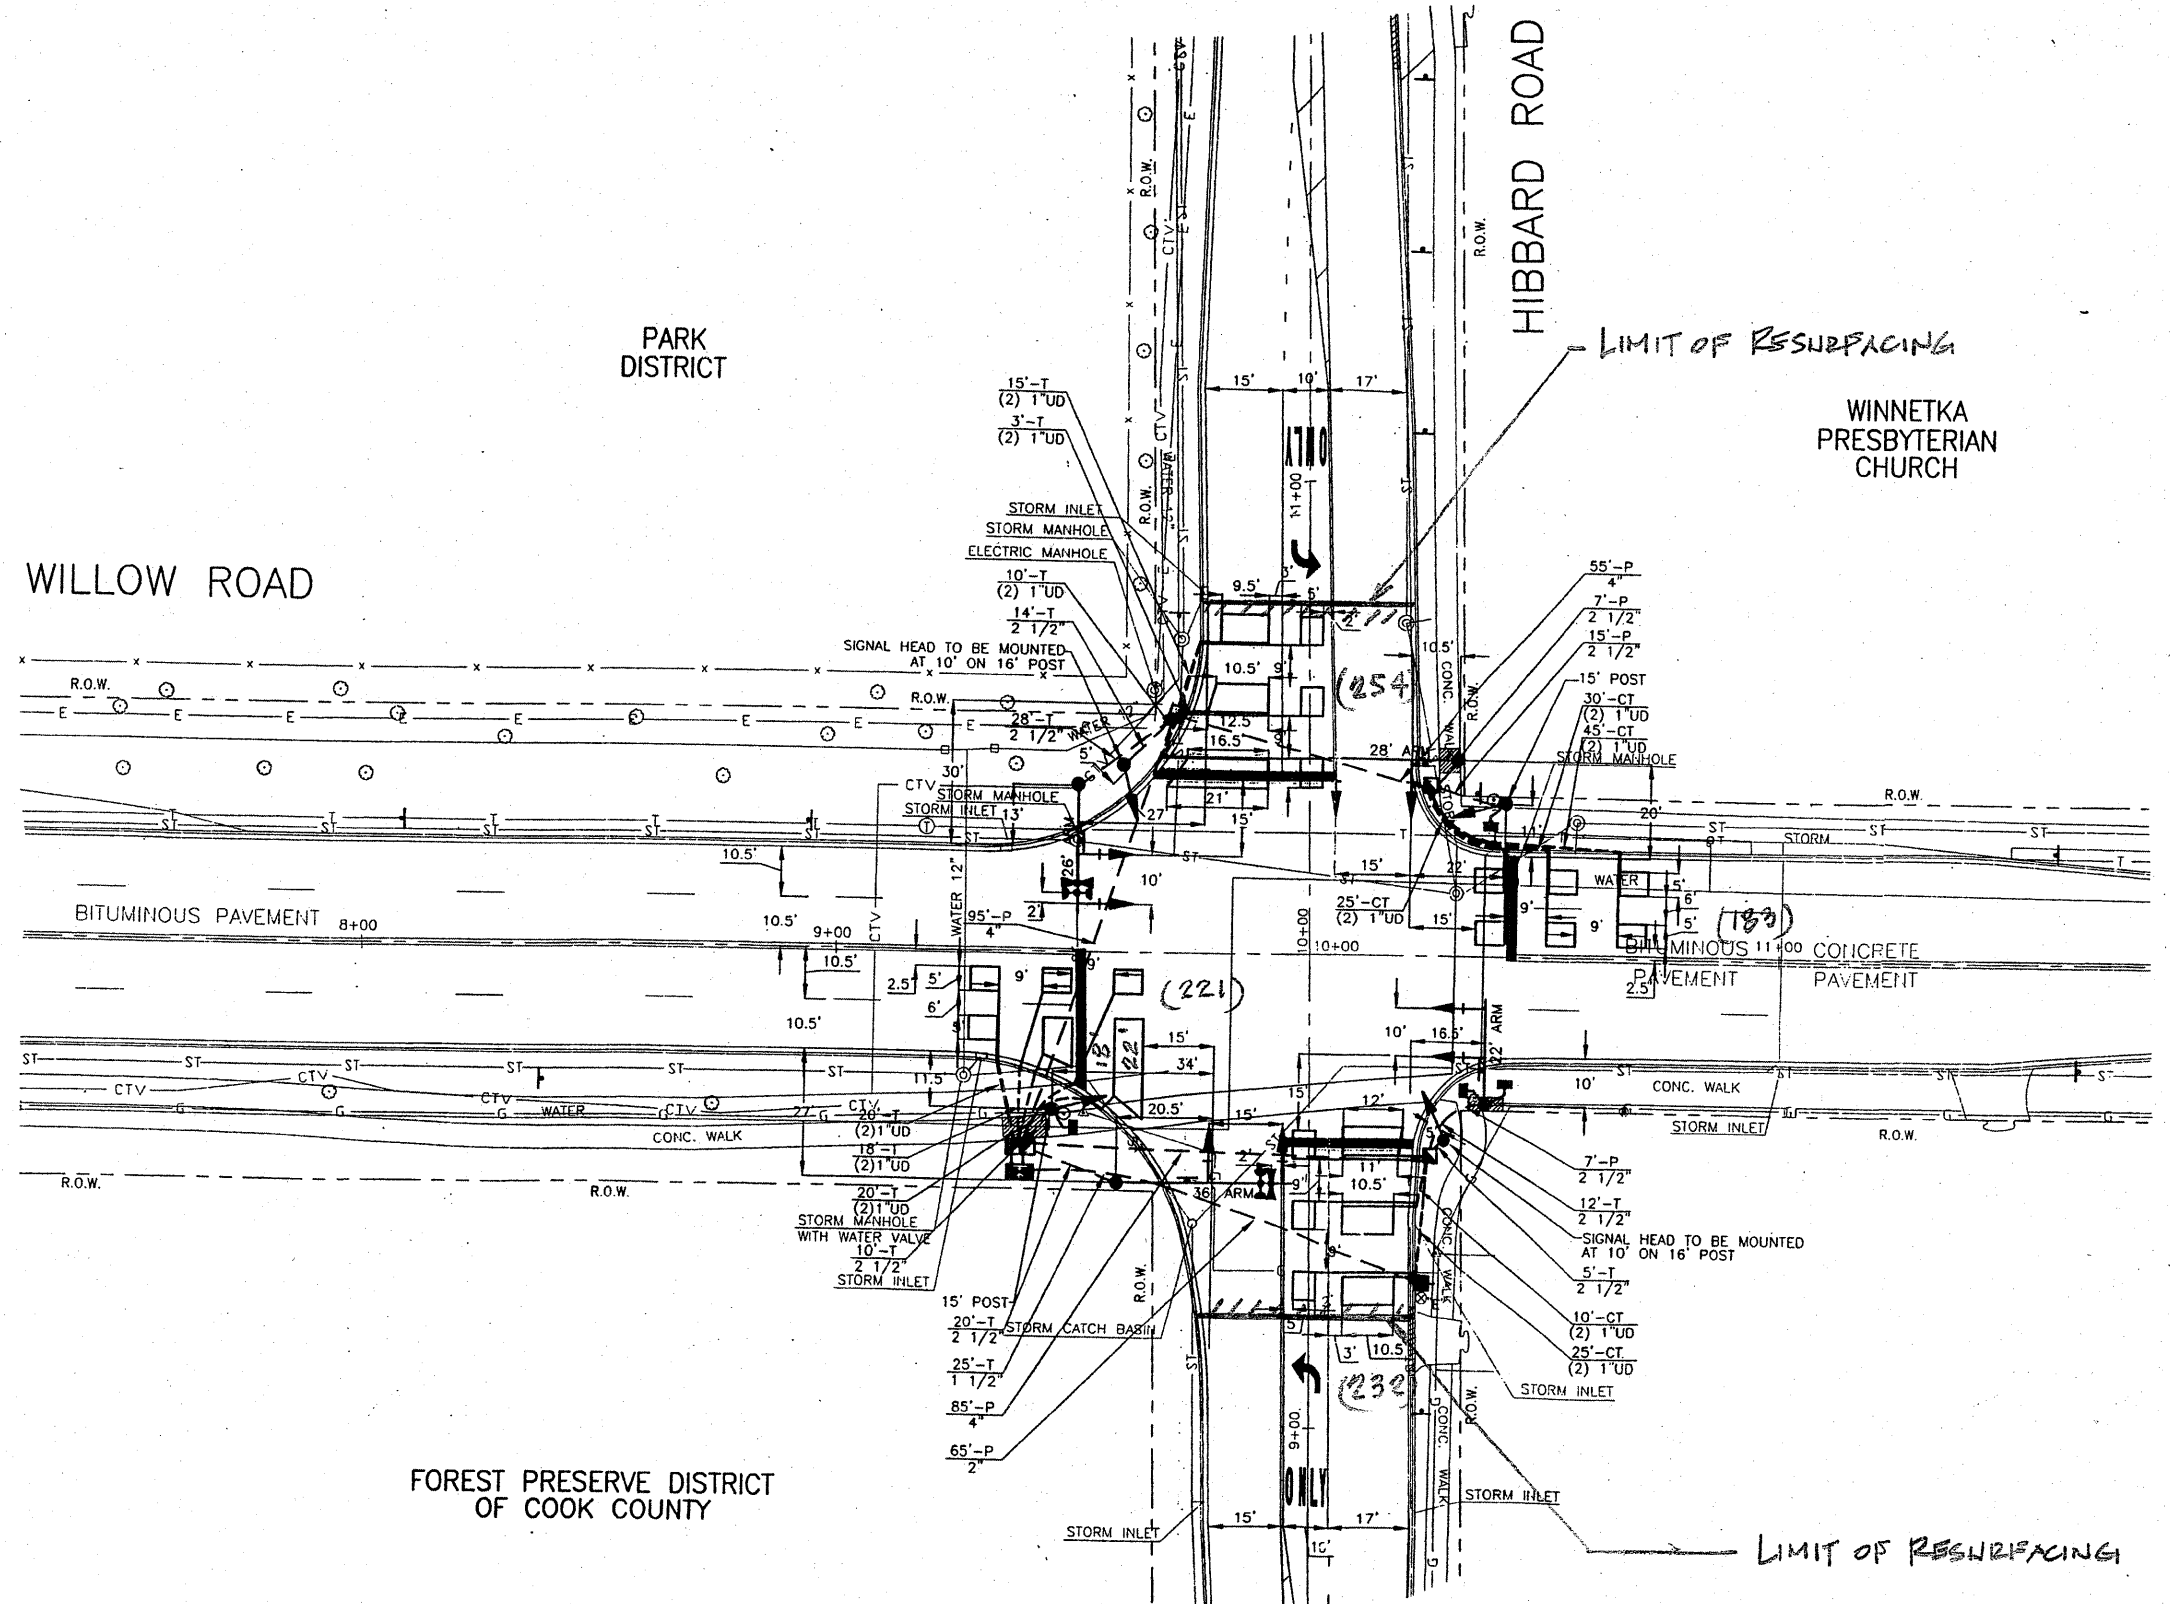

SIGNAL PLAN LEGEND

	EXISTING	PROPOSED
CONTROLLER		
SIGNAL HEAD WITH BACKPLATE		
SIGNAL HEAD		
SIGNAL HEAD		
MAST ARM ASSEMBLY AND POLE, STEEL		
SIGNAL POST		
WOOD POLE		
HANDHOLE		
DOUBLE HANDHOLE		
SERVICE INSTALLATION		
HEAVY DUTY HANDHOLE		
PEDESTRIAN PUSHBUTTON DETECTOR		
DETECTOR LOOP (6' x 6' UNLESS NOTED)		
CONDUIT TRENCHED (T), PUSHED (P)		
UNIT DUCT (UD)		
PREEMPTION DETECTOR		
CONFIRMATION BEACON		
SIGNAL HEAD, PEDESTRIAN		
SIDEWALK REPLACEMENT		

NOTE:
 THIS PLAN IS FOR THE PURPOSE OF REPLACING THE DETECTOR LOOPS ONLY. ALL OTHER INFORMATION SHOWN IS NOT RELATED AND WILL BE DISREGARDED.

REPLACE ALL DETECTOR LOOPS AS SHOWN
 (WITHIN THE RESURFACING LIMITS)

CODE NO.	QUANTITY	UNIT	ITEM
86600600	890	Foot	Detector Loop Replacement

REVISIONS	
NAME	DATE

ILLINOIS DEPARTMENT OF TRANSPORTATION
DETECTOR LOOP REPLACEMENT
 WILLOW RD. @ HIBBARD RD.
 SCALE: 1" = 20'
 DATE: JULY, 05
 DRAWN BY: J.E.
 CHECKED BY: J.E.