



F.A.P. RTE.	SECTION	COUNTY	TOTAL SHEETS	SHEET NO.
374	3268F-R-1	COOK	279	21
STA.		TO STA.		
FED. ROAD DIST. NO.	ILLINOIS	FED. AID PROJECT		
CONTRACT NO. 62387				

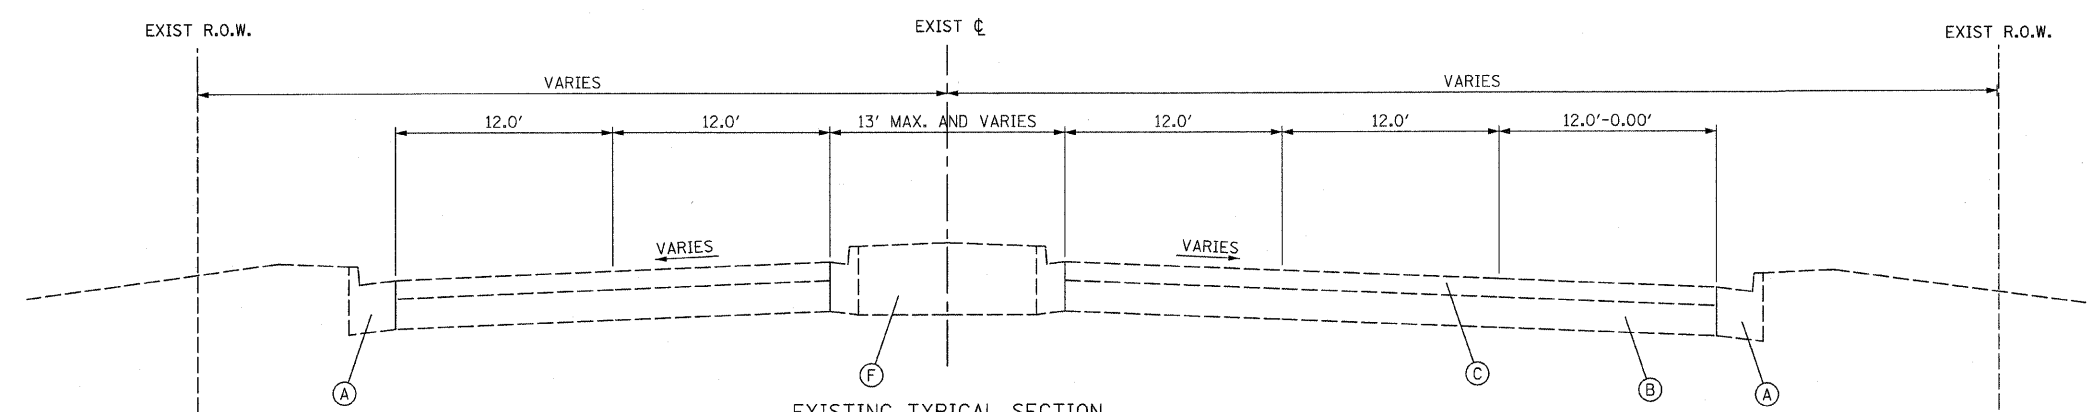

EXISTING TYPICAL SECTION  
 STA. 105+50 TO 119+00  
 MEDIAN OMISSION - INTERSECTION IL 21/US 45  
 STA 114+00 TO STA 115+50

- EXISTING LEGEND:**
- (A) COMBINATION CONCRETE CURB AND GUTTER B-6.24
  - (B) PORTLAND CONCRETE CEMENT BASE COURSE ±10"
  - (C) BINDER AND SURFACE COURSE ±6"
  - (D) NOT USED
  - (E) PAVED SHOULDER
  - (F) MEDIAN, TYPE M-2.12
  - (G) MEDIAN, TYPE M-6.12
  - (H) MEDIAN, CORRUGATED PORTLAND CONCRETE CEMENT
  - (I) CONCRETE CURB

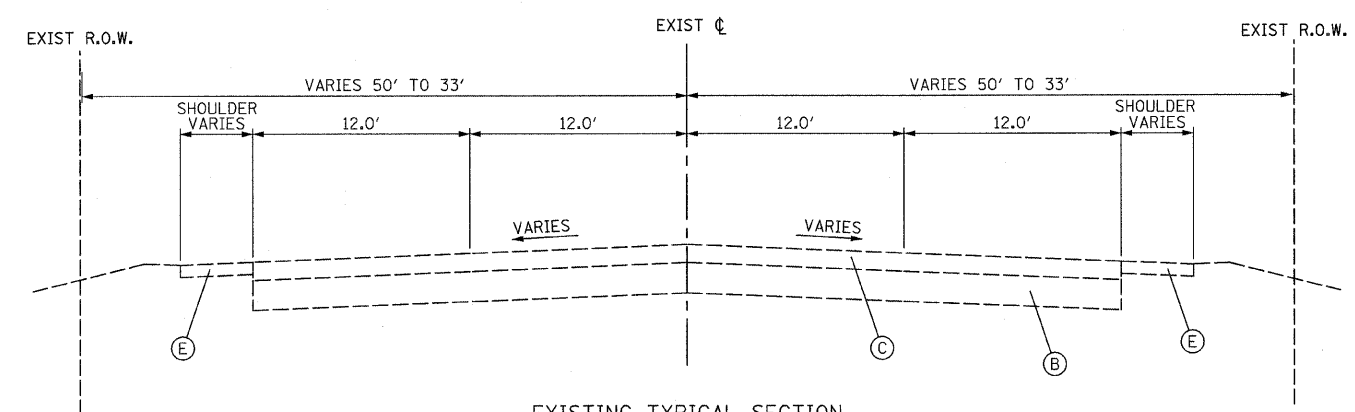

EXISTING TYPICAL SECTION  
 STA. 119+00 TO 179+00

• LOCATION OF EXISTING IL RTE 21  
 CENTERLINE VARIES THROUGH THIS  
 SECTION. SEE PLANS FOR MORE  
 INFORMATION.

REVISIONS	
NAME	DATE

ILLINOIS DEPARTMENT OF TRANSPORTATION  
**EXISTING TYPICAL SECTIONS**  
 ILLINOIS ROUTE 21

**STV Incorporated**  
 engineers/architects/scientists/construction managers  
 200 W Monroe - Suite 1650  
 Chicago, Illinois 60606

SCALE: VERT. N.T.S.  
 HORIZ. N.T.S.  
 DATE 02/05/08  
 DRAWN BY RDT  
 CHECKED BY GC