



F.A.P. RTE.	SECTION	COUNTY	TOTAL SHEETS	SHEET NO.
374	3268F-R-1	COOK	279	22
STA.		TO STA.		
FED. ROAD DIST. NO.		ILLINOIS	FED. AID PROJECT	
CONTRACT NO. 62387				

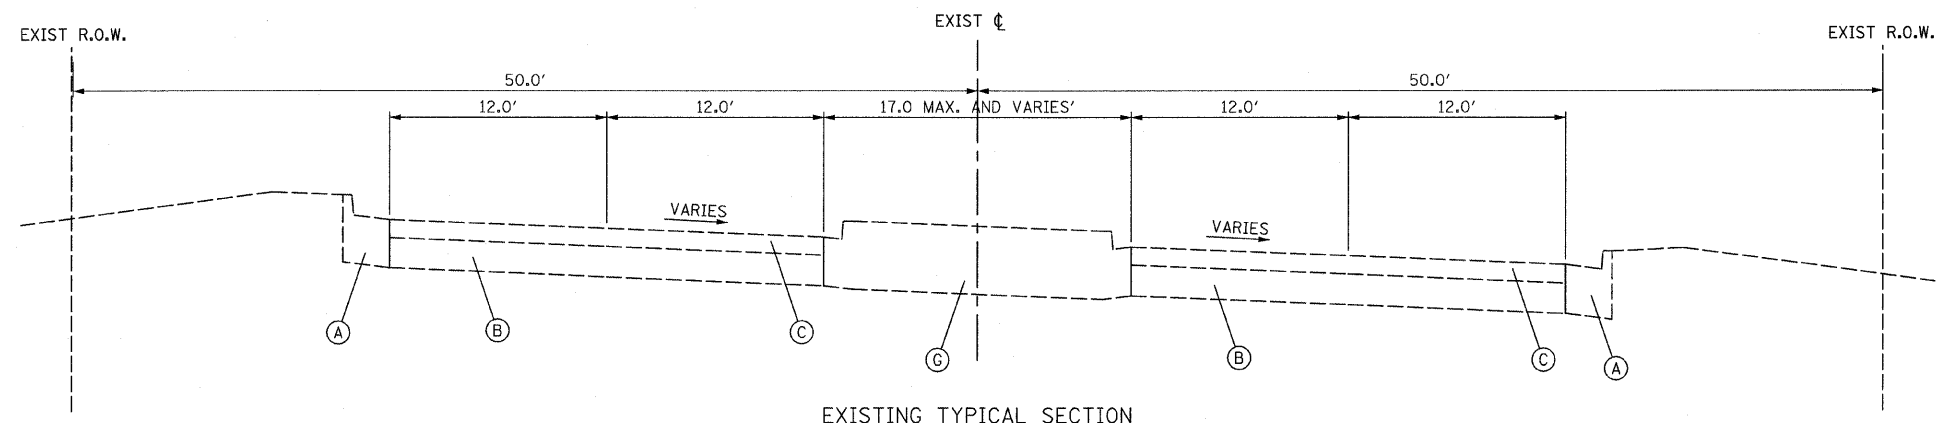

EXISTING TYPICAL SECTION
US ROUTE 45
STA. 20+00 TO STA. 23+00

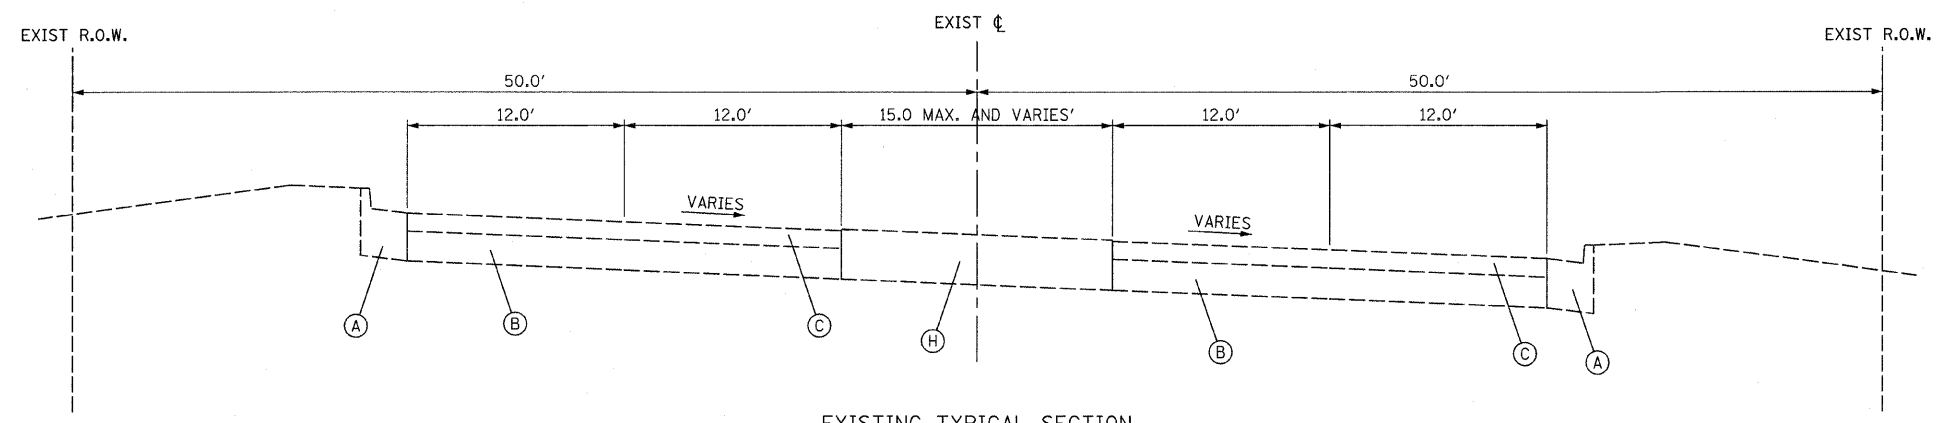

EXISTING TYPICAL SECTION
US ROUTE 45
STA. 23+00 TO STA. 26+80

- EXISTING LEGEND:**
- (A) COMBINATION CONCRETE CURB AND GUTTER B-6.24
 - (B) PORTLAND CONCRETE CEMENT BASE COURSE ±10"
 - (C) BINDER AND SURFACE COURSE ±6"
 - (D) NOT USED
 - (E) PAVED SHOULDER
 - (F) MEDIAN, TYPE M-2.12
 - (G) MEDIAN, TYPE M-6.12
 - (H) MEDIAN, CORRUGATED PORTLAND CONCRETE CEMENT
 - (I) CONCRETE CURB

REVISIONS	
NAME	DATE

ILLINOIS DEPARTMENT OF TRANSPORTATION
EXISTING TYPICAL SECTIONS
US ROUTE 45

STV Incorporated
engineers/architects/scientists/construction managers
200 W Monroe - Suite 1650
Chicago, Illinois 60606

SCALE: VERT. NTS
HORIZ.
DATE 02/05/08
DRAWN BY RDT
CHECKED BY GC