
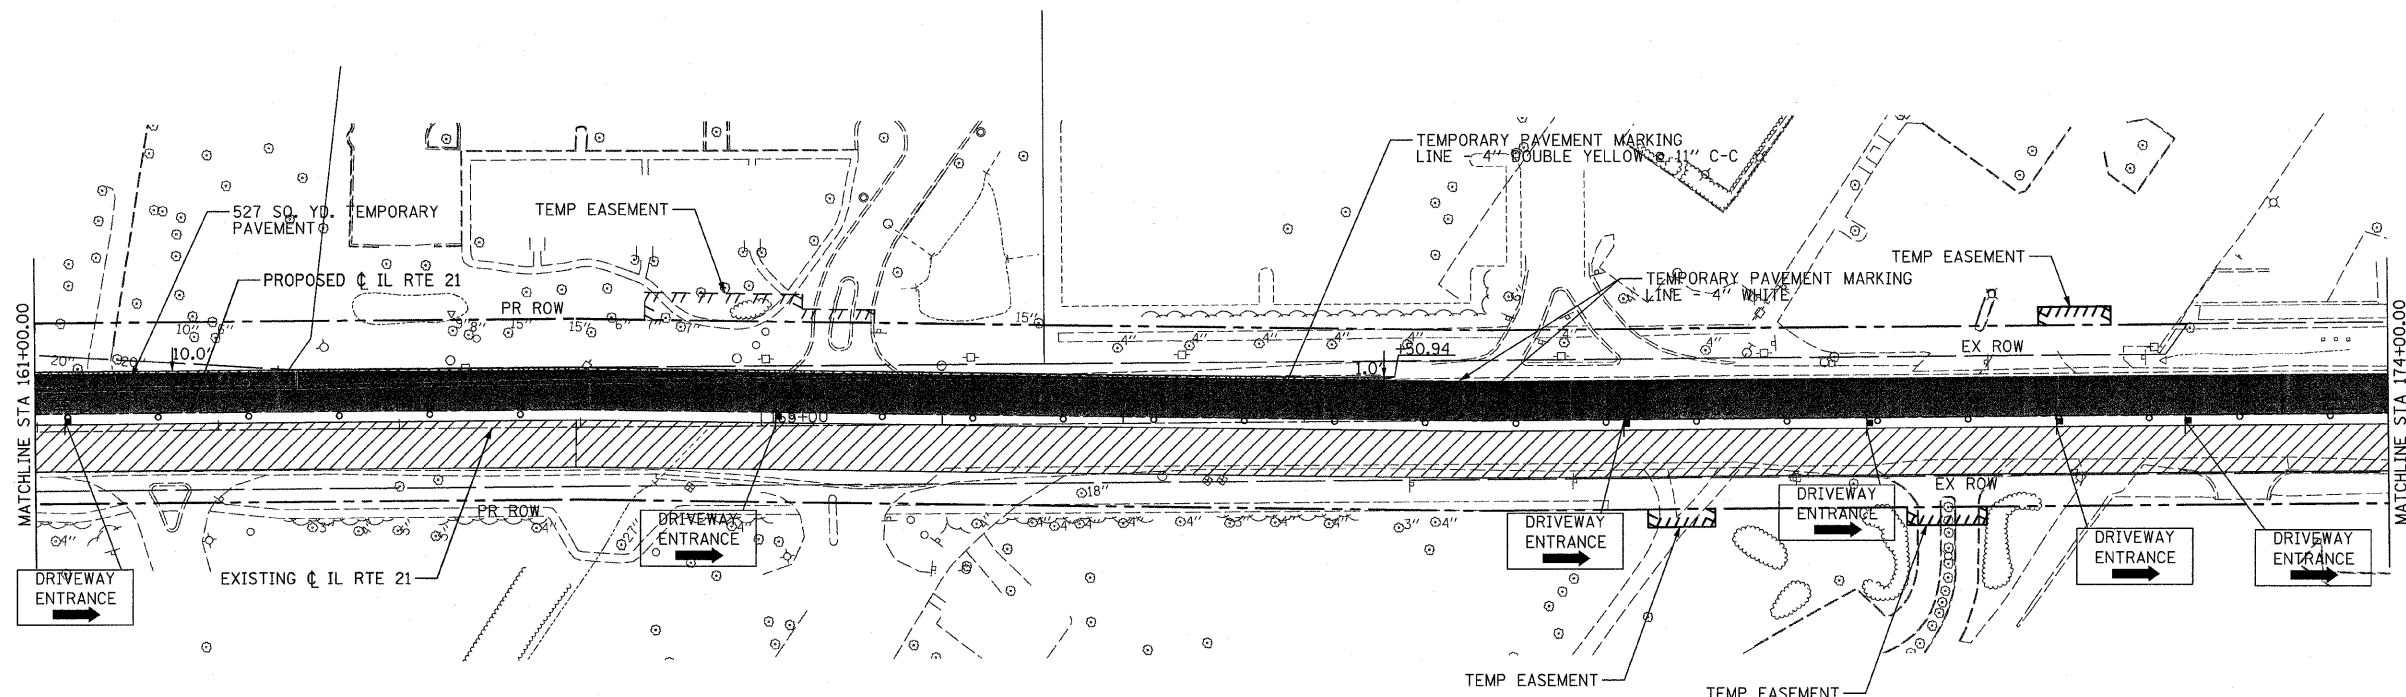


F.A.P. RTE.	SECTION	COUNTY	TOTAL SHEETS	SHEET NO.
374	3268F-R-1	COOK	279	37
STA. 148+00.00		TO STA. 174+00.00		
FED. ROAD DIST. NO.		ILLINOIS FED. AID PROJECT		

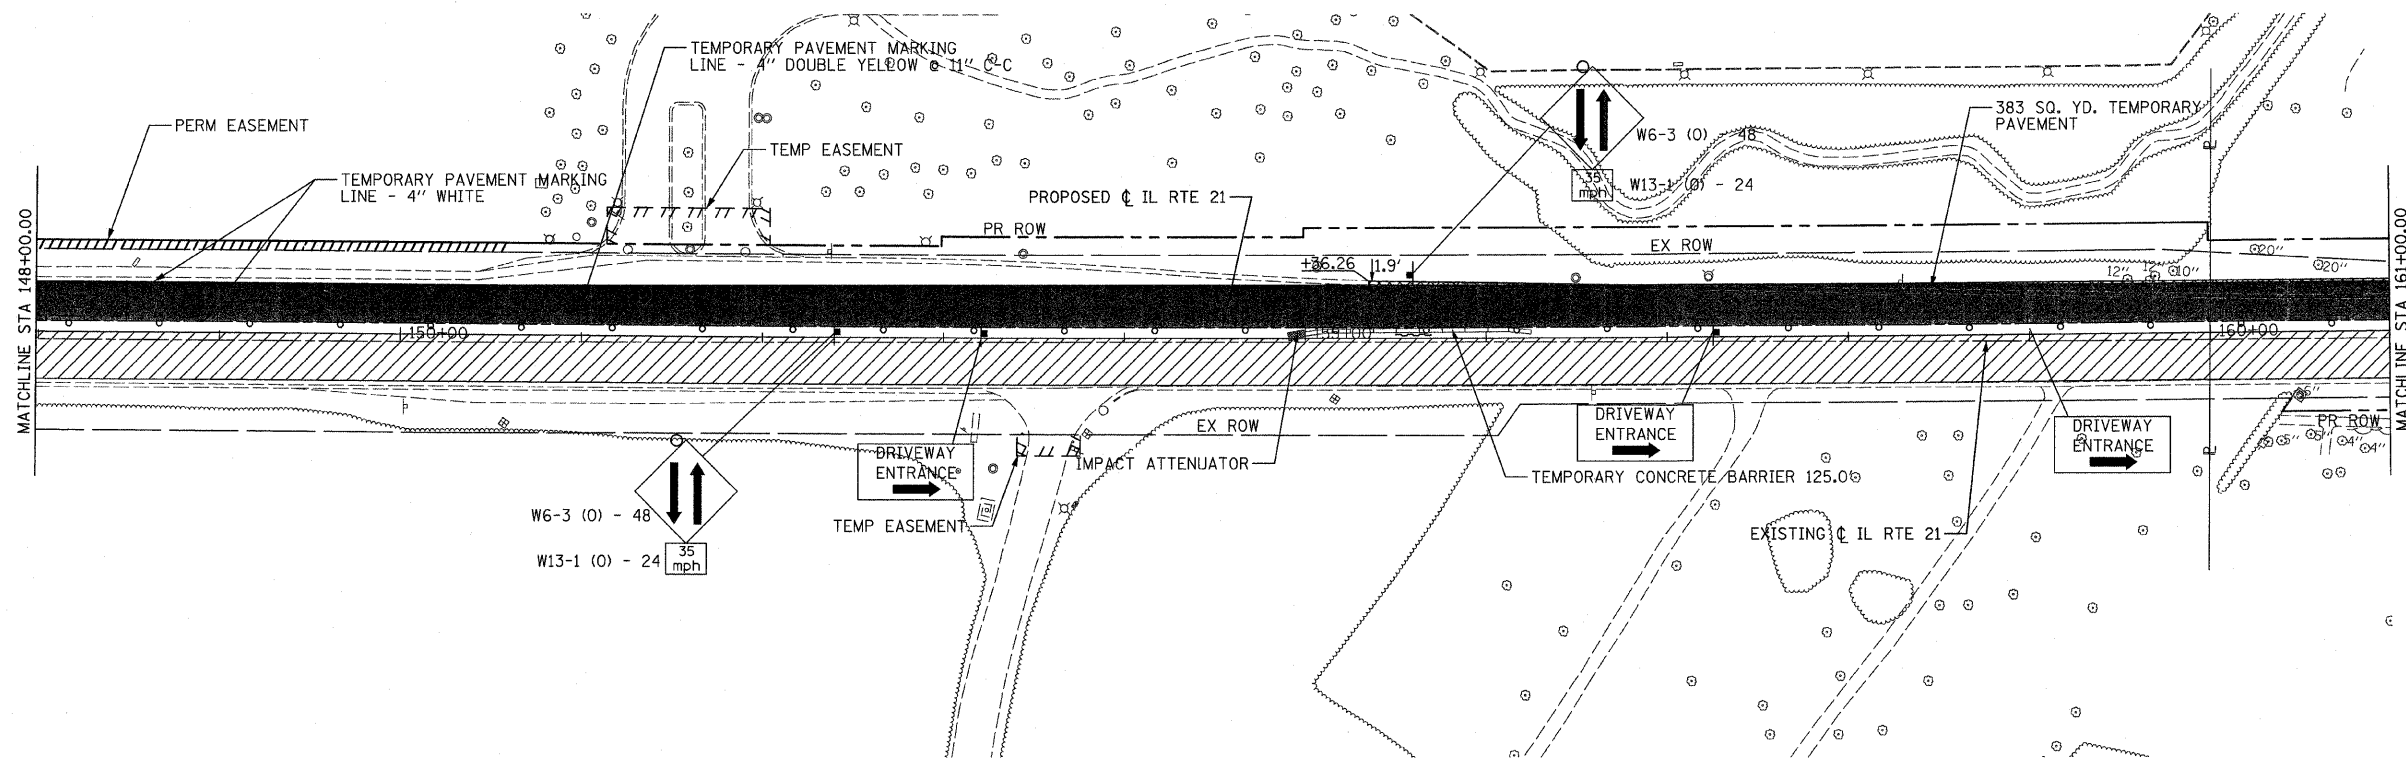


**LEGEND:**

- STAGE I TRAFFIC
- STAGE I CONSTRUCTION
- TEMPORARY PAVEMENT
- DIRECTION OF TRAFFIC
- DRUM WITH STEADY BURN LIGHT
- TEMPORARY SIGN
- ARROW BOARD
- CONSTRUCTION SPEED LIMIT
- BARRICADE TYPE III WITH STEADY BURN LIGHTS
- FLASHING LIGHT

REVISIONS	
NAME	DATE

ILLINOIS DEPARTMENT OF TRANSPORTATION  
**SUGGESTED STAGES OF CONSTRUCTION  
AND TRAFFIC CONTROL**

STAGE I - 4  
ILLINOIS ROUTE 21  
STA 148+00.00 TO STA 174+00.00

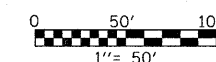

DATE: 02/05/08  
DRAWN BY: RDT  
CHECKED BY: GC

**STV Incorporated**  
engineers/architects/scientists/construction managers  
200 W Monroe - Suite 1650  
Chicago, Illinois 60606