


F.A.P. RTE.	SECTION	COUNTY	TOTAL SHEETS	SHEET NO.
374	3268F-R-1	COOK	279	39
STA.		TO STA.		
FED. ROAD DIST. NO.	ILLINOIS	FED. AID PROJECT		
			CONTRACT NO. 62387	

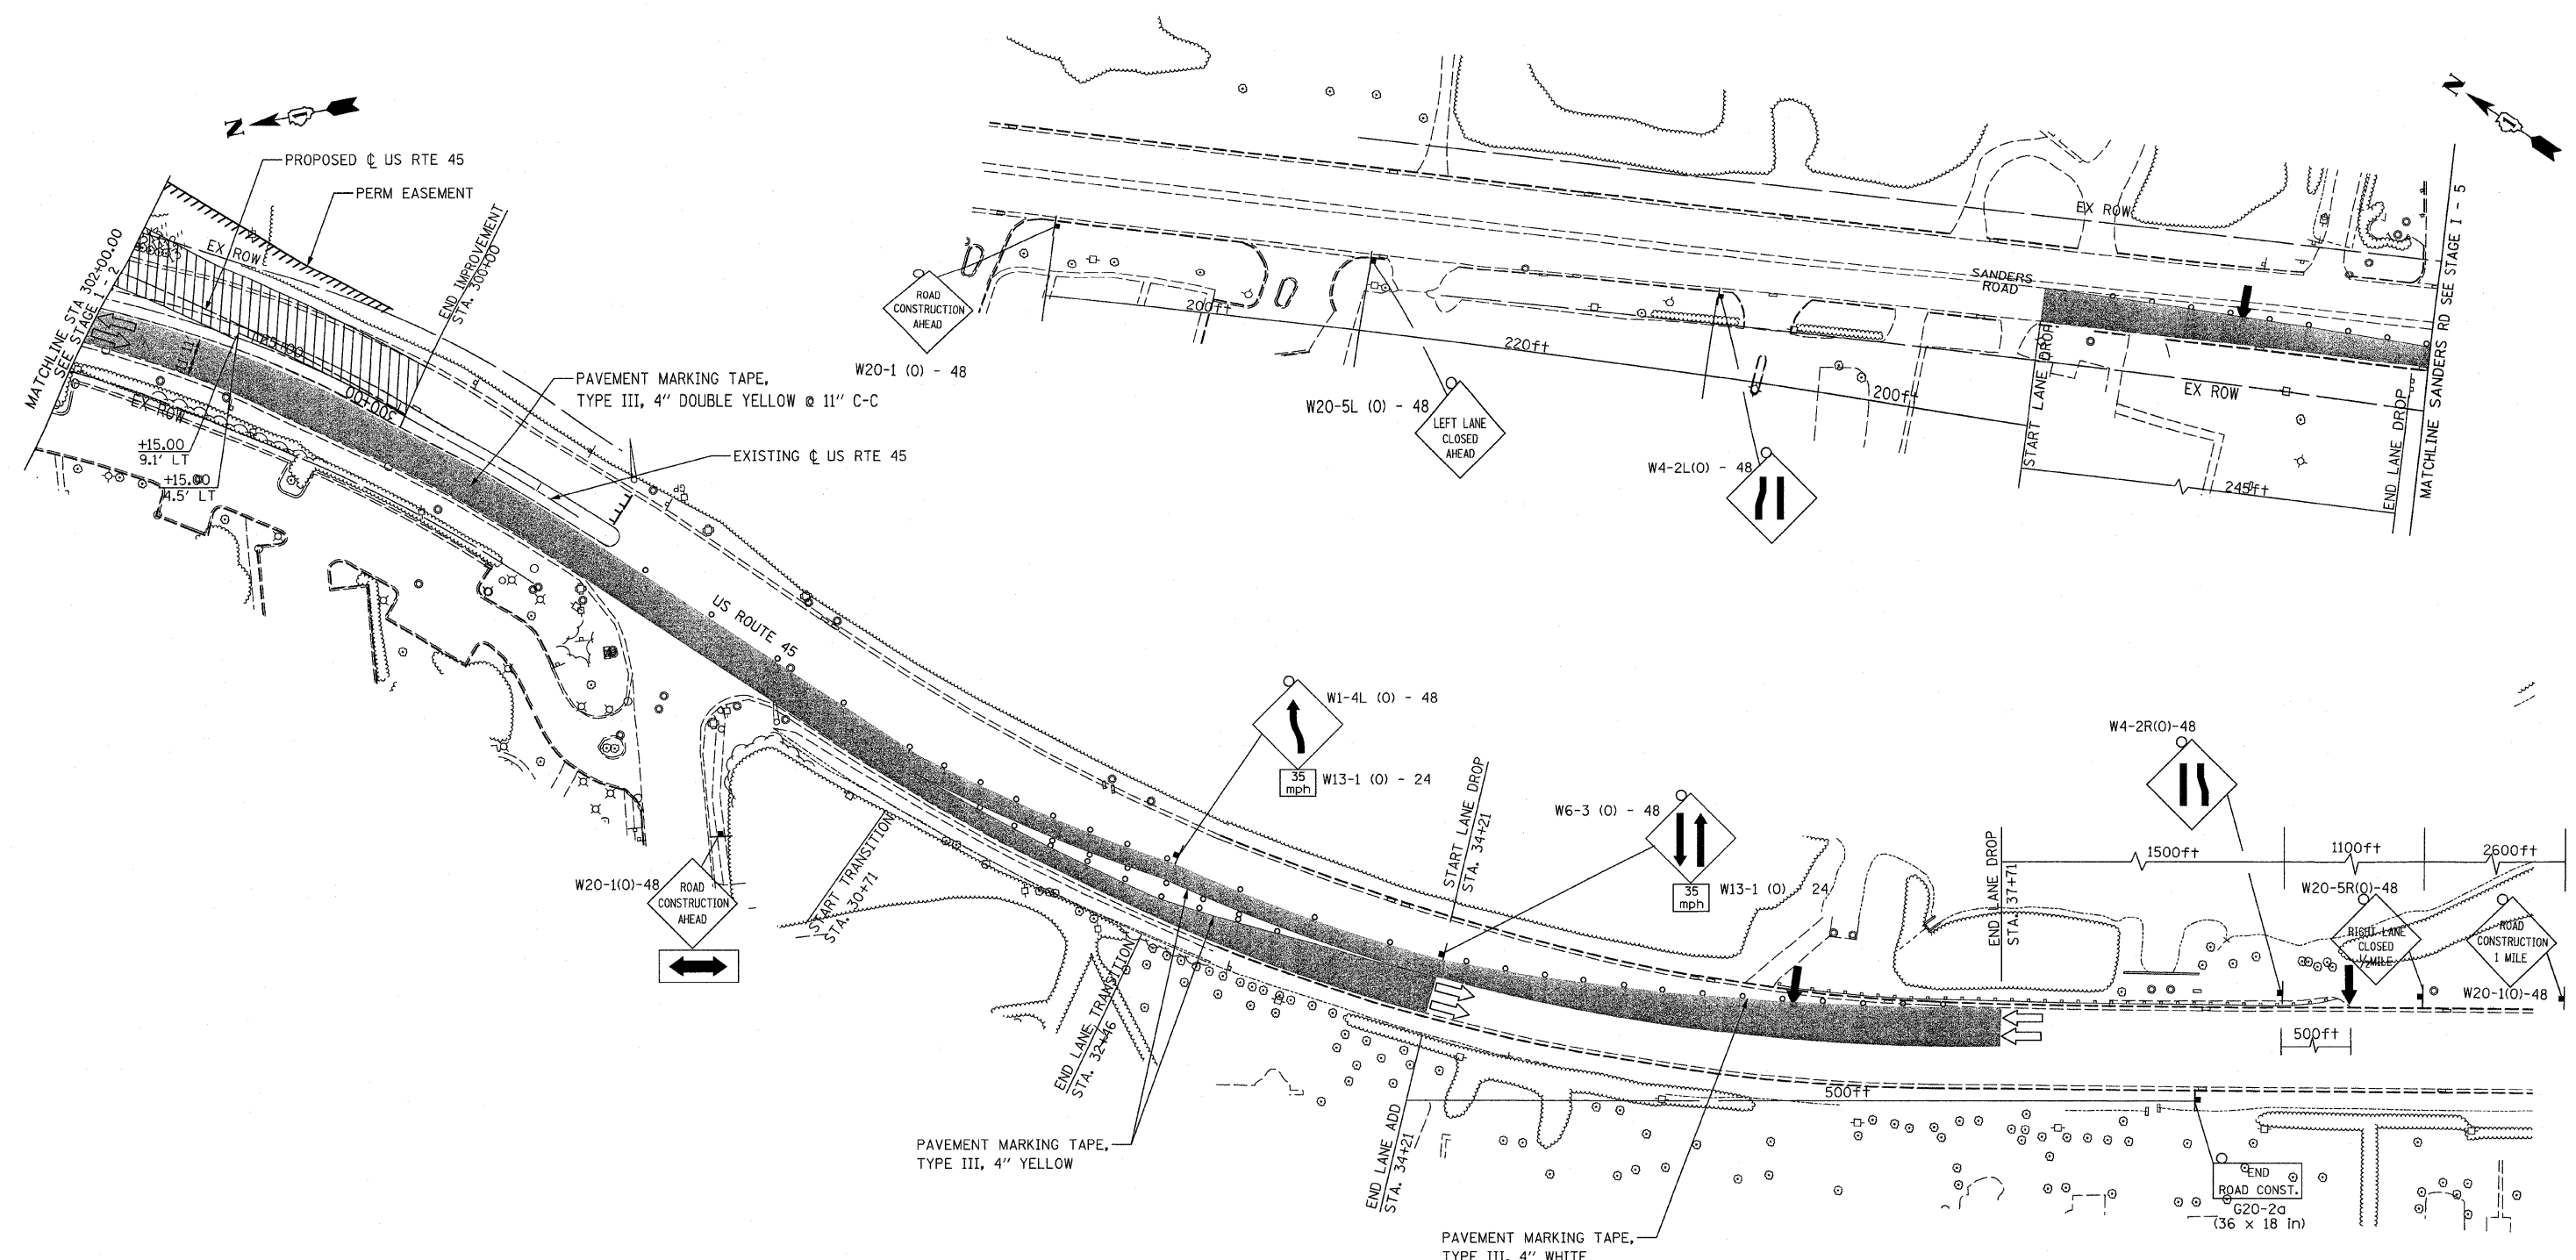

LEGEND:

	STAGE I TRAFFIC		TEMPORARY SIGN
	STAGE I CONSTRUCTION		ARROW BOARD
	TEMPORARY PAVEMENT		CONSTRUCTION SPEED LIMIT
	DIRECTION OF TRAFFIC		BARRICADE TYPE III WITH STEADY BURN LIGHTS
	DRUM WITH STEADY BURN LIGHT		FLASHING LIGHT

REVISIONS	
NAME	DATE

ILLINOIS DEPARTMENT OF TRANSPORTATION
SUGGESTED STAGES OF CONSTRUCTION AND TRAFFIC CONTROL
 STAGE I - 6
 US ROUTE 45 AND SANDERS ROAD

DATE: 02/05/08
 DRAWN BY: RDT
 CHECKED BY: GC

0 50' 100'
 1" = 50'

STV Incorporated 200 W Monroe - Suite 1650
 engineers/architects/scientists/construction managers Chicago, Illinois 60606