


F.A.P. RTE.	SECTION	COUNTY	TOTAL SHEETS	SHEET NO.
374	3268F-R-1	COOK	279	41
STA. 109+00.00		TO STA. 122+00.00		
FED. ROAD DIST. NO.	ILLINOIS	FED. AID PROJECT		
		CONTRACT NO. 62387		

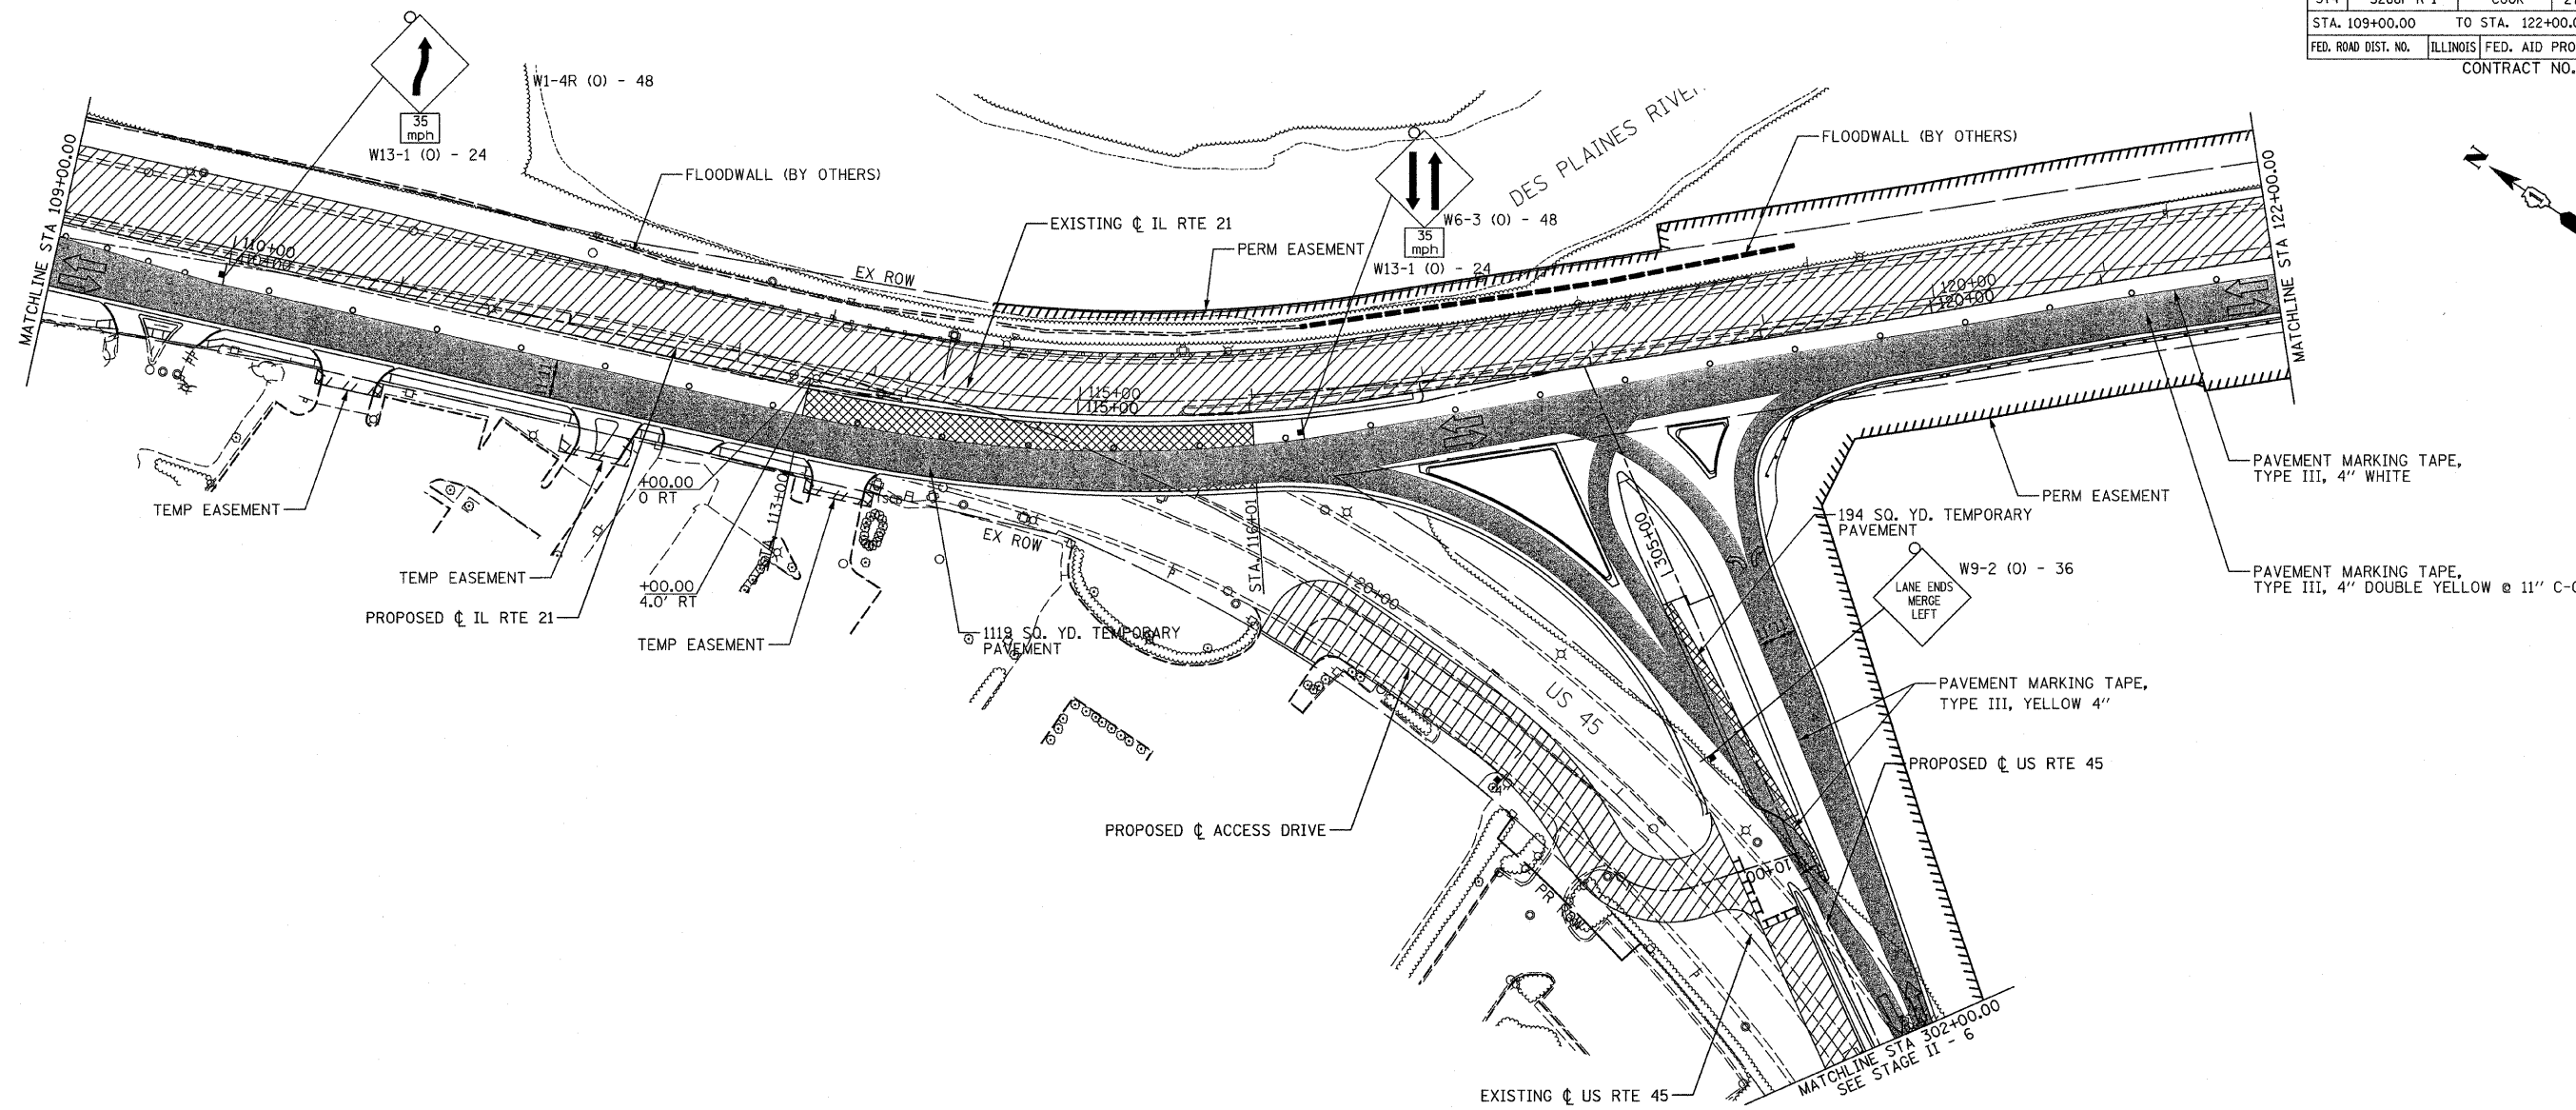

- LEGEND:**
- STAGE II TRAFFIC
 - STAGE II CONSTRUCTION
 - TEMPORARY PAVEMENT
 - DIRECTION OF TRAFFIC
 - DRUM WITH STEADY BURN LIGHT
 - TEMPORARY SIGN
 - ARROW BOARD
 - CONSTRUCTION SPEED LIMIT
 - BARRICADE TYPE III WITH STEADY BURN LIGHTS
 - FLASHING LIGHT

NOTE:
FOR TEMPORARY TRAFFIC SIGNAL LOCATIONS, SEE TEMPORARY TRAFFIC SIGNAL INSTALLATION PLANS.

REVISIONS	
NAME	DATE

ILLINOIS DEPARTMENT OF TRANSPORTATION
SUGGESTED STAGES OF CONSTRUCTION AND TRAFFIC CONTROL
STAGE II - 2
ILLINOIS ROUTE 21
STA 109+00.00 TO STA 122+00.00

DATE: 02/05/08
DRAWN BY: RDT
CHECKED BY: GC

STV Incorporated
engineers/architects/scientists/construction managers
200 W Monroe - Suite 1650
Chicago, Illinois 60606

