
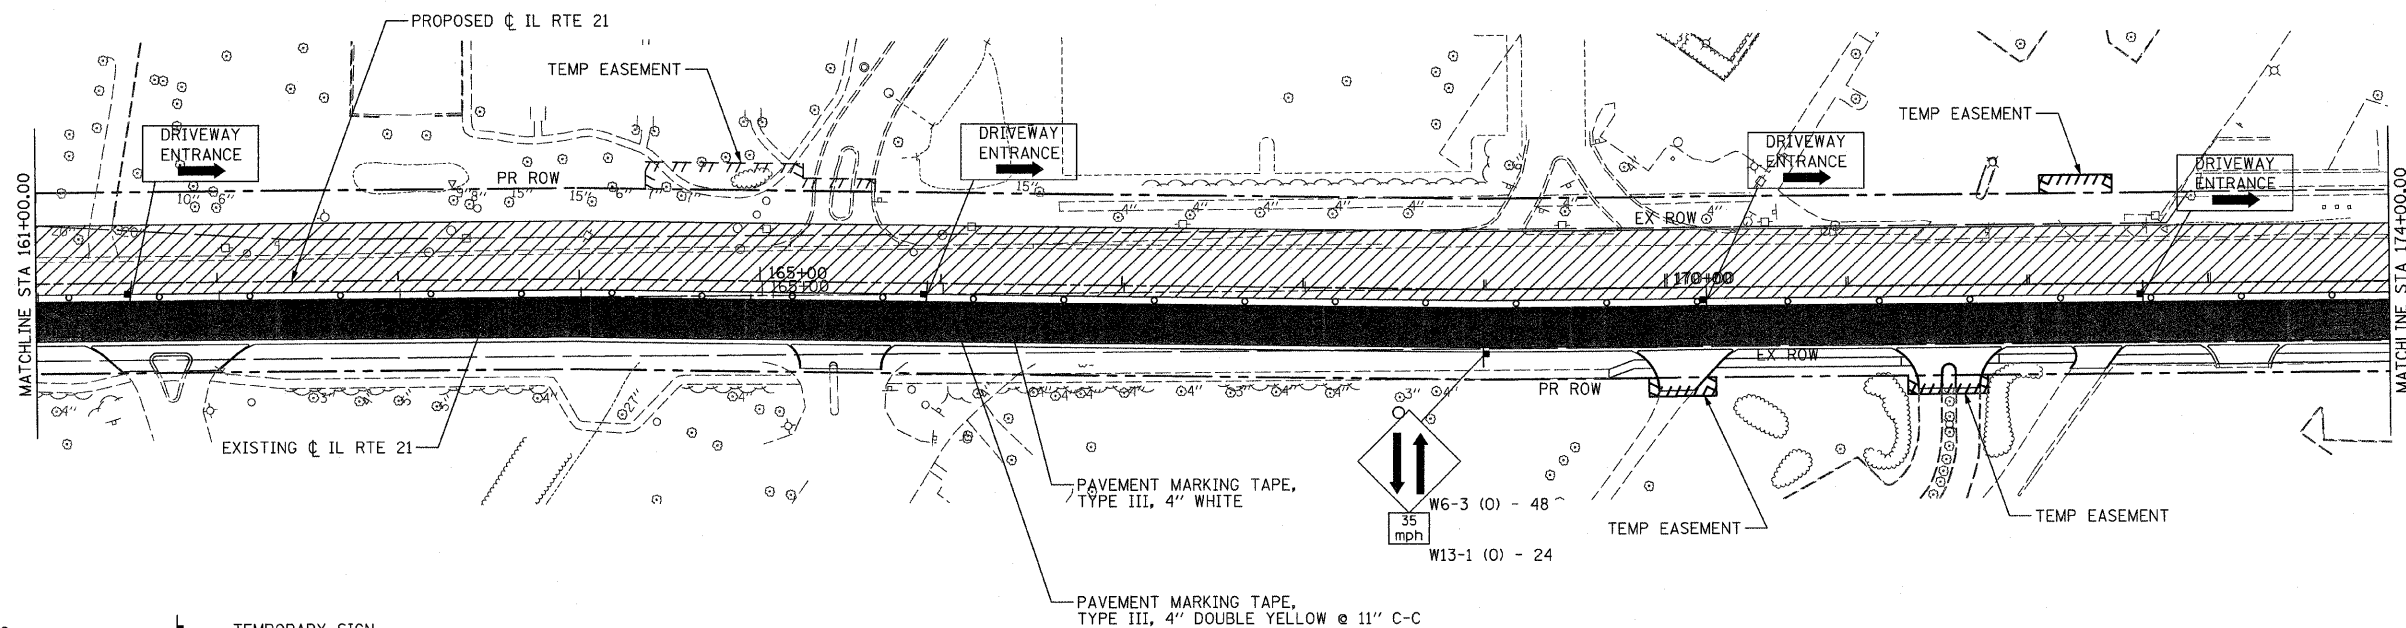


F.A.P. RTE.	SECTION	COUNTY	TOTAL SHEETS	SHEET NO.
374	3268F-R-1	COOK	279	43
STA. 148+00.00		TO STA. 174+00.00		
FED. ROAD DIST. NO.		ILLINOIS	FED. AID PROJECT	

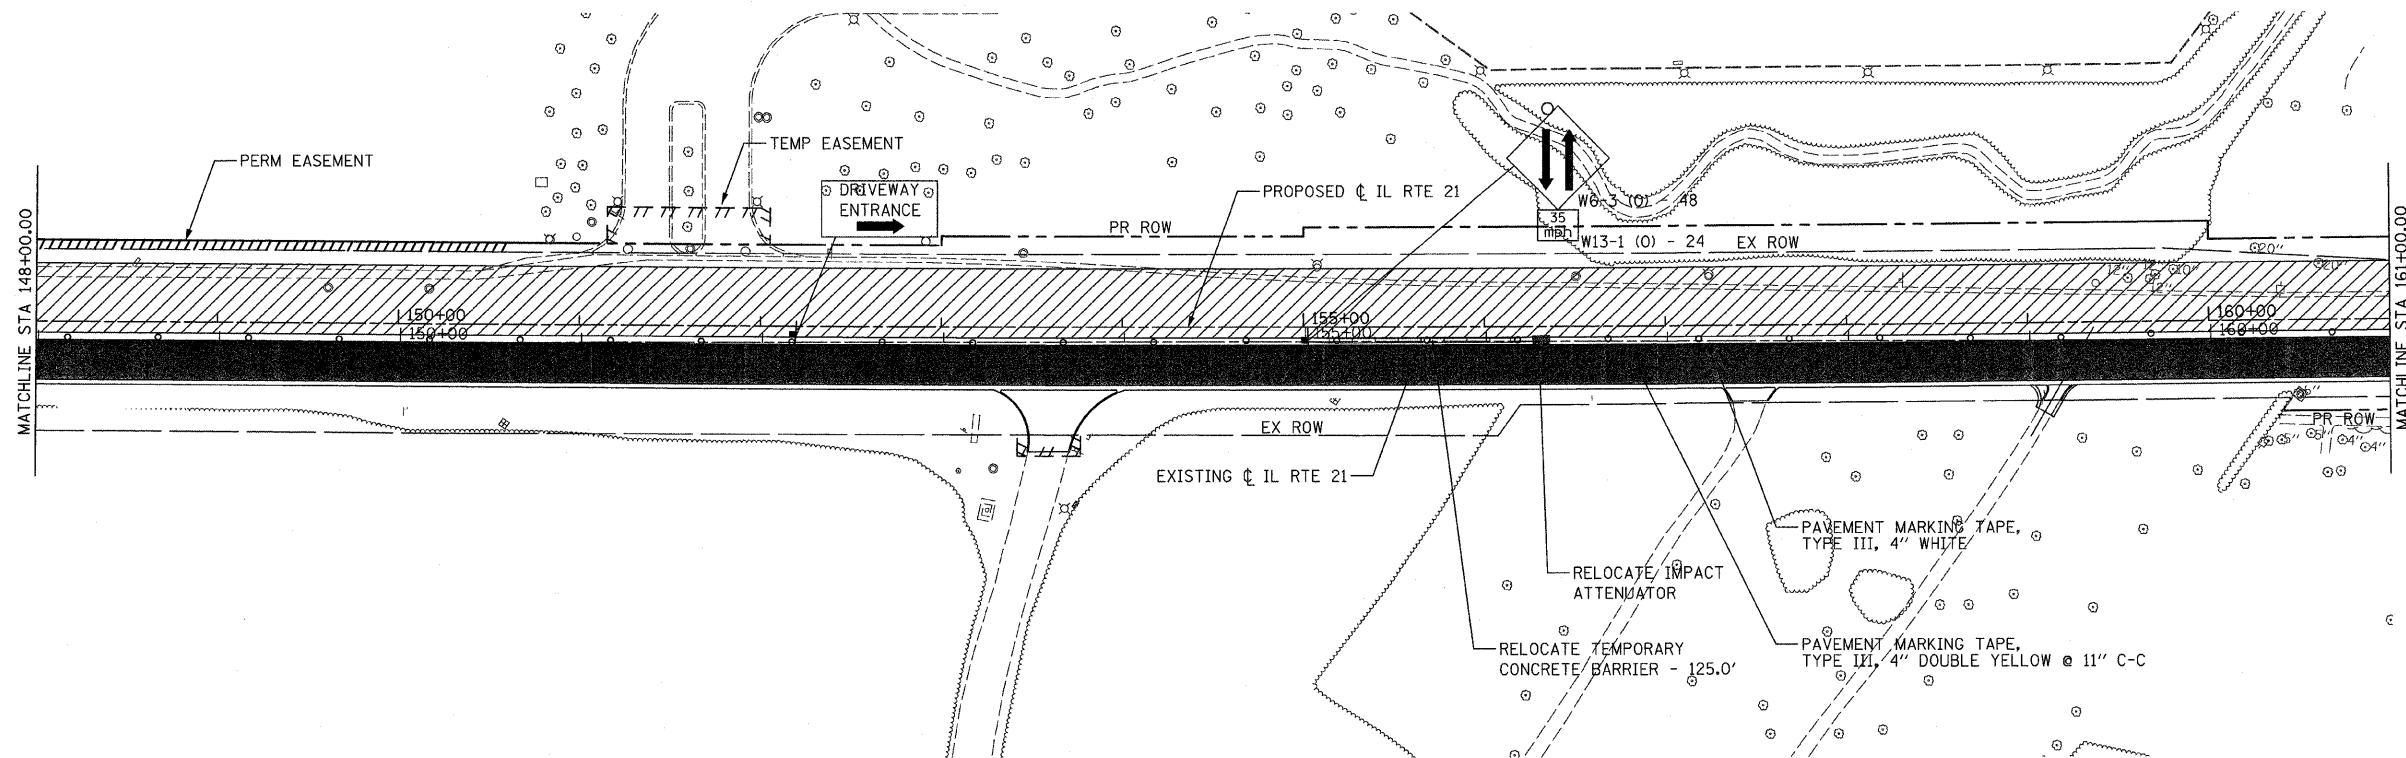

**LEGEND:**

- STAGE II TRAFFIC
- STAGE II CONSTRUCTION
- TEMPORARY PAVEMENT
- DIRECTION OF TRAFFIC
- DRUM WITH STEADY BURN LIGHT
- TEMPORARY SIGN
- ARROW BOARD
- CONSTRUCTION SPEED LIMIT
- BARRICADE TYPE III WITH STEADY BURN LIGHTS
- FLASHING LIGHT

REVISIONS	
NAME	DATE

ILLINOIS DEPARTMENT OF TRANSPORTATION  
**SUGGESTED STAGES OF CONSTRUCTION AND TRAFFIC CONTROL**  
**STAGE II - 4**  
 ILLINOIS ROUTE 21  
 STA 148+00.00 TO STA 174+00.00

DATE: 02/05/08  
 DRAWN BY: RDT  
 CHECKED BY: GC

**STV Incorporated**  
 engineers/architects/scientists/construction managers  
 200 W Monroe - Suite 1650  
 Chicago, Illinois 60606

