
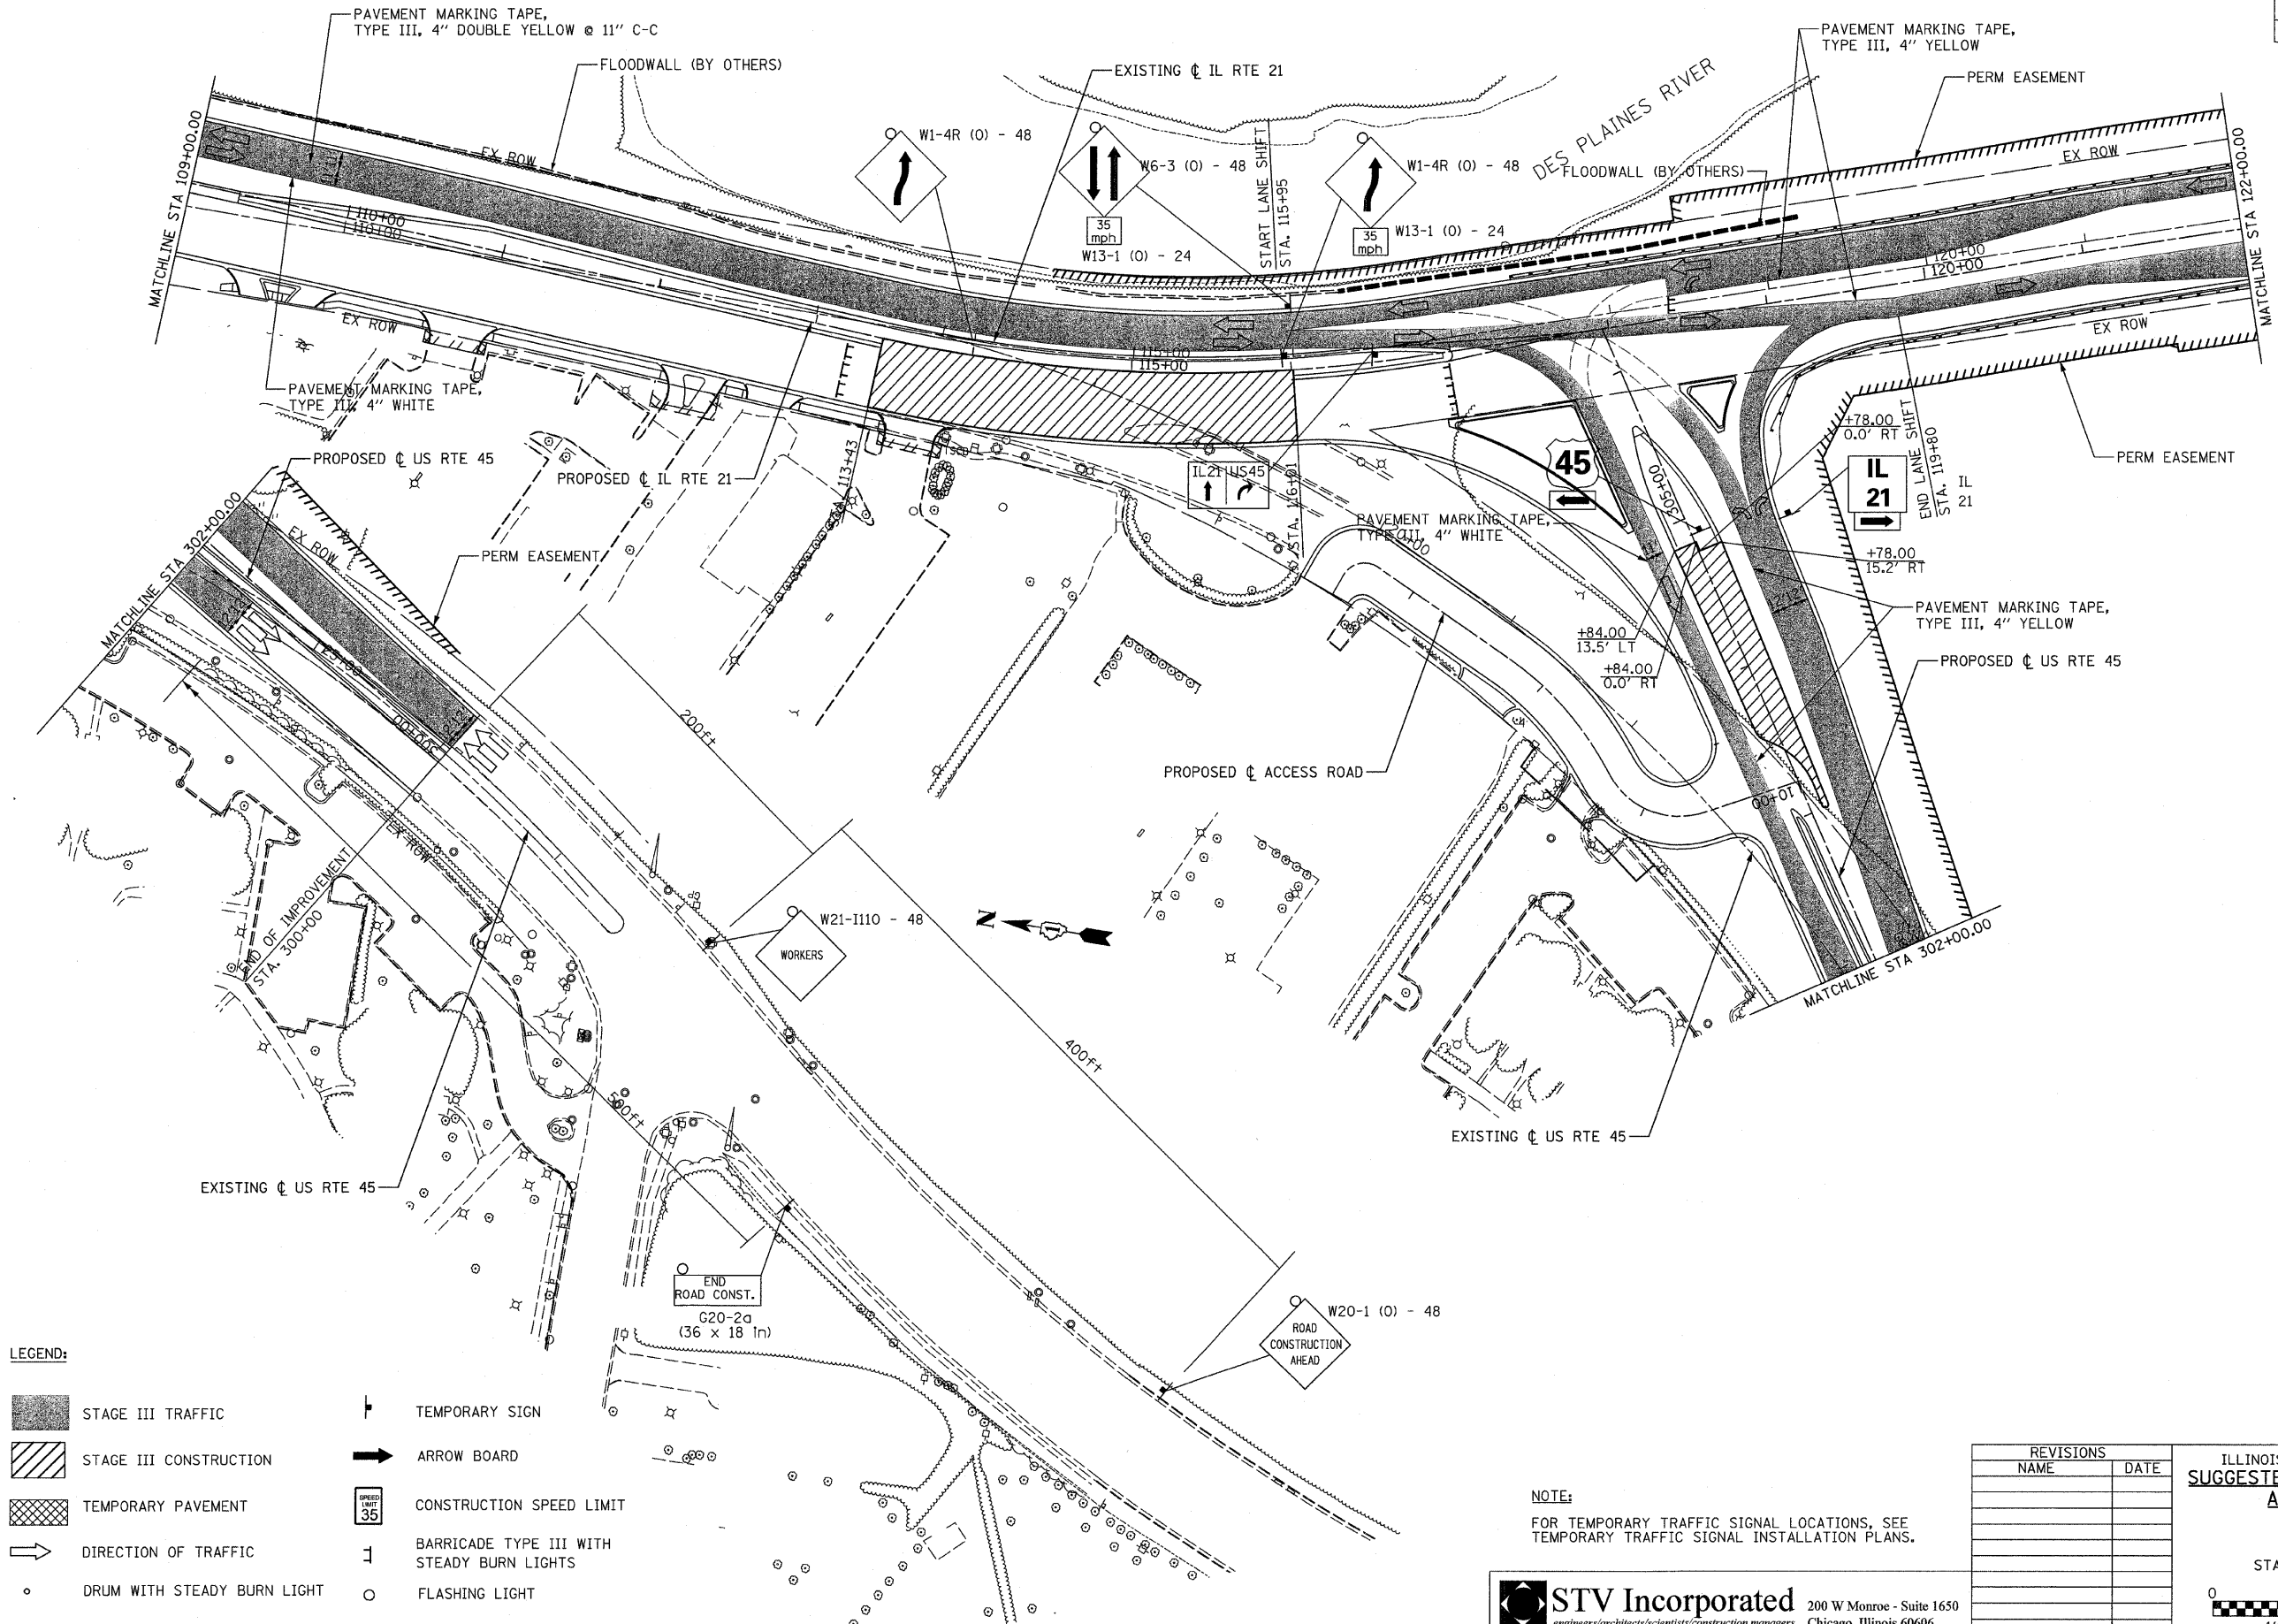


F.A.P. RTE.	SECTION	COUNTY	TOTAL SHEETS	SHEET NO.
374	3268F-R-1	COOK	279	47
STA. 109+00.00		TO STA. 122+00.00		
FED. ROAD DIST. NO.		ILLINOIS FED. AID PROJECT		CONTRACT NO. 62387

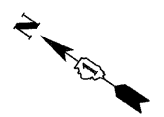

**LEGEND:**

- |  |                             |  |  |
|--|-----------------------------|--|--|
|  | STAGE III TRAFFIC           |  | TEMPORARY SIGN                             |
|  | STAGE III CONSTRUCTION      |  | ARROW BOARD                                |
|  | TEMPORARY PAVEMENT          |  | CONSTRUCTION SPEED LIMIT                   |
|  | DIRECTION OF TRAFFIC        |  | BARRICADE TYPE III WITH STEADY BURN LIGHTS |
|  | DRUM WITH STEADY BURN LIGHT |  | FLASHING LIGHT                             |

**NOTE:**  
FOR TEMPORARY TRAFFIC SIGNAL LOCATIONS, SEE TEMPORARY TRAFFIC SIGNAL INSTALLATION PLANS.

REVISIONS	
NAME	DATE

ILLINOIS DEPARTMENT OF TRANSPORTATION  
**SUGGESTED STAGES OF CONSTRUCTION AND TRAFFIC CONTROL**  
POST STAGE II - 2  
ILLINOIS ROUTE 21  
STA 109+00.00 TO STA 122+00.00

DATE: 02/05/08  
DRAWN BY: RDT  
CHECKED BY: GC

0 50' 100'  
1" = 50'

**STV Incorporated** 200 W Monroe - Suite 1650  
Chicago, Illinois 60606  
engineers/architects/scientists/construction managers