



PLAN
 SURVEYED BY: _____ DATE: _____
 ALIGNMENT CHECKED BY: _____
 RT. OF WAY CHECKED BY: _____
 ROAD FILE NAME: _____

PROFILE
 SURVEYED BY: _____ DATE: _____
 GRADES CHECKED BY: _____
 BL. NOTED BY: _____
 STRUCTURE NOTATIONS CHKD BY: _____


F.A.P. RTE.	SECTION	COUNTY	TOTAL SHEETS	SHEET NO.
374	3268F-R-1	COOK	279	78
STA. 142+00.00		TO STA. 155+00.00		
FED. ROAD DIST. NO.		ILLINOIS FED. AID PROJECT		
CONTRACT NO. 62387				

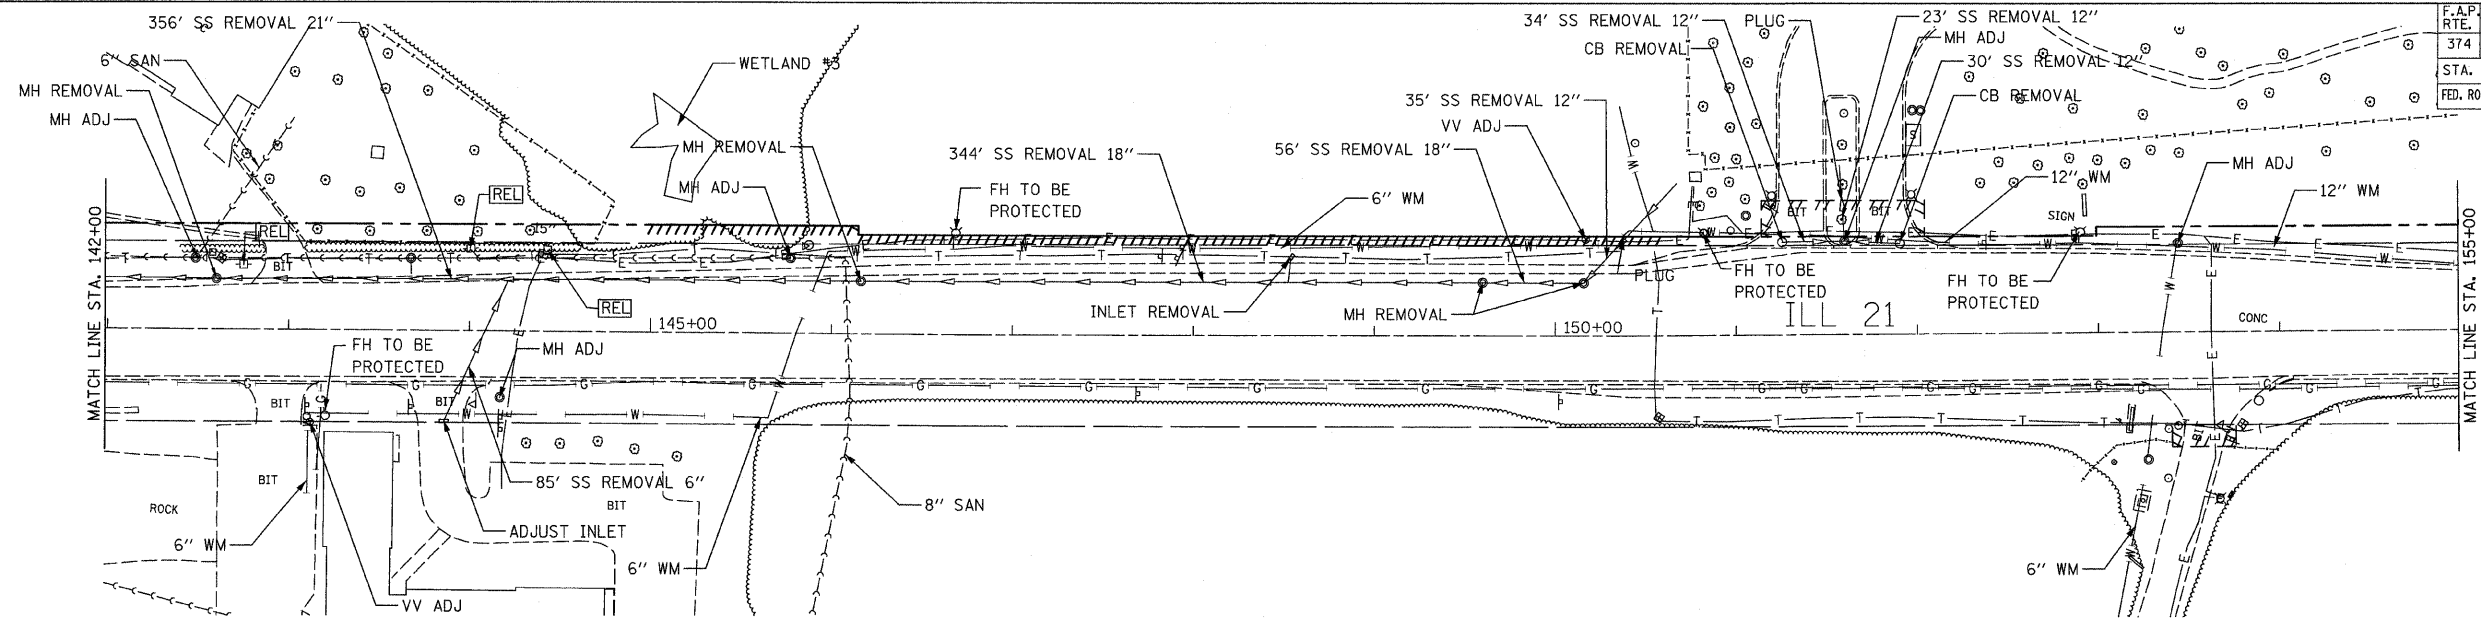

EXISTING IL. RTE 21

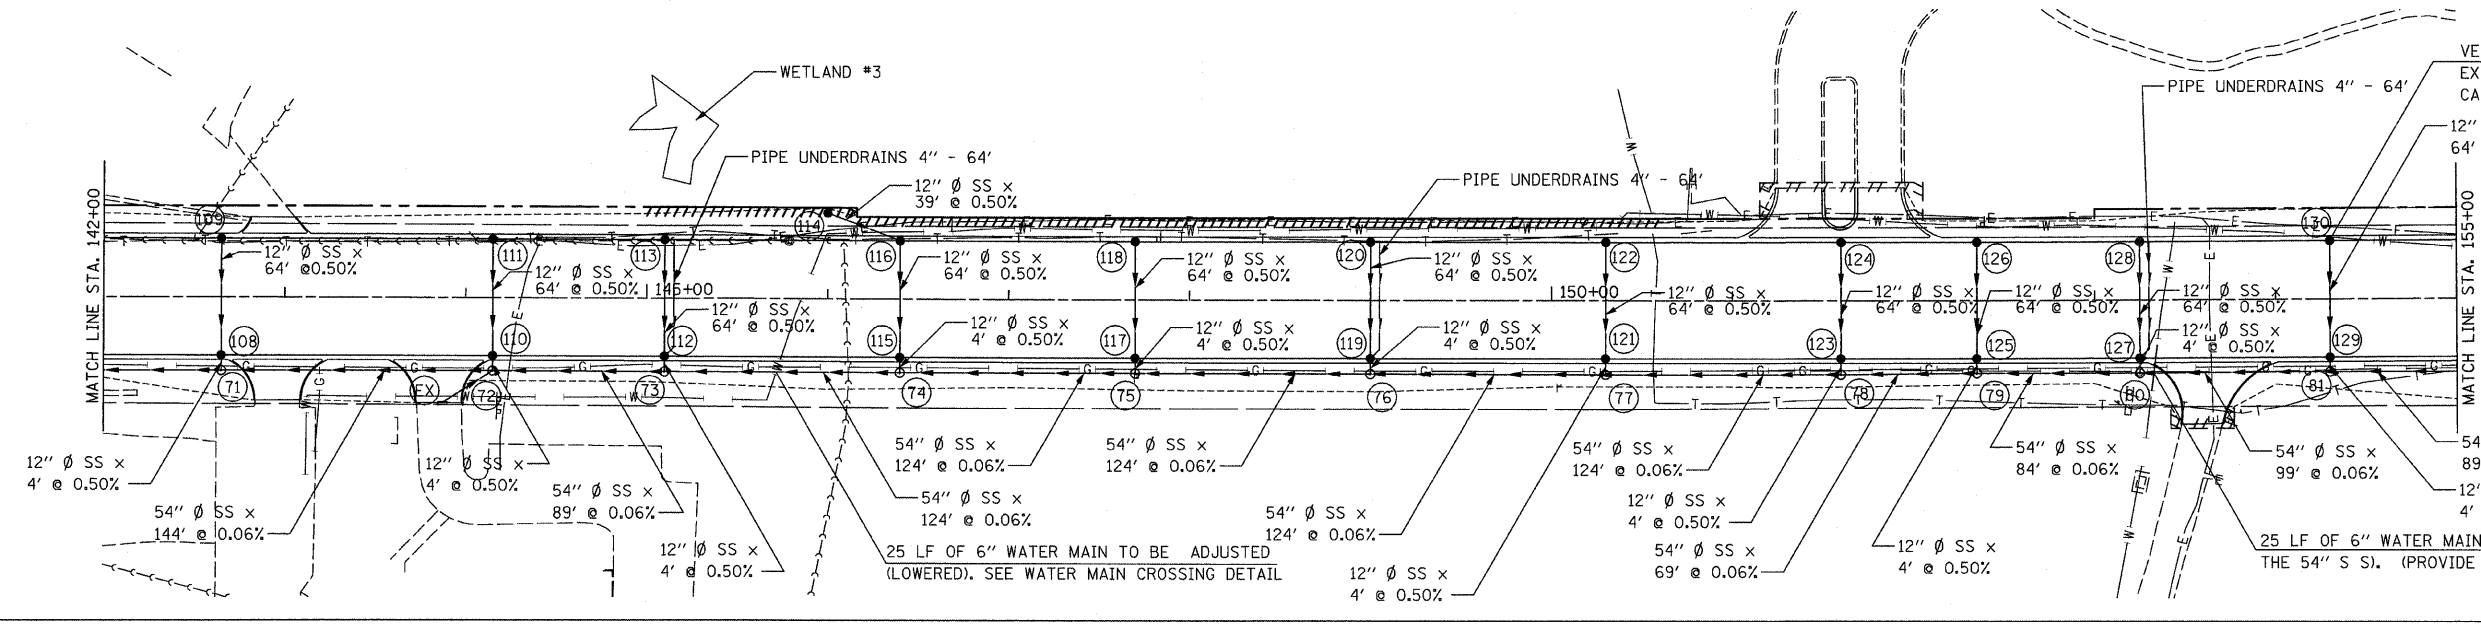

PROPOSED IL. RTE 21

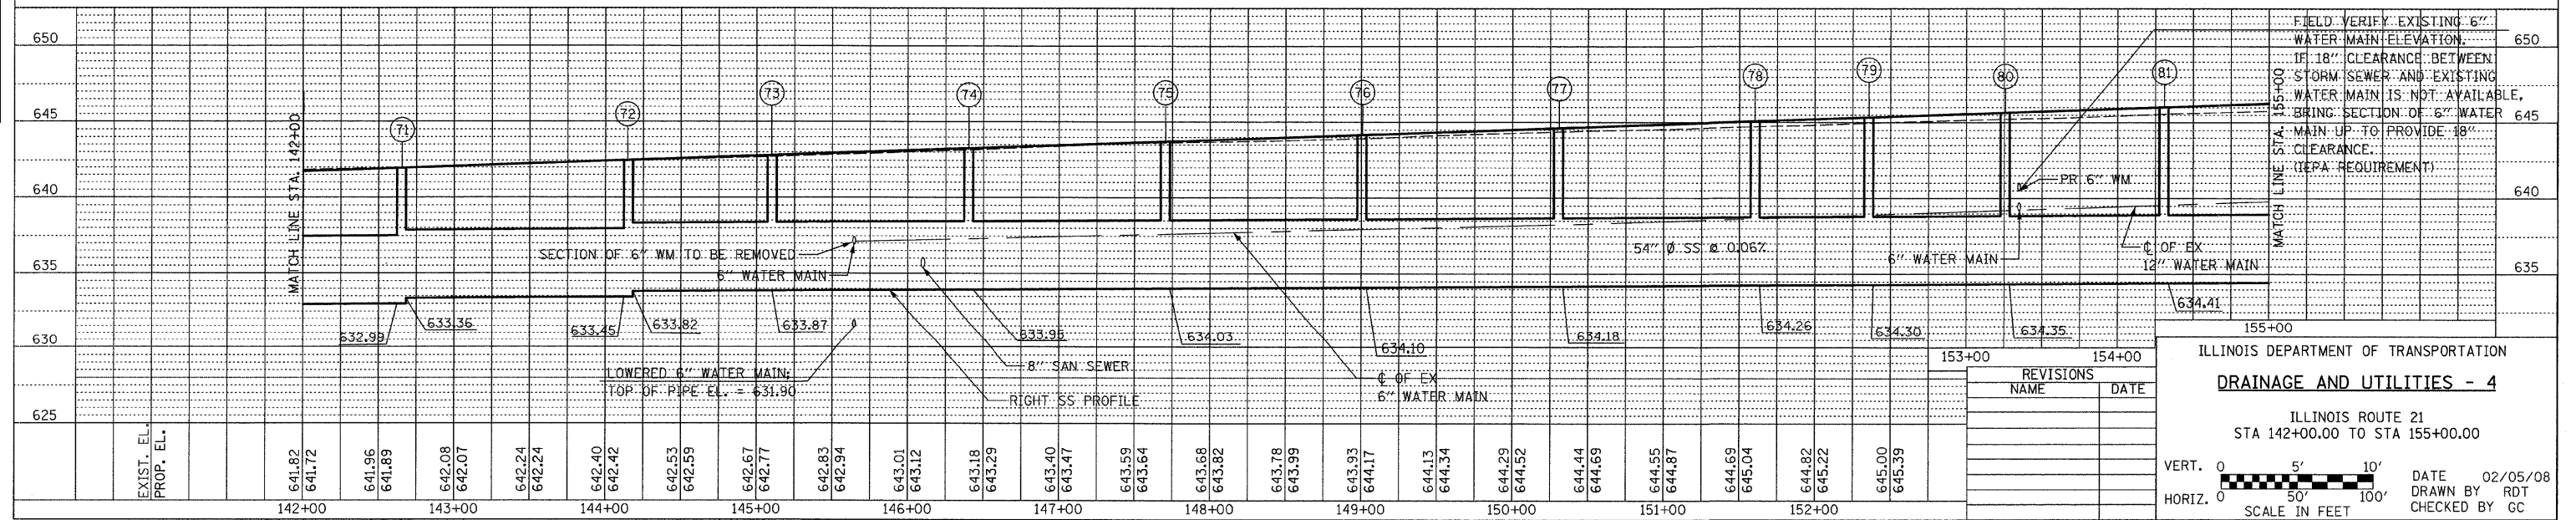

ILLINOIS DEPARTMENT OF TRANSPORTATION
DRAINAGE AND UTILITIES - 4

ILLINOIS ROUTE 21
 STA 142+00.00 TO STA 155+00.00

REVISIONS	
NAME	DATE

VERT. SCALE 0 5' 10'
 HORIZ. SCALE 0 50' 100'
 DATE 02/05/08
 DRAWN BY RDT
 CHECKED BY GC