



F.A.P. RTE.	SECTION	COUNTY	TOTAL SHEETS	SHEET NO.
374	3268F-R-1	COOK	279	81
STA. 300+00.00		TO STA. 306+29.13		
FED. ROAD DIST. NO.	ILLINOIS FED. AID PROJECT			

CONTRACT NO. 62387

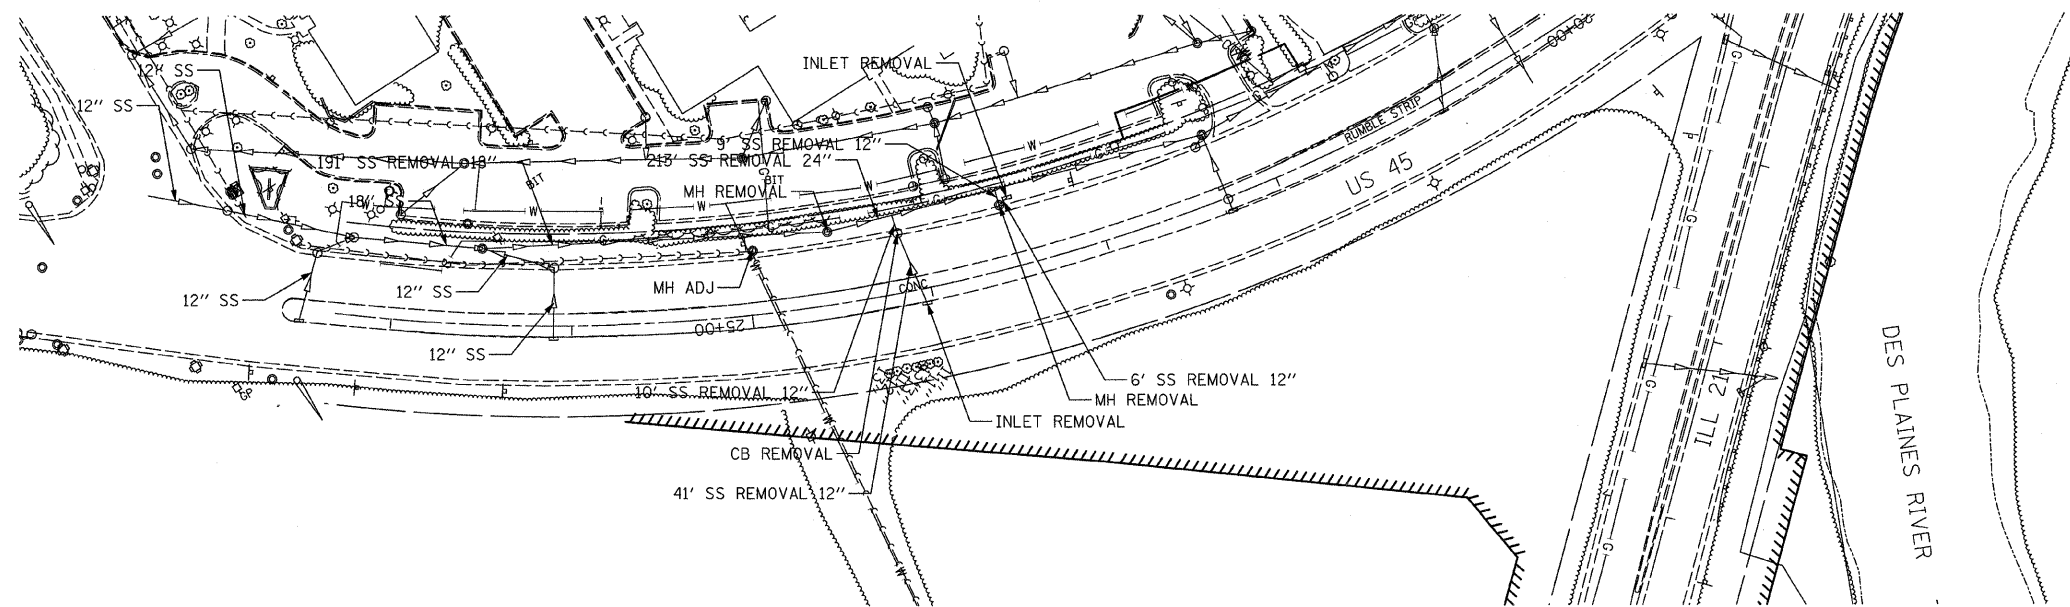


EXISTING U.S. RTE 45

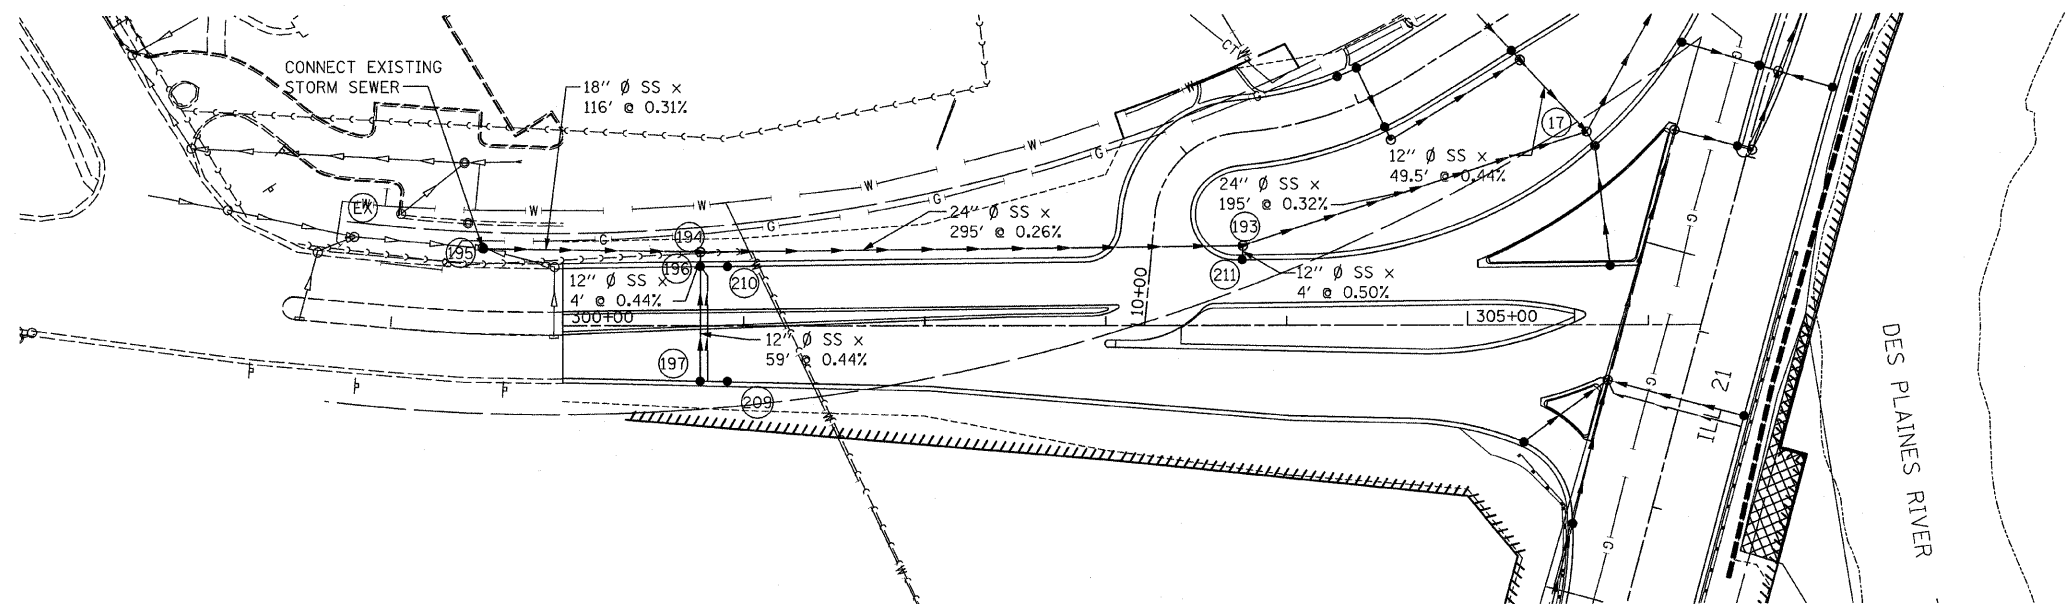

PROPOSED U.S. RTE 45

PLAN	DATE
BY	
CHECKED	
DATE	
NO.	

PROFILE	DATE
BY	
CHECKED	
DATE	
NO.	

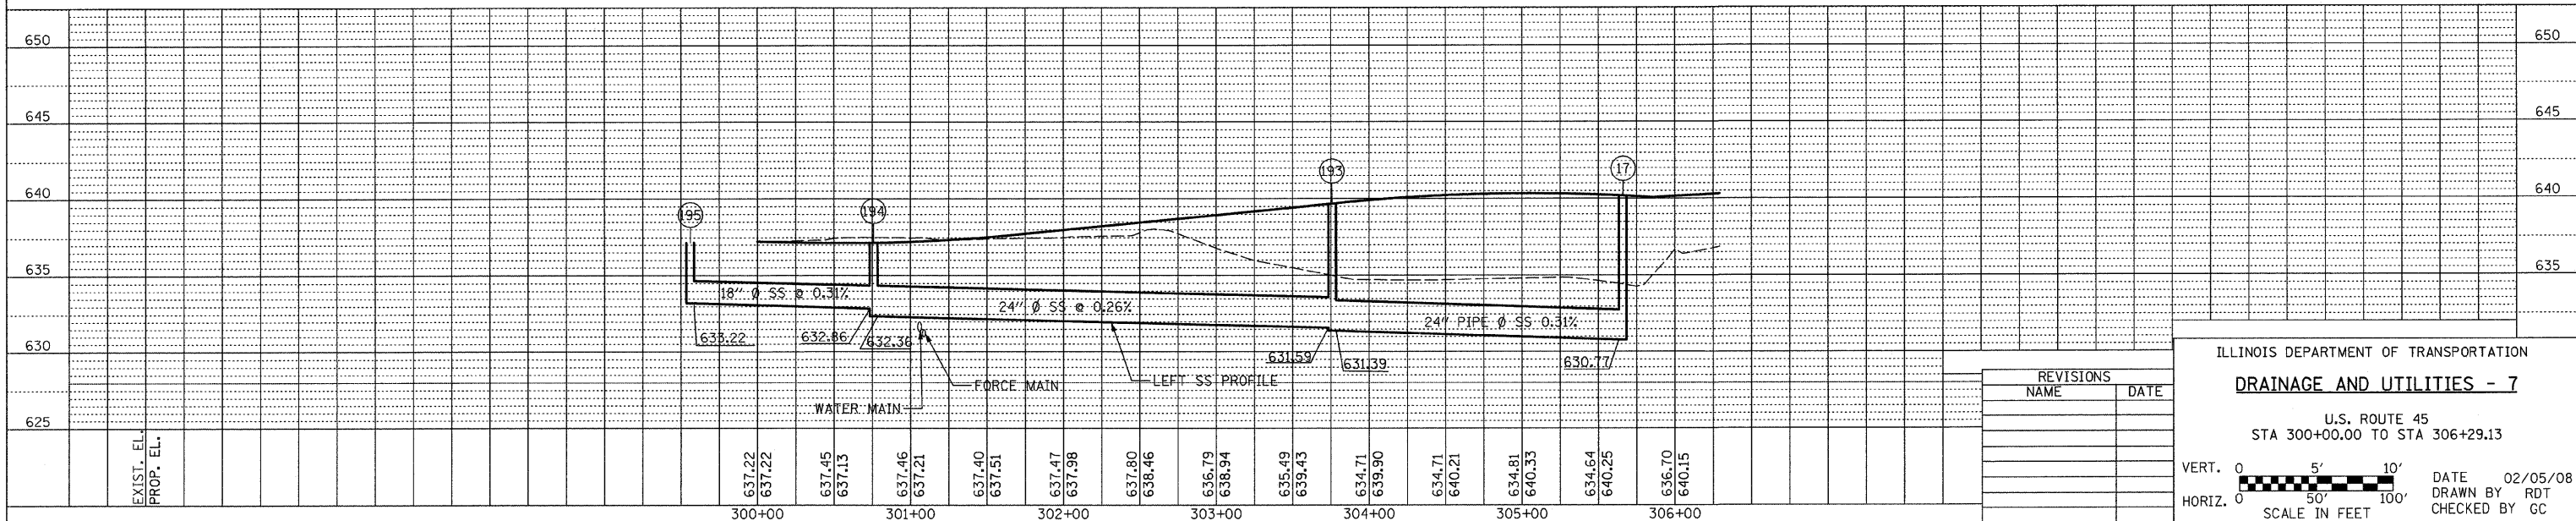

REVISIONS	
NAME	DATE

ILLINOIS DEPARTMENT OF TRANSPORTATION  
**DRAINAGE AND UTILITIES - 7**  
 U.S. ROUTE 45  
 STA 300+00.00 TO STA 306+29.13

VERT. 0 5' 10'  
 HORIZ. 0 50' 100'  
 SCALE IN FEET

DATE 02/05/08  
 DRAWN BY RDT  
 CHECKED BY GC