



PLAN SURVEYED BY DATE
 NOTE BOOK NO. BY
 ALIGNED CHECKED
 RT. OF WAY CHECKED
 PAVED FILE NAME

PROFILE SURVEYED BY DATE
 NOTE BOOK NO. BY
 B.M. NOTES CHECKED
 P.L. CHECKED
 P.L. CHECKED
 P.L. CHECKED

F.A. RTE.	SECTION	COUNTY	TOTAL SHEETS	SHEET NO.
374	5248 F-R-1	COOK	279	101
STA. 120+00	TO STA. 135+00			
FED. ROAD DIST. NO.	ILLINOIS	FED. AID PROJECT		

POSTED SPEED LIMIT
 TRAFFIC CONTROL
 POSTED SPEED LIMIT
 TRAFFIC CONTROL

03-21-96
 95-21-96

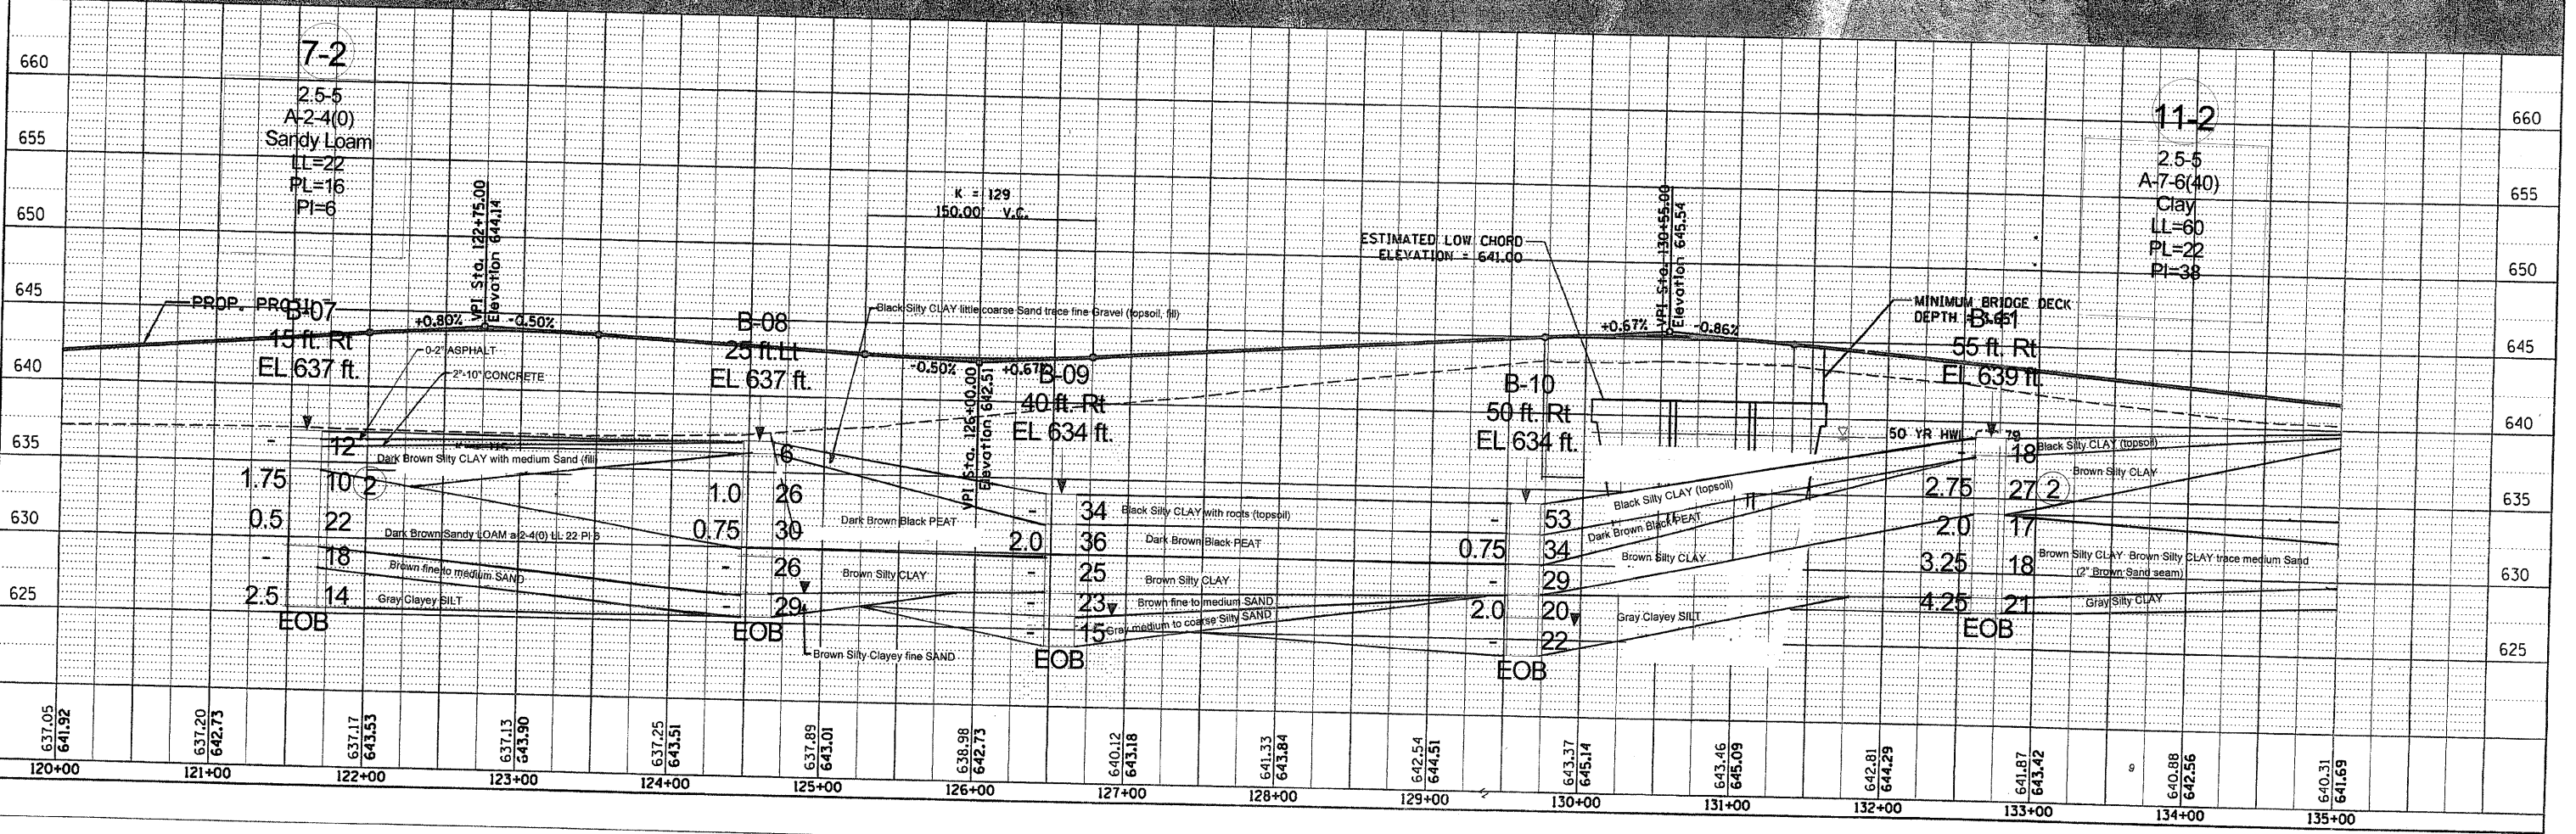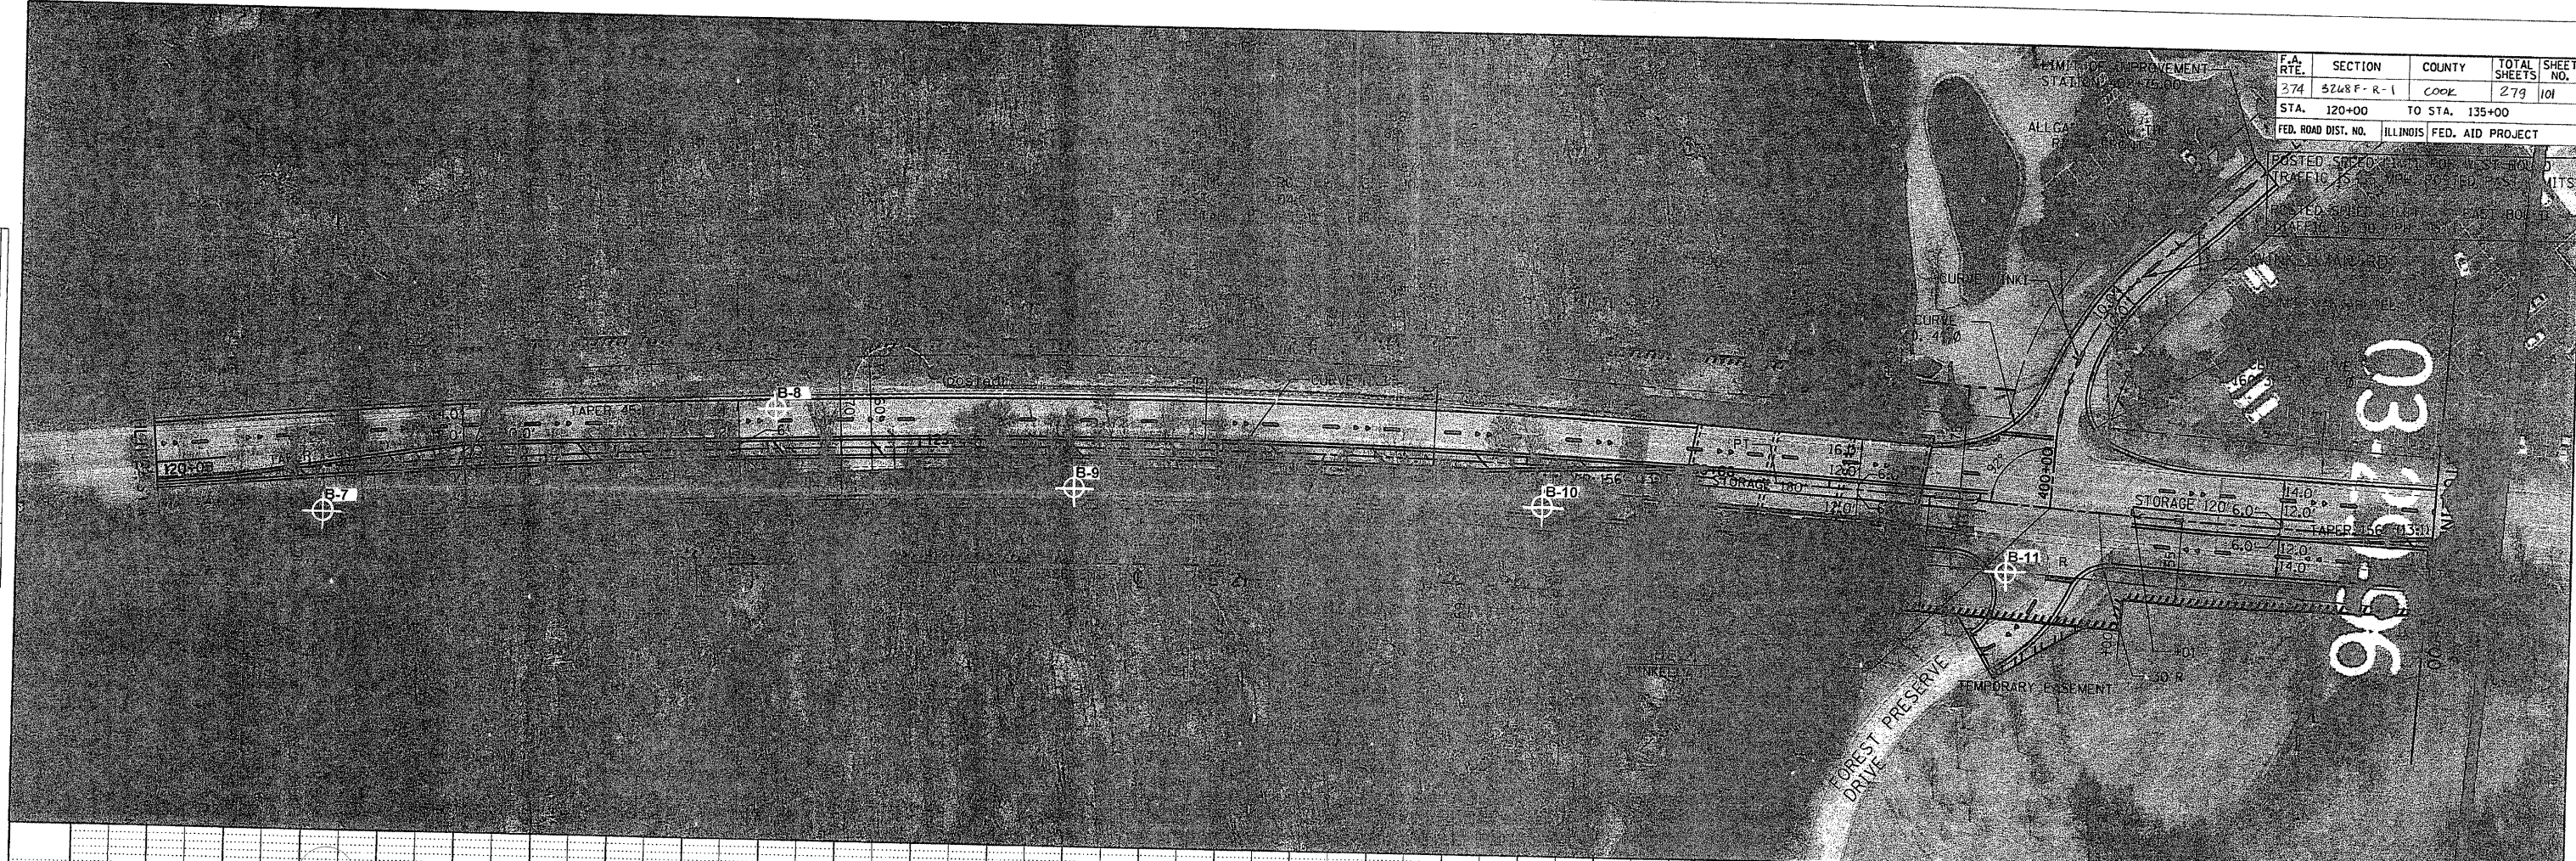

Westcom (Chicago)
 05/28/00 PM
 \Users\cod\Trunk\3000\0\sheet1.spl