


F.A. RTE.	SECTION	COUNTY	TOTAL SHEETS	SHEET NO.
374	3265 F-R-1	COOK	279	102
STA. 135+00	TO STA. 150+00			
FED. ROAD DIST. NO.	ILLINOIS	FED. AID PROJECT		

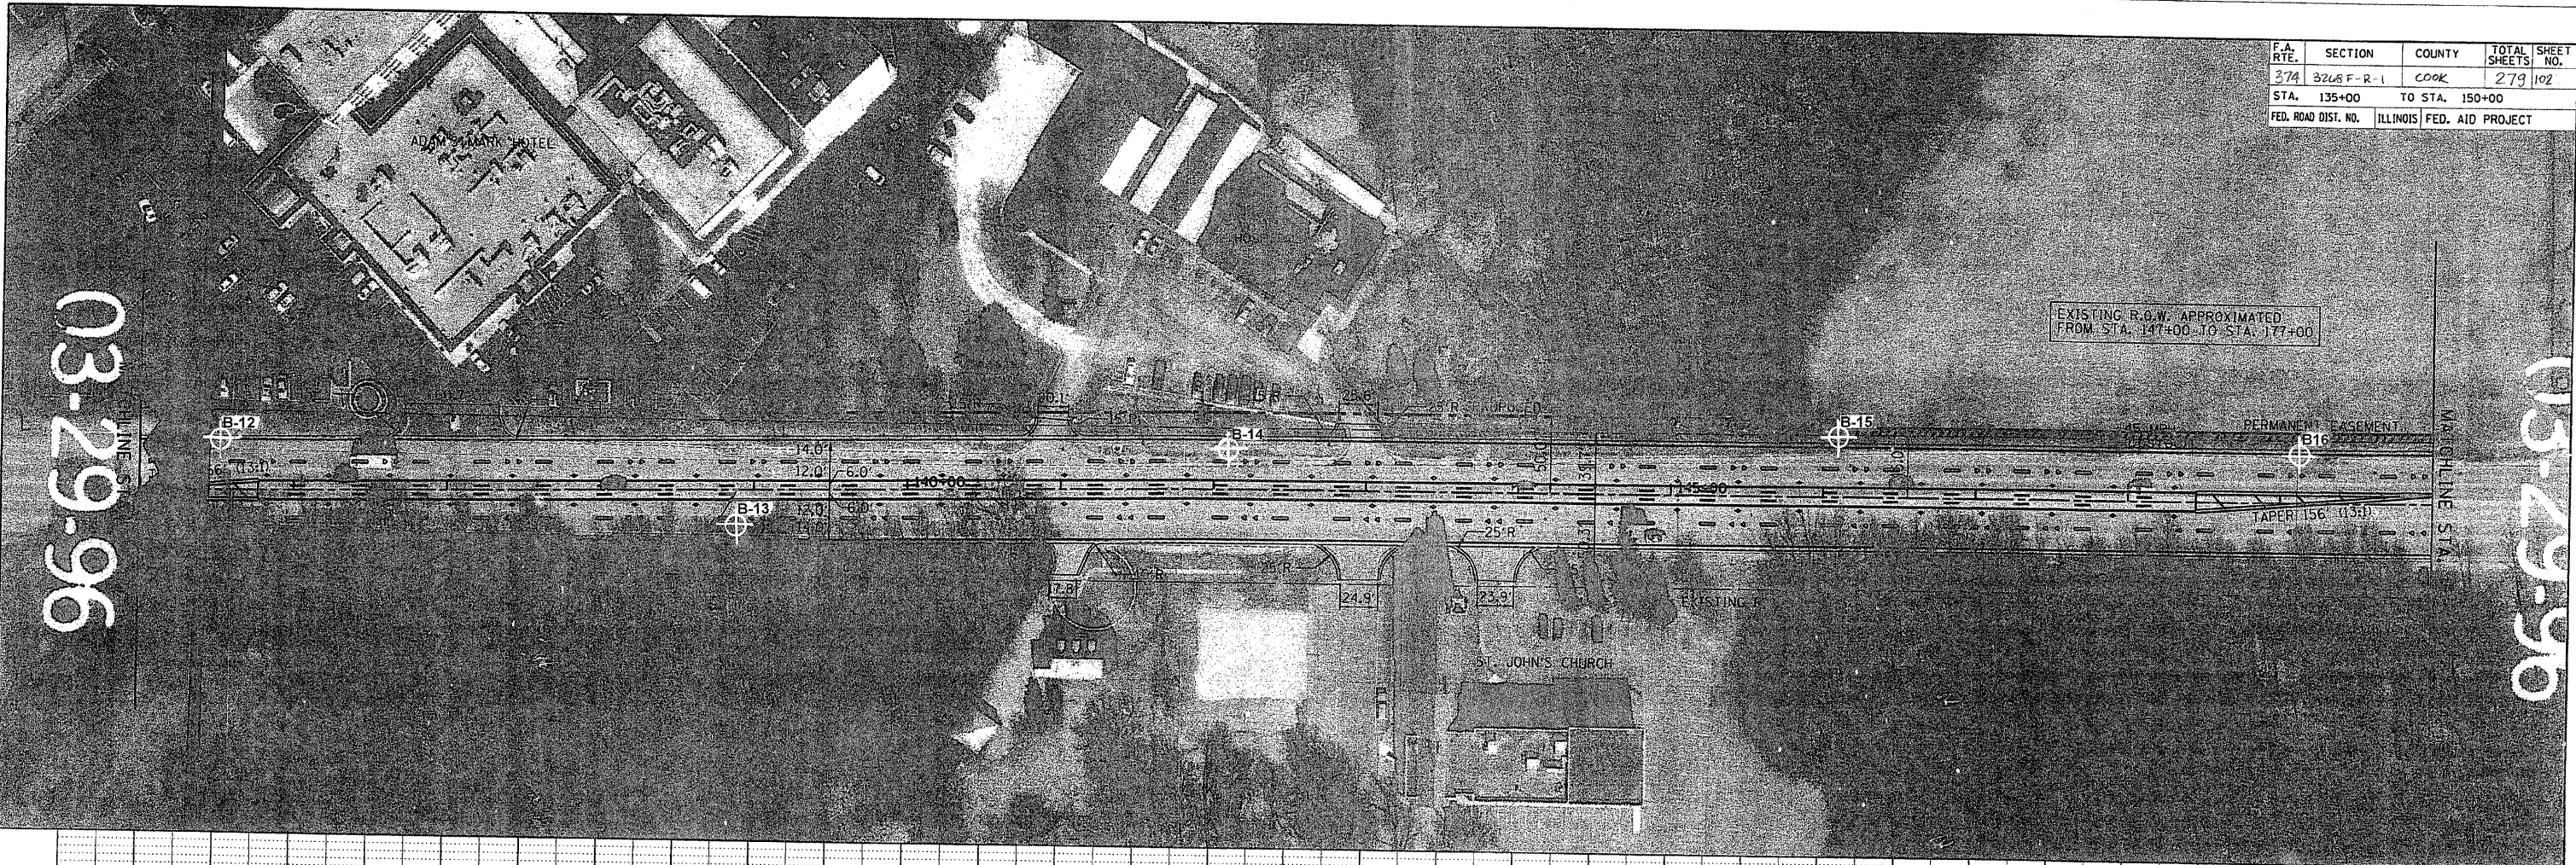


03-29-96

03-29-96

PLAN	DATE
BY	
NO.	
NO.	
NO.	
NO.	
NO.	

PROFILE	DATE
BY	
NO.	
NO.	
NO.	
NO.	
NO.	

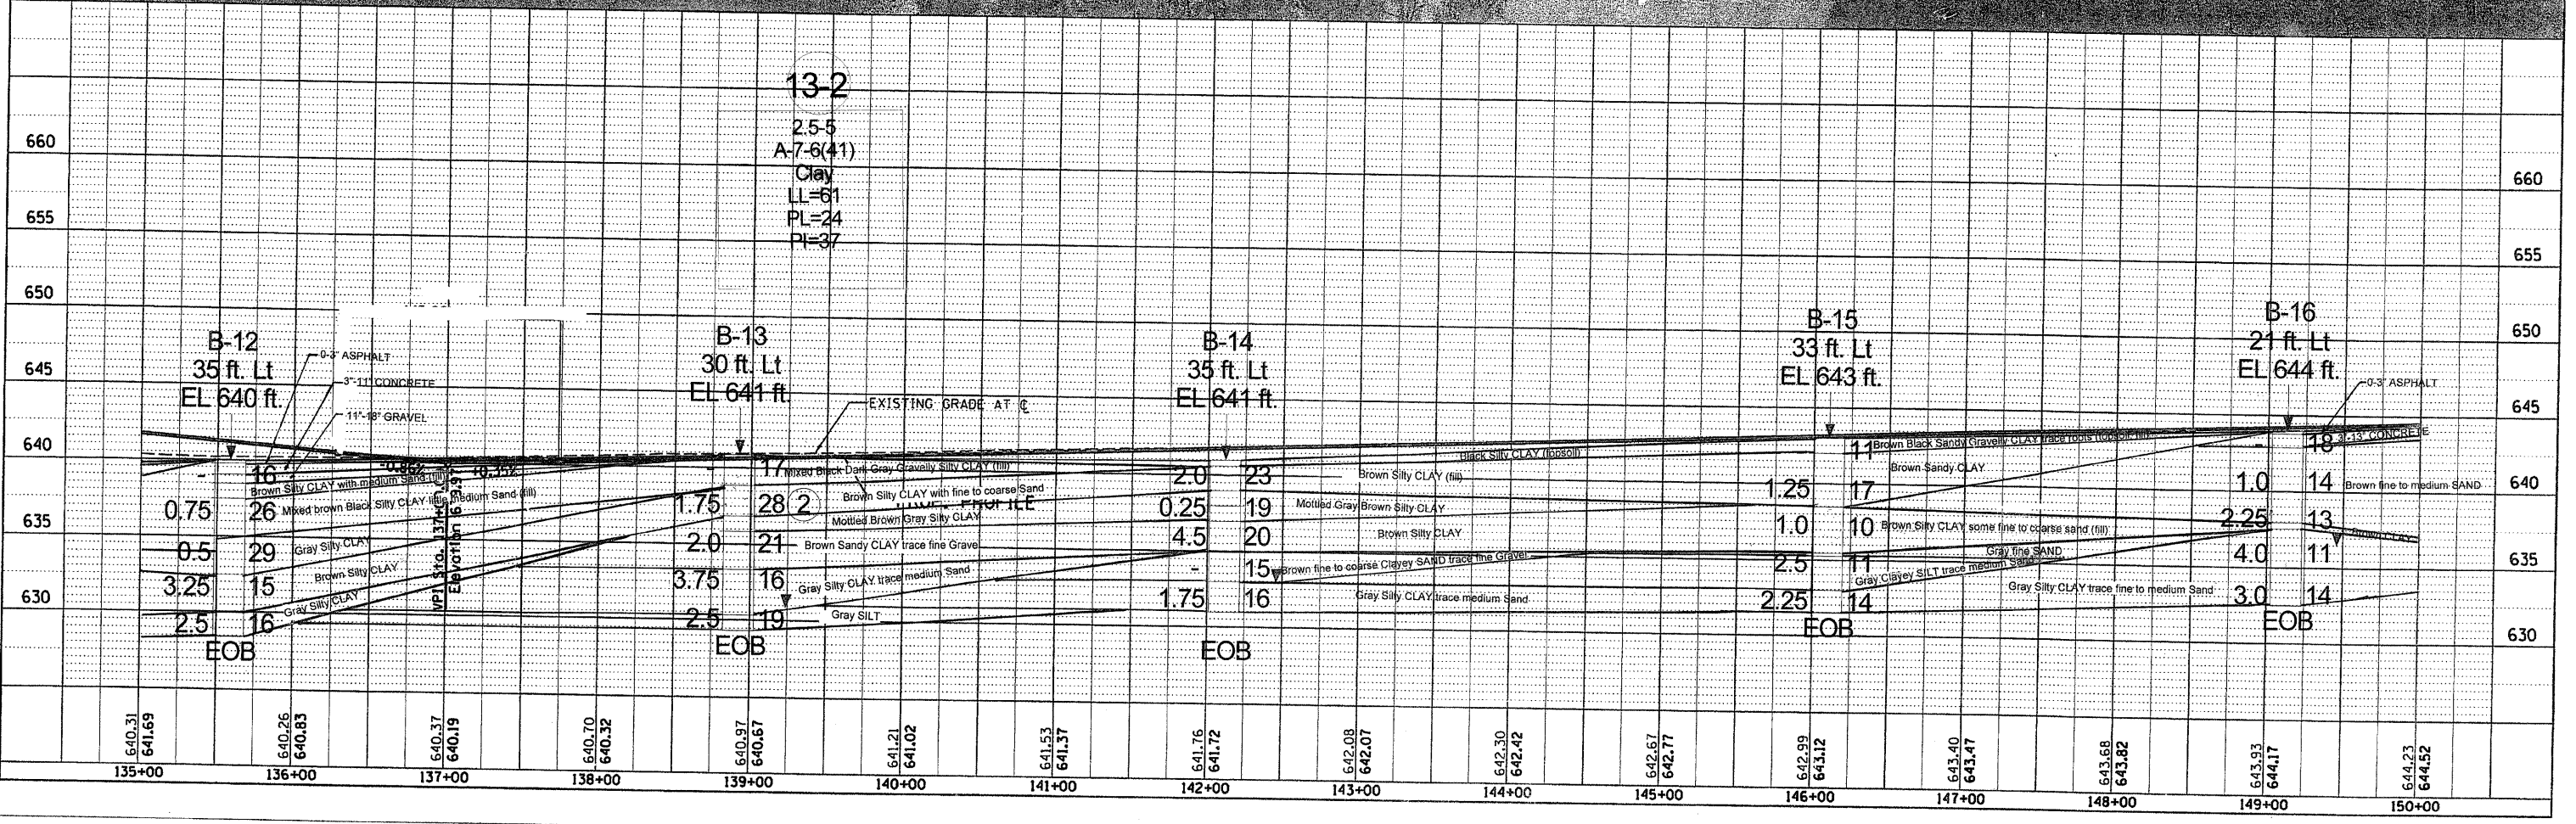

03-29-96

03-29-96