
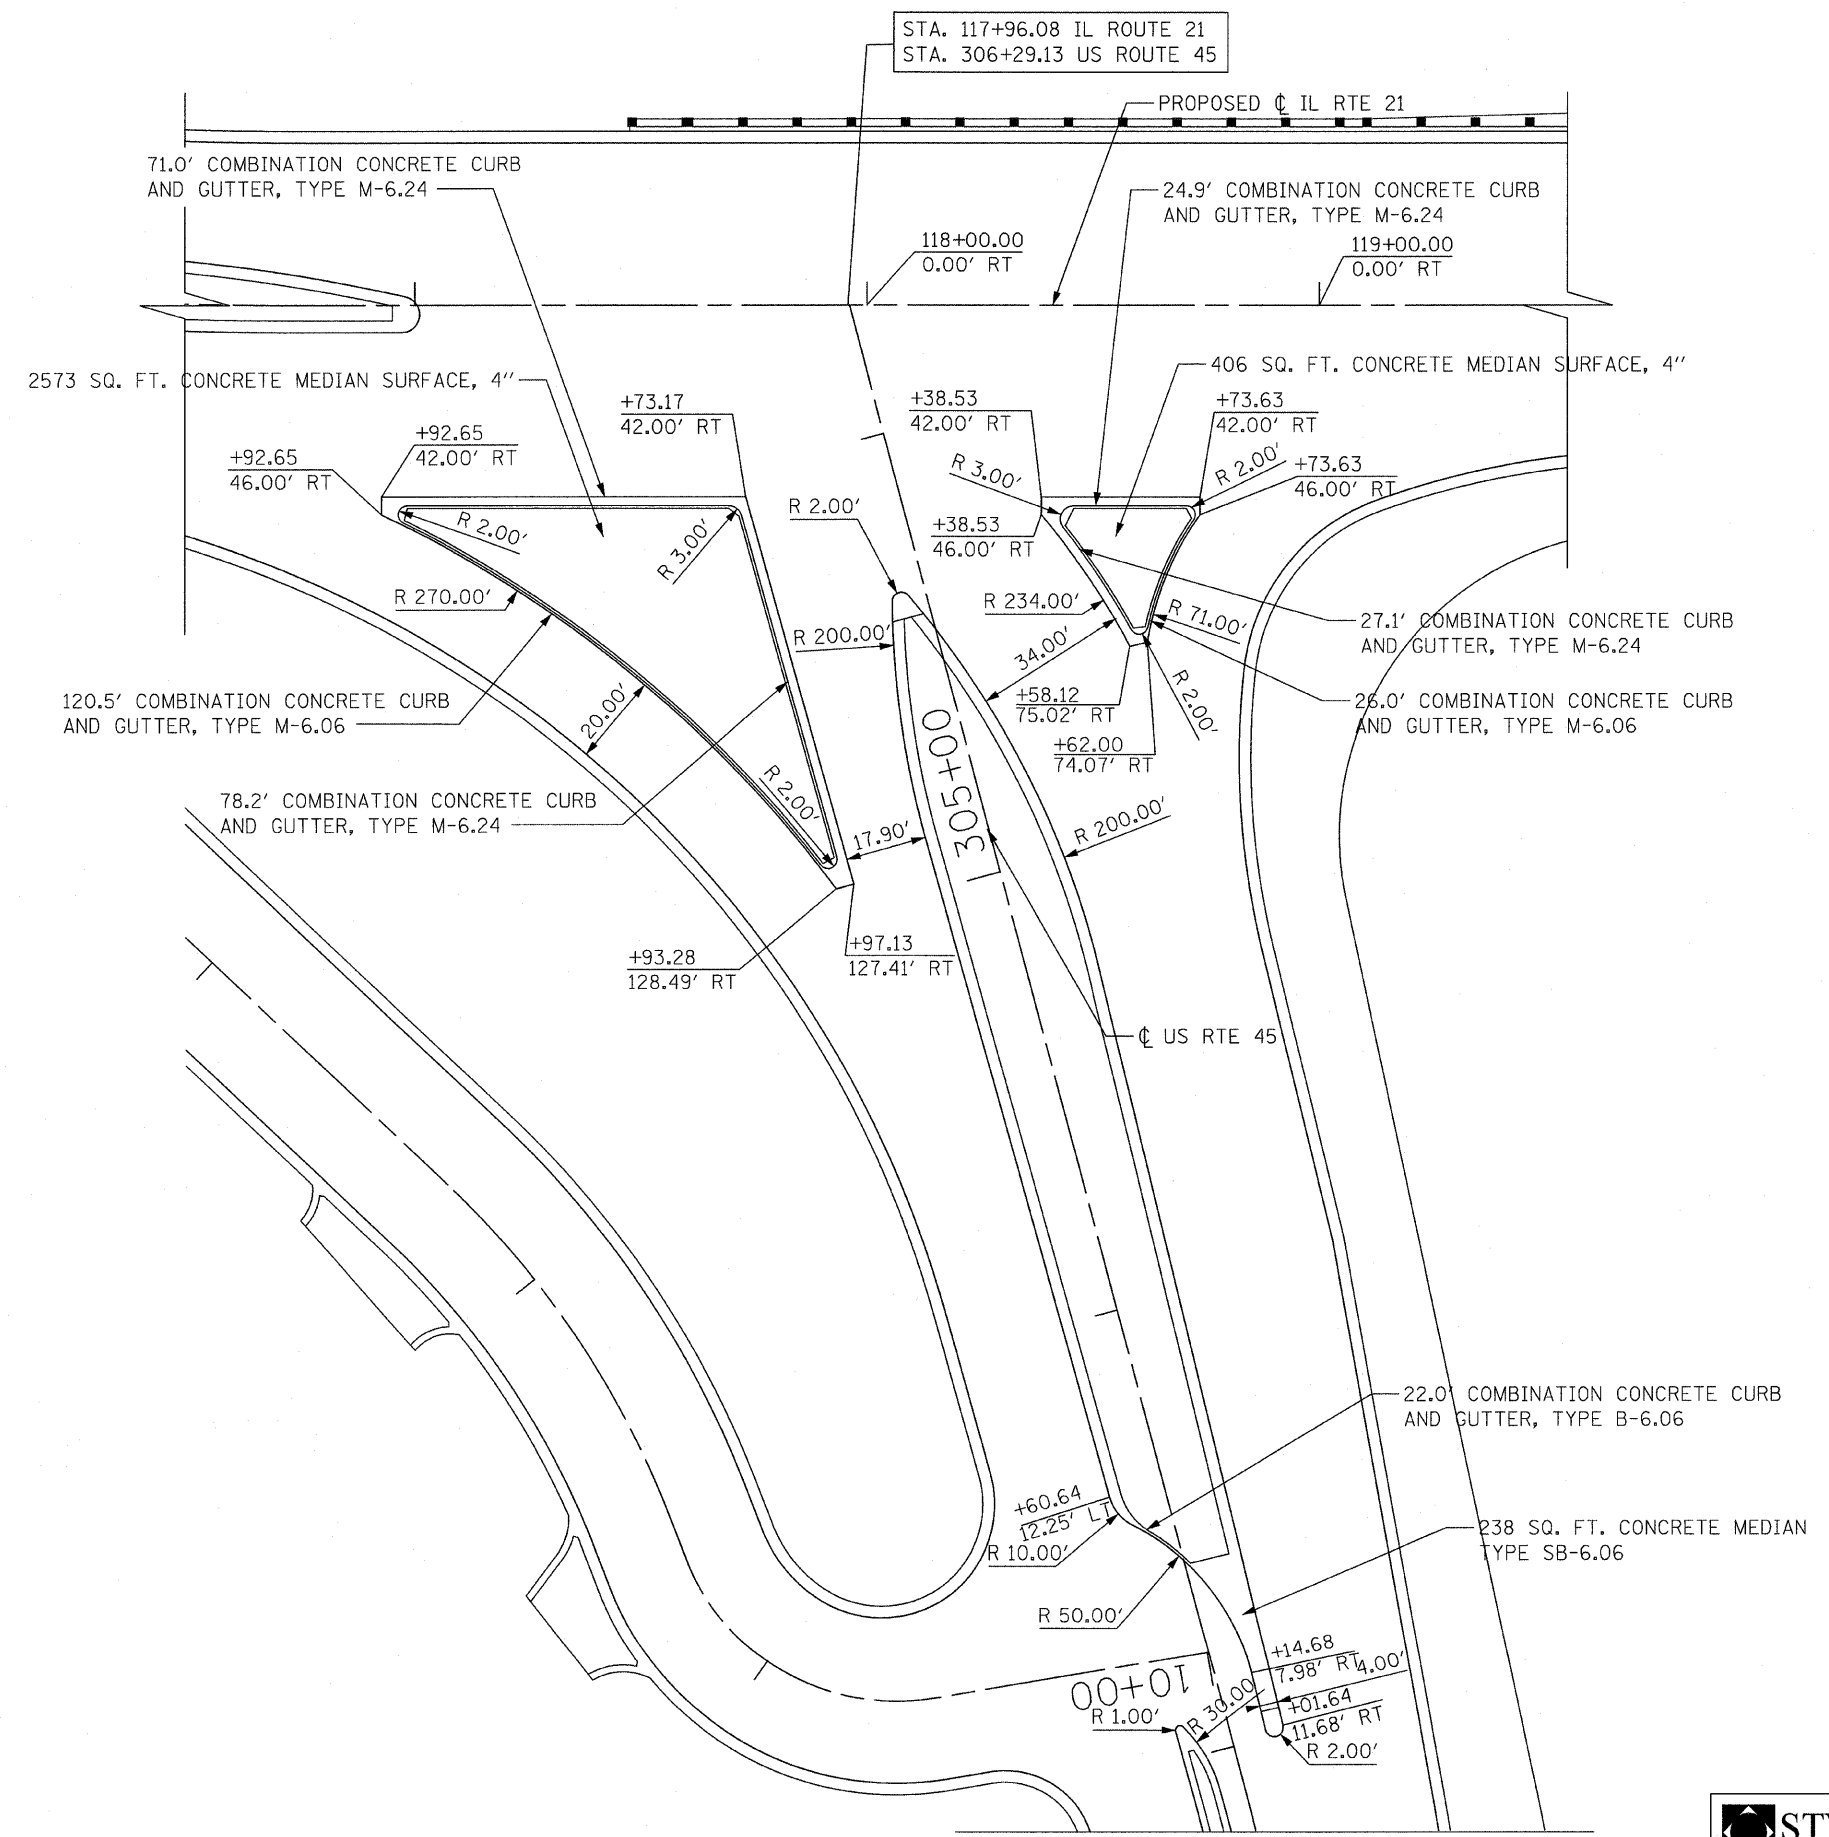



F.A.P. RTE.	SECTION	COUNTY	TOTAL SHEETS	SHEET NO.
374	3268F-R-1	COOK	279	109
STA.		TO STA.		
FED. ROAD DIST. NO.		ILLINOIS	FED. AID PROJECT	
CONTRACT NO. 62387				

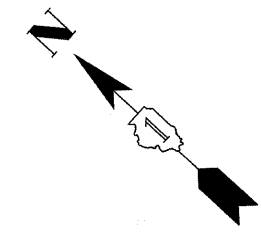

NOTE:
FOR MORE INFORMATION SEE STANDARD 606301.

REVISIONS	
NAME	DATE

ILLINOIS DEPARTMENT OF TRANSPORTATION
ISLAND AND MEDIAN DETAILS
ILLINOIS ROUTE 21
U.S. ROUTE 45

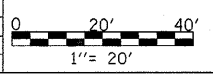

DATE: 02/05/08
DRAWN BY: RDT
CHECKED BY: GC

STV Incorporated
engineers/architects/scientists/construction managers
200 W Monroe - Suite 1650
Chicago, Illinois 60606

DATE PLOTTED: 02/05/08 10:50 AM