


F.A.P. RTE.	SECTION	COUNTY	TOTAL SHEETS	SHEET NO.
374	3268F-R-1	COOK	279	111
STA. 85+00.00		TO STA. 109+00.00		
FED. ROAD DIST. NO.		ILLINOIS	FED. AID PROJECT	
CONTRACT NO. 62387				

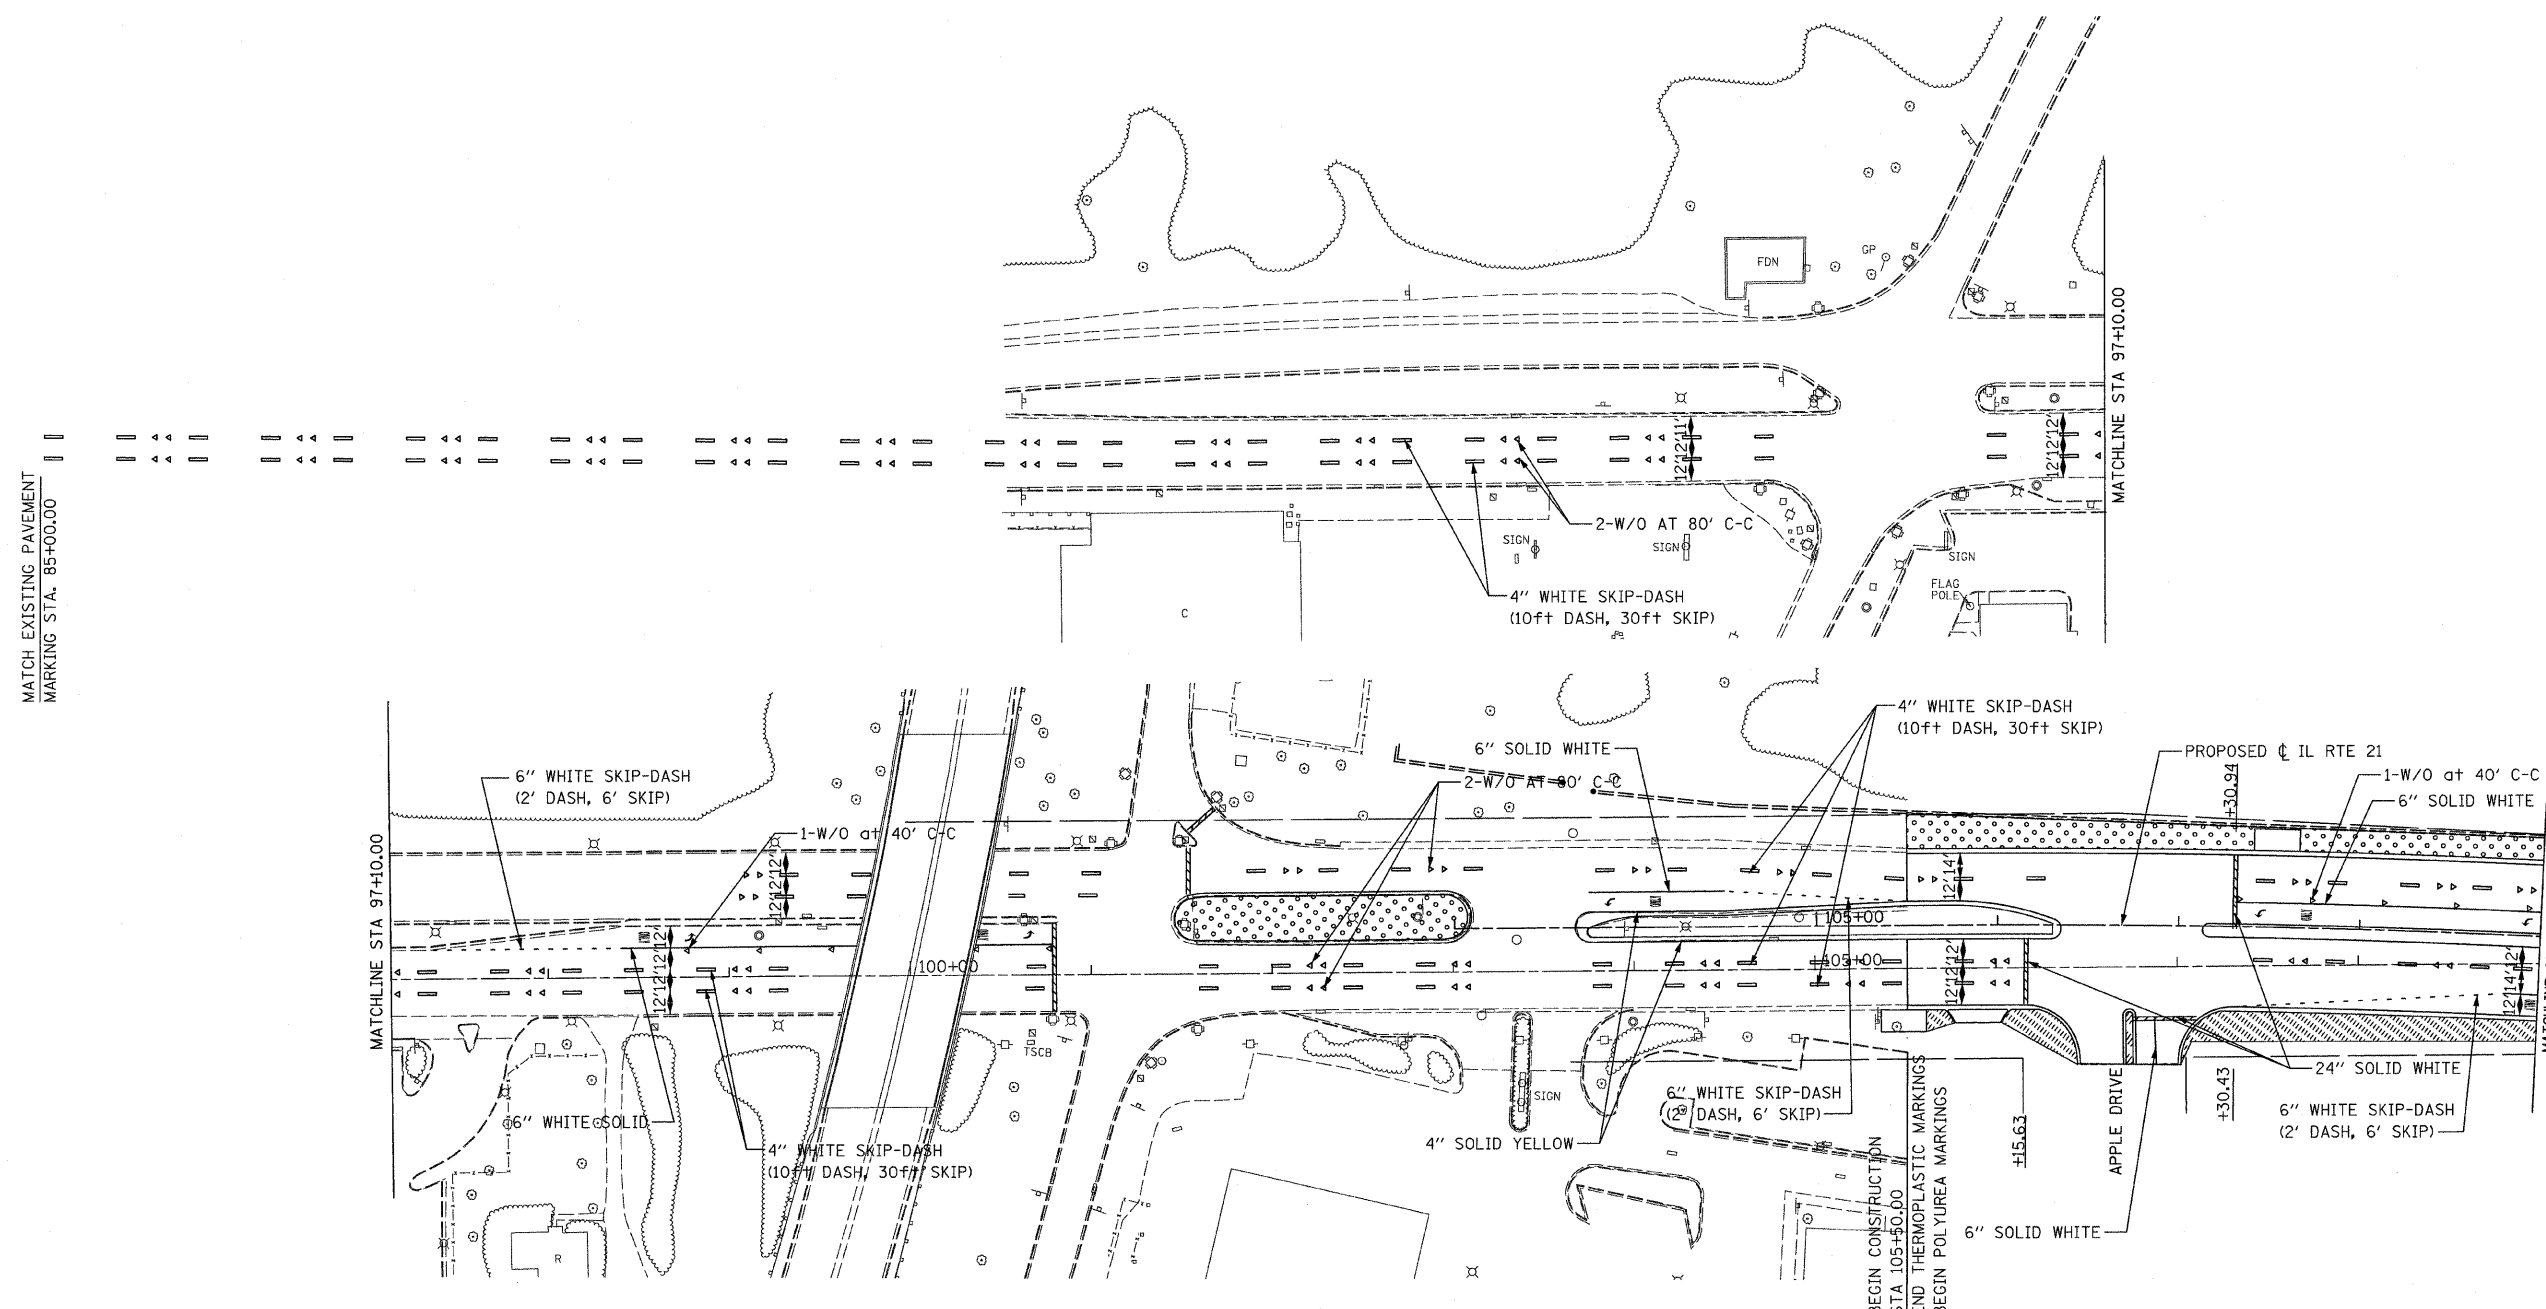

MATCH EXISTING PAVEMENT MARKING STA. 85+00.00

MATCHLINE STA 97+10.00

MATCHLINE STA 97+10.00

MATCHLINE STA 109+00.00

LEGEND:

PROPOSED RAISED REFLECTIVE PAVEMENT MARKERS

30' 1010101010'

WHITE / OPAQUE W/O

YELLOW / YELLOW Y/Y

SODDING, SALT TOLERANT

SEEDING, CLASS 2A

SEEDING, CLASS 4

- NOTES:**
- POLYUREA PAVEMENT MARKINGS SHALL BE USED ON PCC PAVEMENT.
 - THERMOPLASTIC PAVEMENT MARKINGS SHALL BE USED ON ALL BITUMINOUS SURFACES.
 - PAVEMENT MARKINGS AND RAISED PAVEMENT MARKERS SHALL BE PER DISTRICT ONE ONE PAVEMENT MARKING AND RAISED PAVEMENT MARKERS DETAIL.
 - NOTIFY MELISSA DEL ROSARIO, ROADSIDE UNIT, 72 HOURS PRIOR TO PLANTING AT (847) 705-4171 FOR LAYOUT.

REVISIONS	
NAME	DATE

ILLINOIS DEPARTMENT OF TRANSPORTATION
PAVEMENT MARKING AND LANDSCAPING PLAN - 1

ILLINOIS ROUTE 21
 STA 85+00.00 TO STA 109+00.00

DATE: 02/05/08
 DRAWN BY: RDT
 CHECKED BY: GC

STV Incorporated
 engineers/architects/scientists/construction managers
 200 W Monroe - Suite 1650
 Chicago, Illinois 60606

ILLINOIS DEPARTMENT OF TRANSPORTATION
 CONTRACT NO. 62387
 SHEET NO. 111