
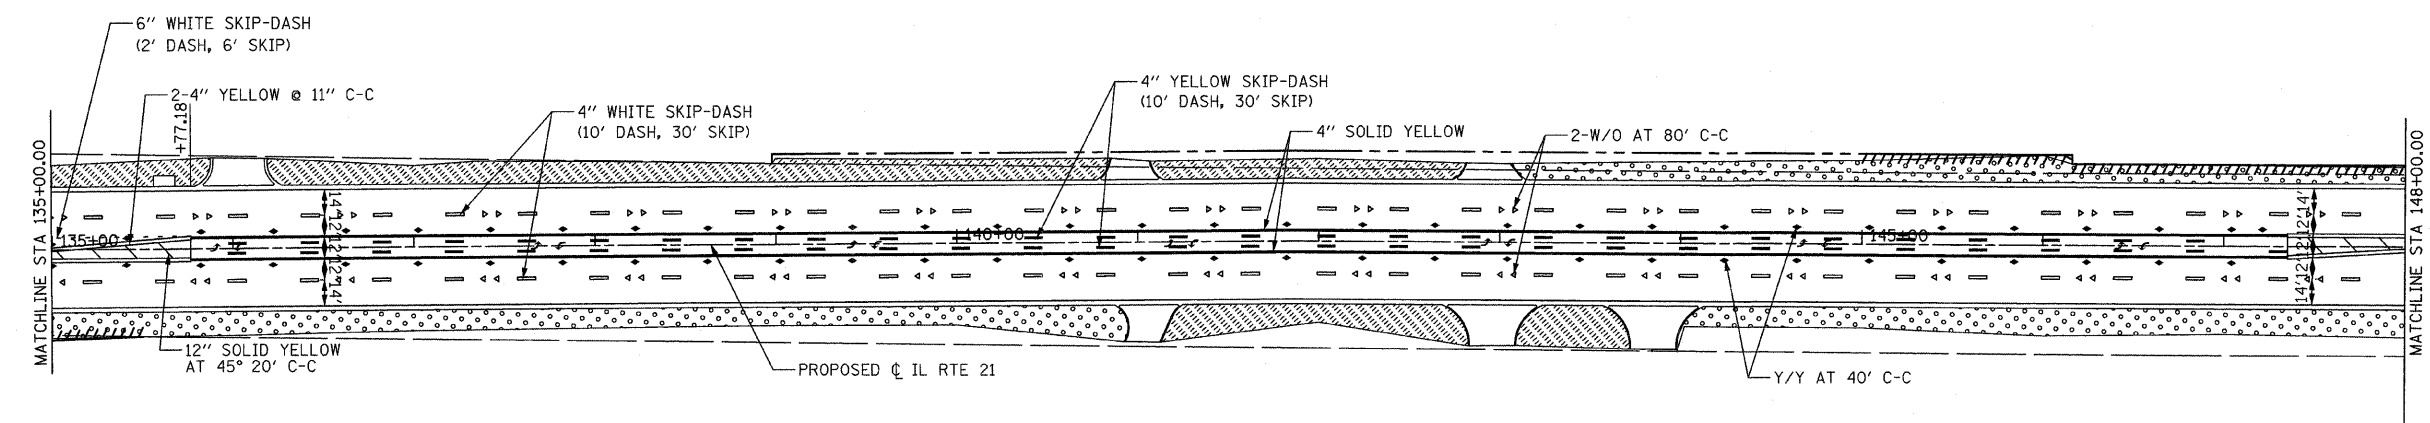
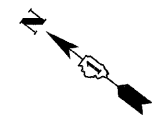


F.A.P. RTE.	SECTION	COUNTY	TOTAL SHEETS	SHEET NO.
374	3268F-R-1	COOK	279	113
STA. 122+00.00		TO STA. 148+00.00		
FED. ROAD DIST. NO.		ILLINOIS FED. AID PROJECT		
CONTRACT NO. 62387				

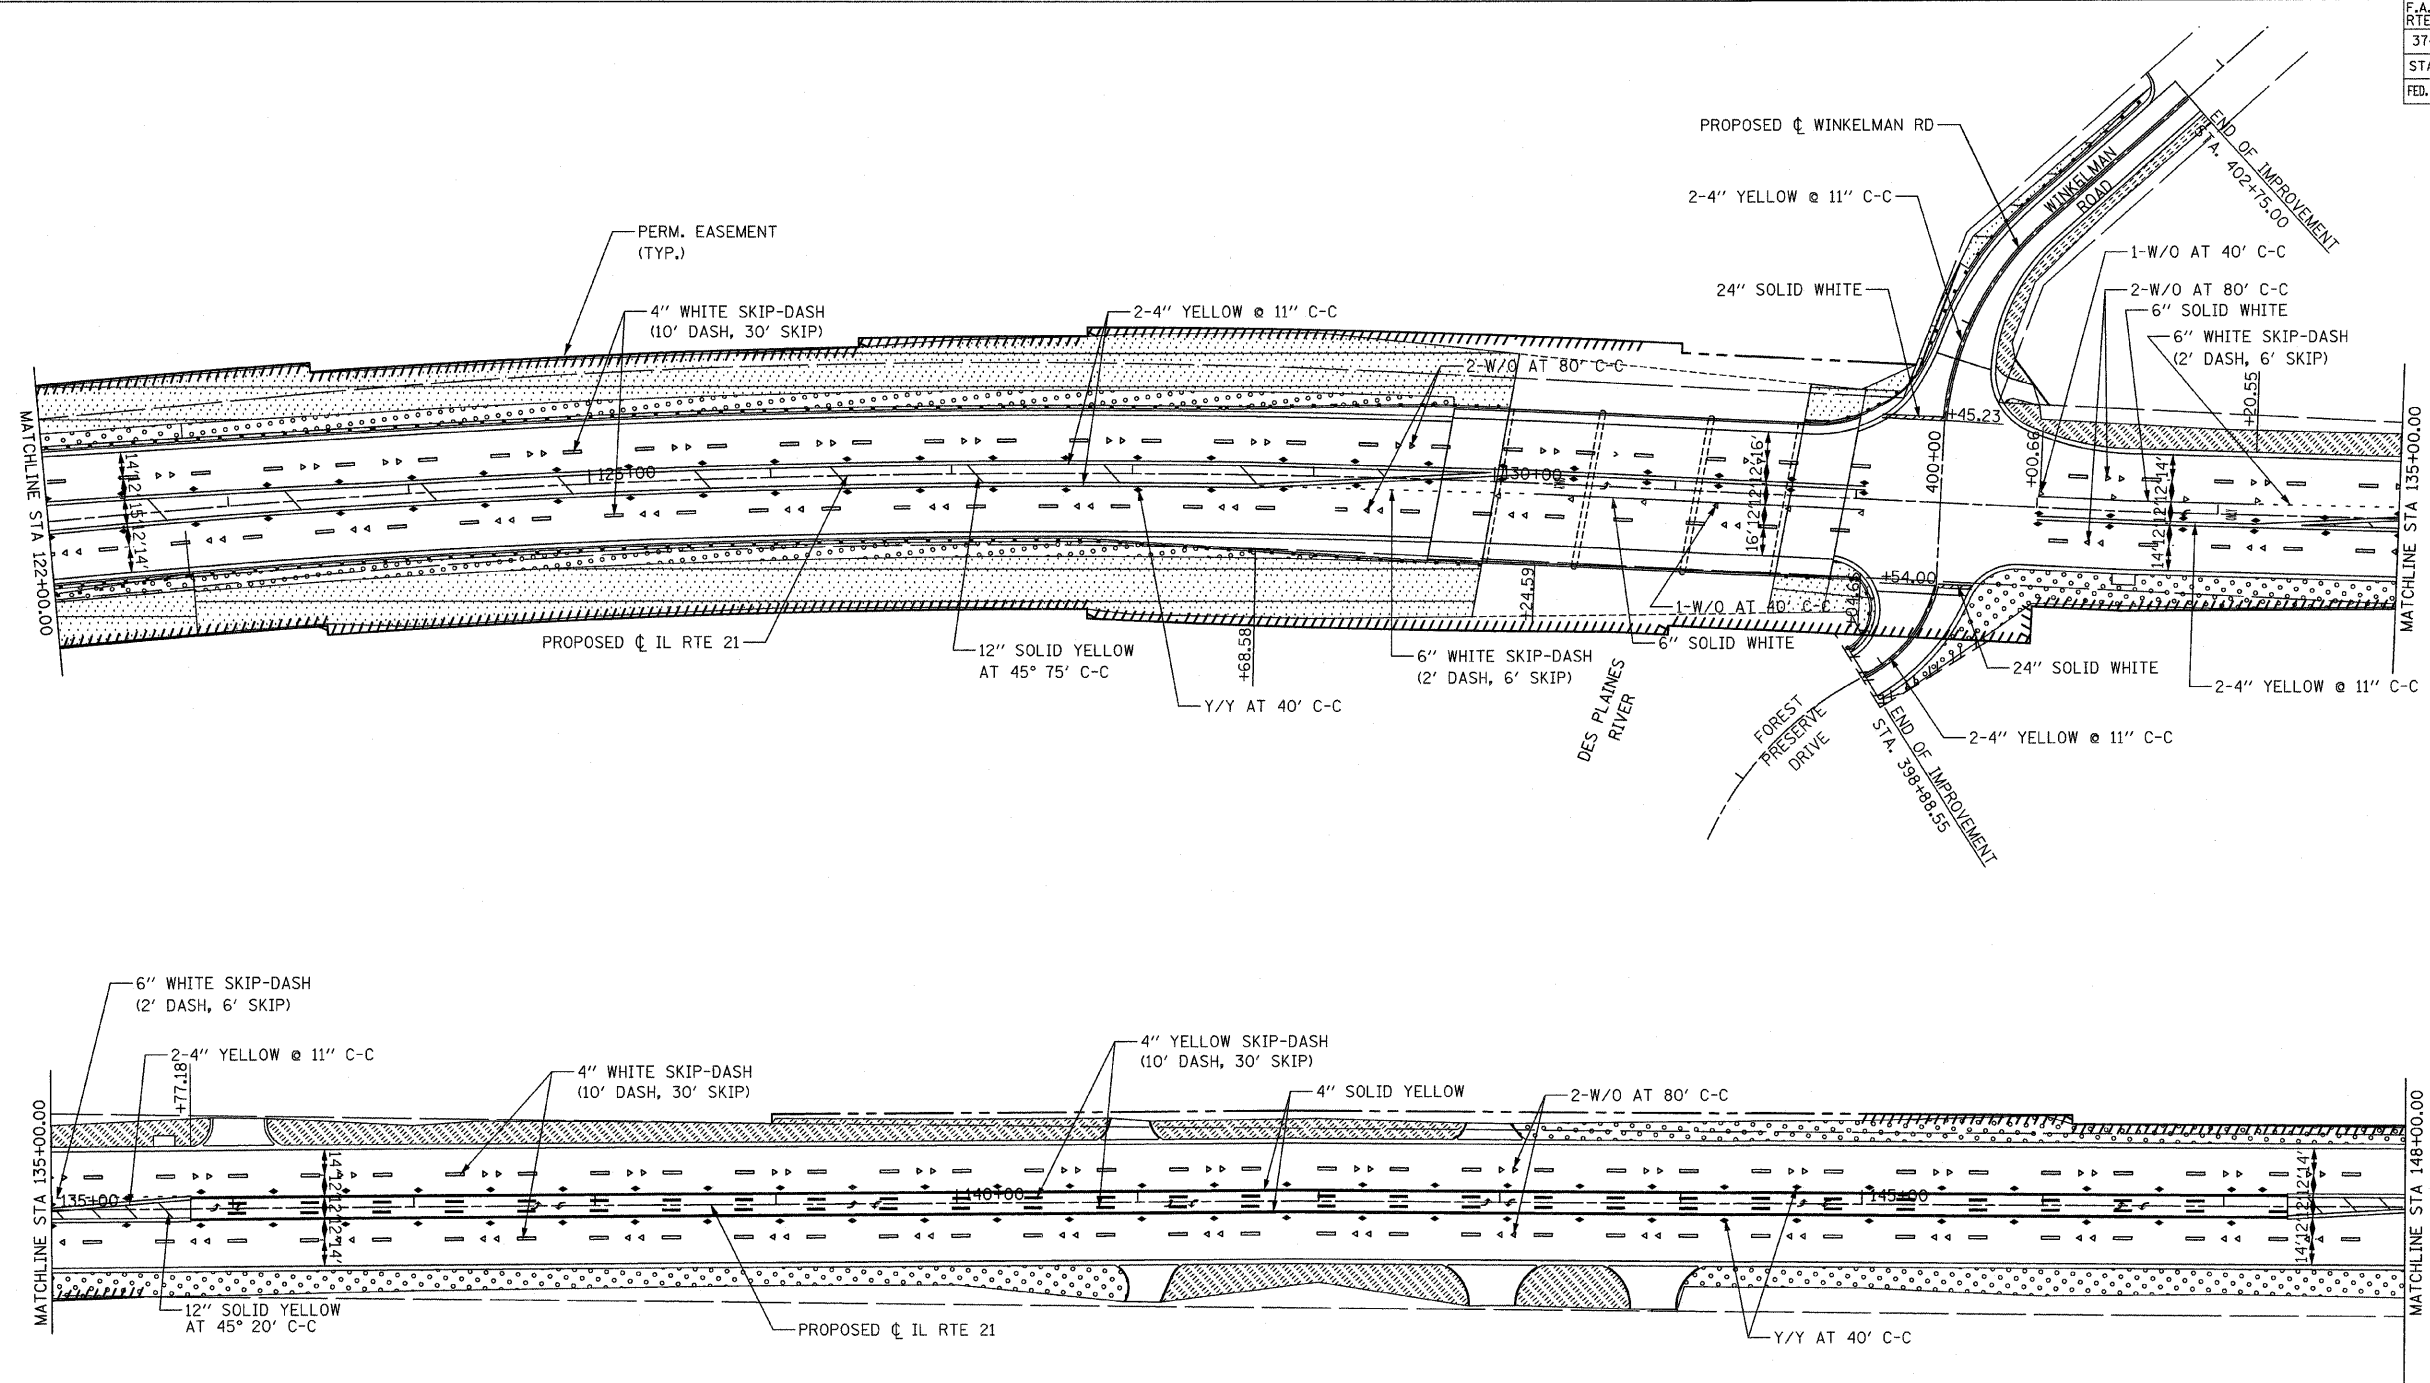

**LEGEND:**

- 30' 10' 10' 10' 10'
  - SODDING, SALT TOLERANT
  - SEEDING, CLASS 2A
  - SEEDING, CLASS 4
- WHITE / OPAQUE      W/O  
 YELLOW / YELLOW    Y/Y

REVISIONS	
NAME	DATE

ILLINOIS DEPARTMENT OF TRANSPORTATION  
**PAVEMENT MARKING AND LANDSCAPING PLAN - 3**

ILLINOIS ROUTE 21  
 STA 122+00.00 TO STA 148+00.00

DATE: 02/05/08  
 DRAWN BY: RDT  
 CHECKED BY: GC

0 50' 100'  
 1" = 50'

**STV Incorporated**  
 engineers/architects/scientists/construction managers

200 W Monroe - Suite 1650  
 Chicago, Illinois 60606