


F.A.P. RTE.	SECTION	COUNTY	TOTAL SHEETS	SHEET NO.
374	3268F-R-1	COOK	279	121
STA. 148+00.00		TO STA. 174+00.00		
FED. ROAD DIST. NO.	ILLINOIS	FED. AID PROJECT		CONTRACT NO. 62387

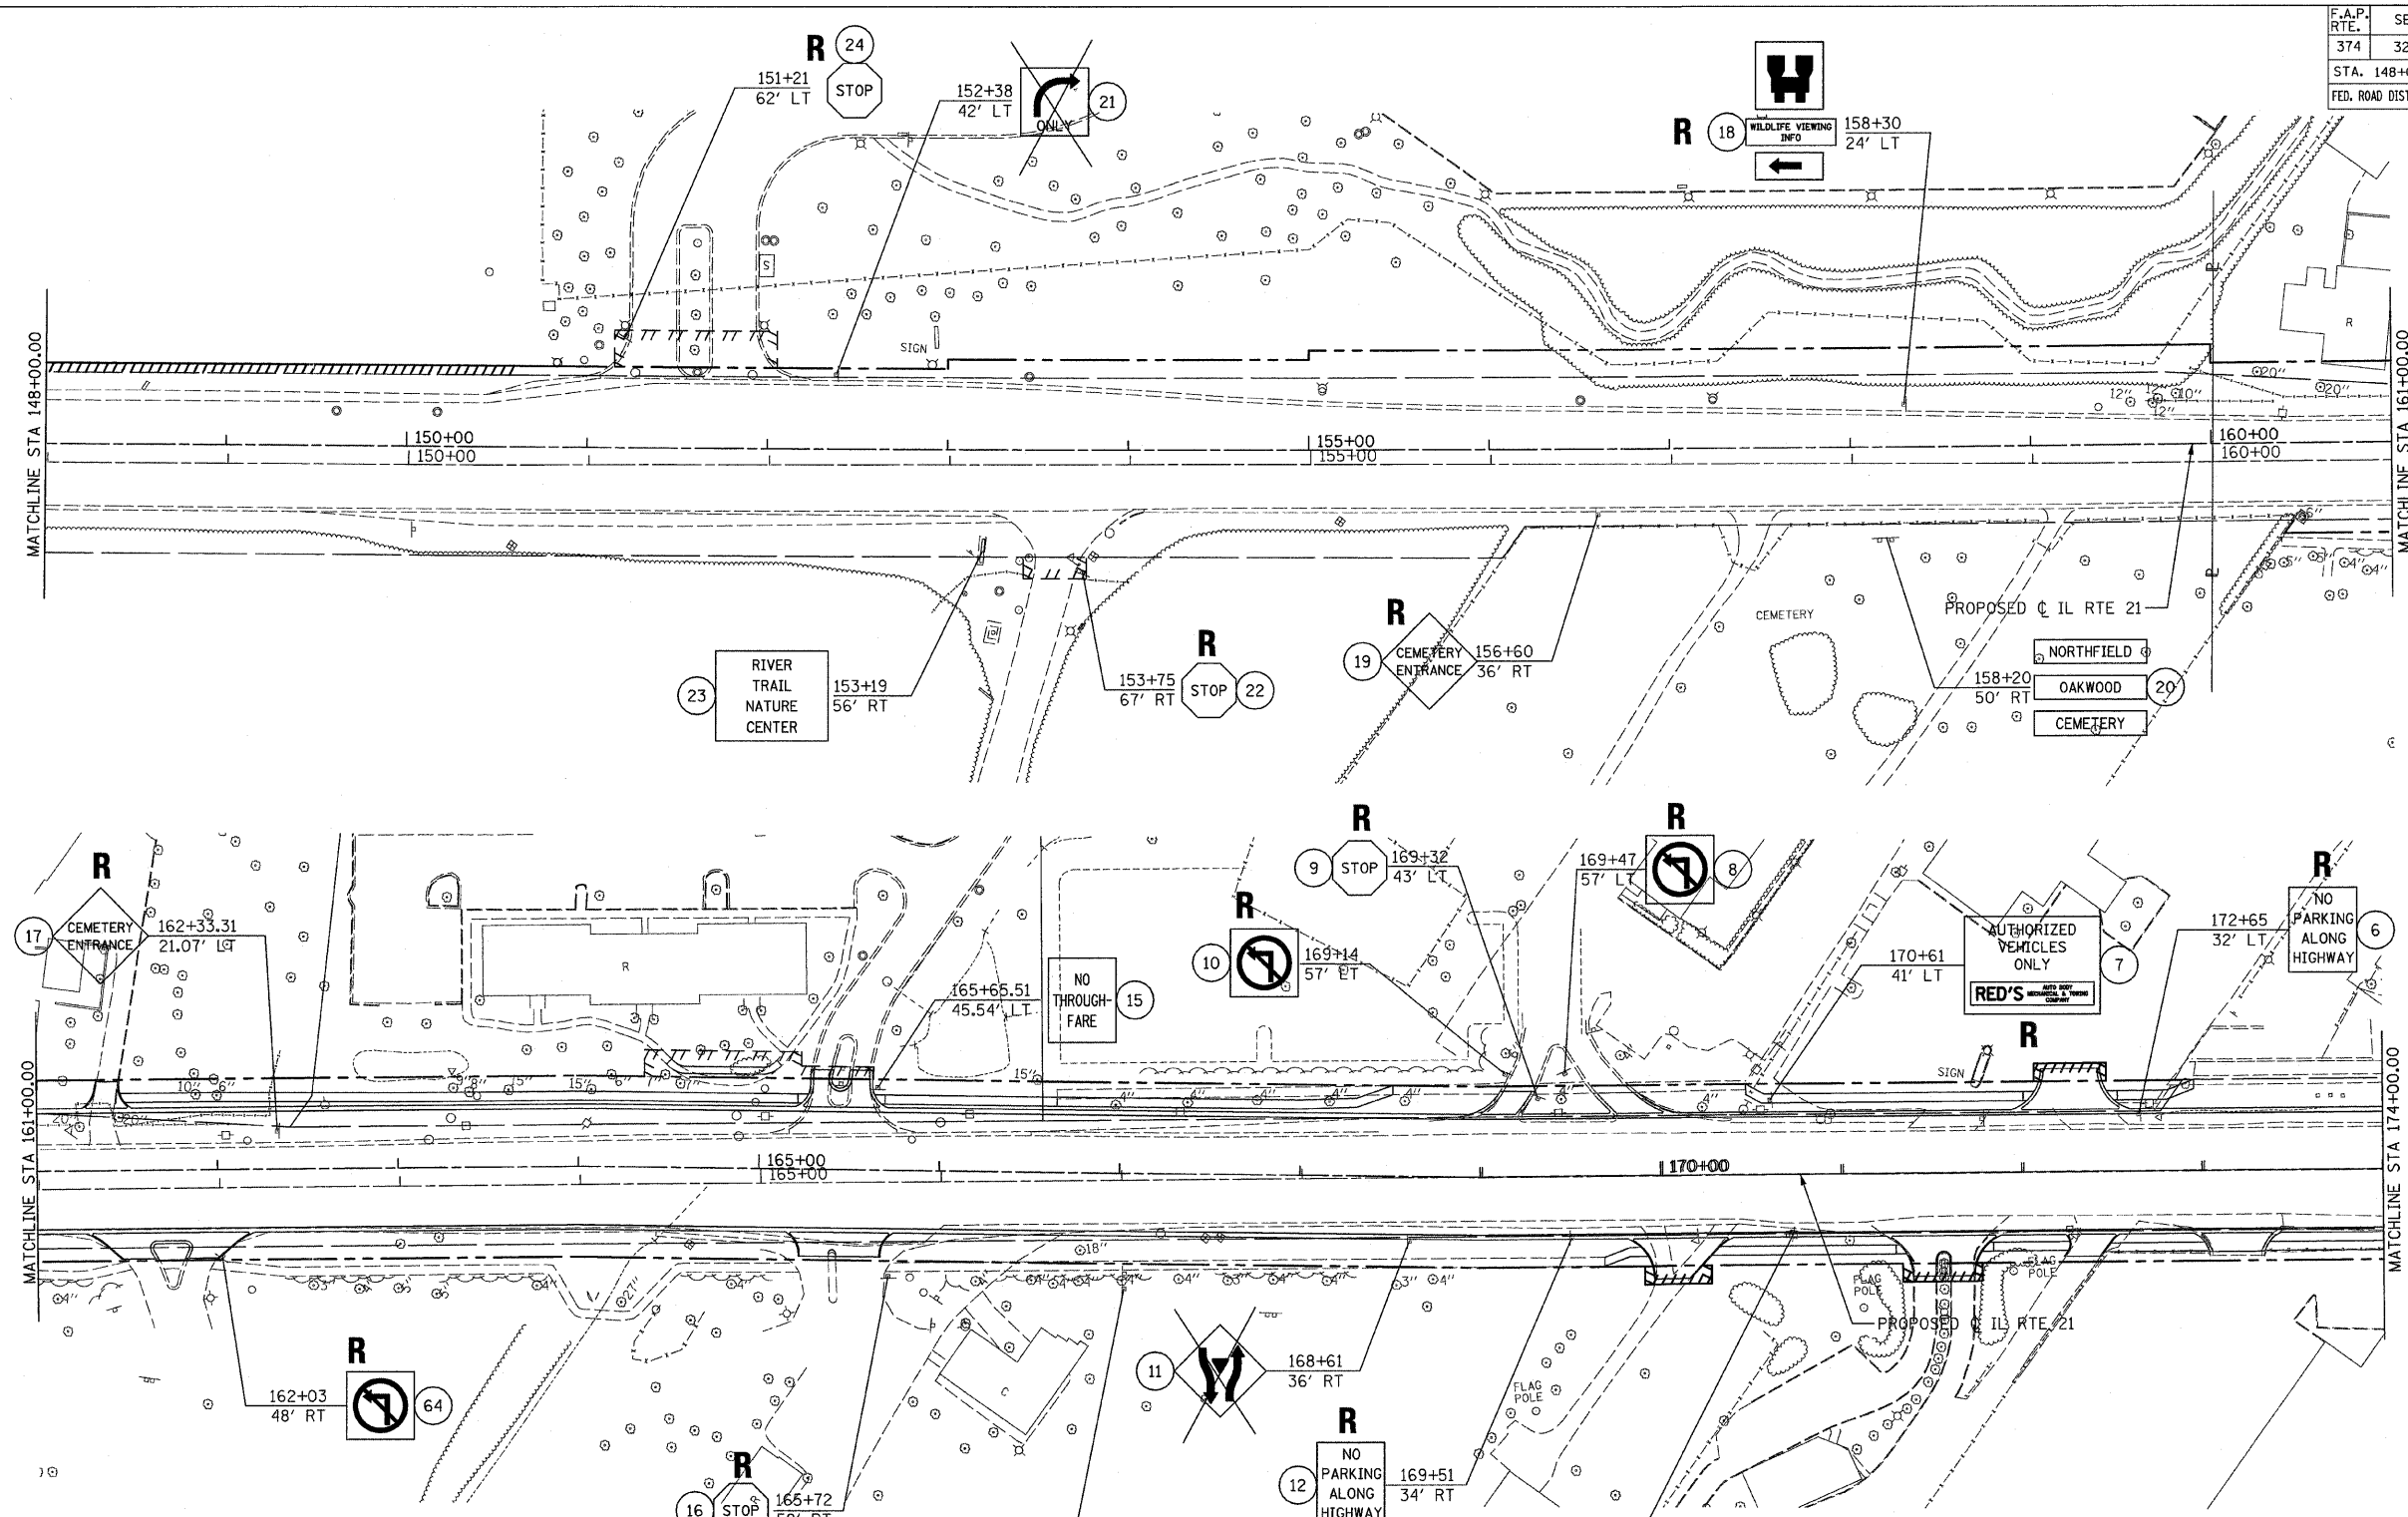

LEGEND

- 1 - SIGNS TO BE REMOVED
- 2 - SIGNS TO REMAIN
- 3 - SIGNS TO BE RELOCATED


REVISIONS	
NAME	DATE

ILLINOIS DEPARTMENT OF TRANSPORTATION
EXISTING SIGNING PLAN - 4

ILLINOIS ROUTE 21
STA 148+00.00 TO STA 174+00.00

DATE: 02/05/08
DRAWN BY: RDT
CHECKED BY: MK

STV Incorporated
engineers/architects/scientists/construction managers
200 W Monroe - Suite 1650
Chicago, Illinois 60606

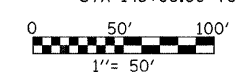

2/6/2008 9:08:37 AM