
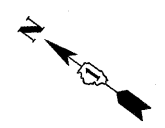


F.A.P. RTE.	SECTION	COUNTY	TOTAL SHEETS	SHEET NO.
374	3268F-R-1	COOK	279	122
STA. 174+00.00		TO STA. 187+00.00		
FED. ROAD DIST. NO.	ILLINOIS	FED. AID PROJECT		
CONTRACT NO. 62387				

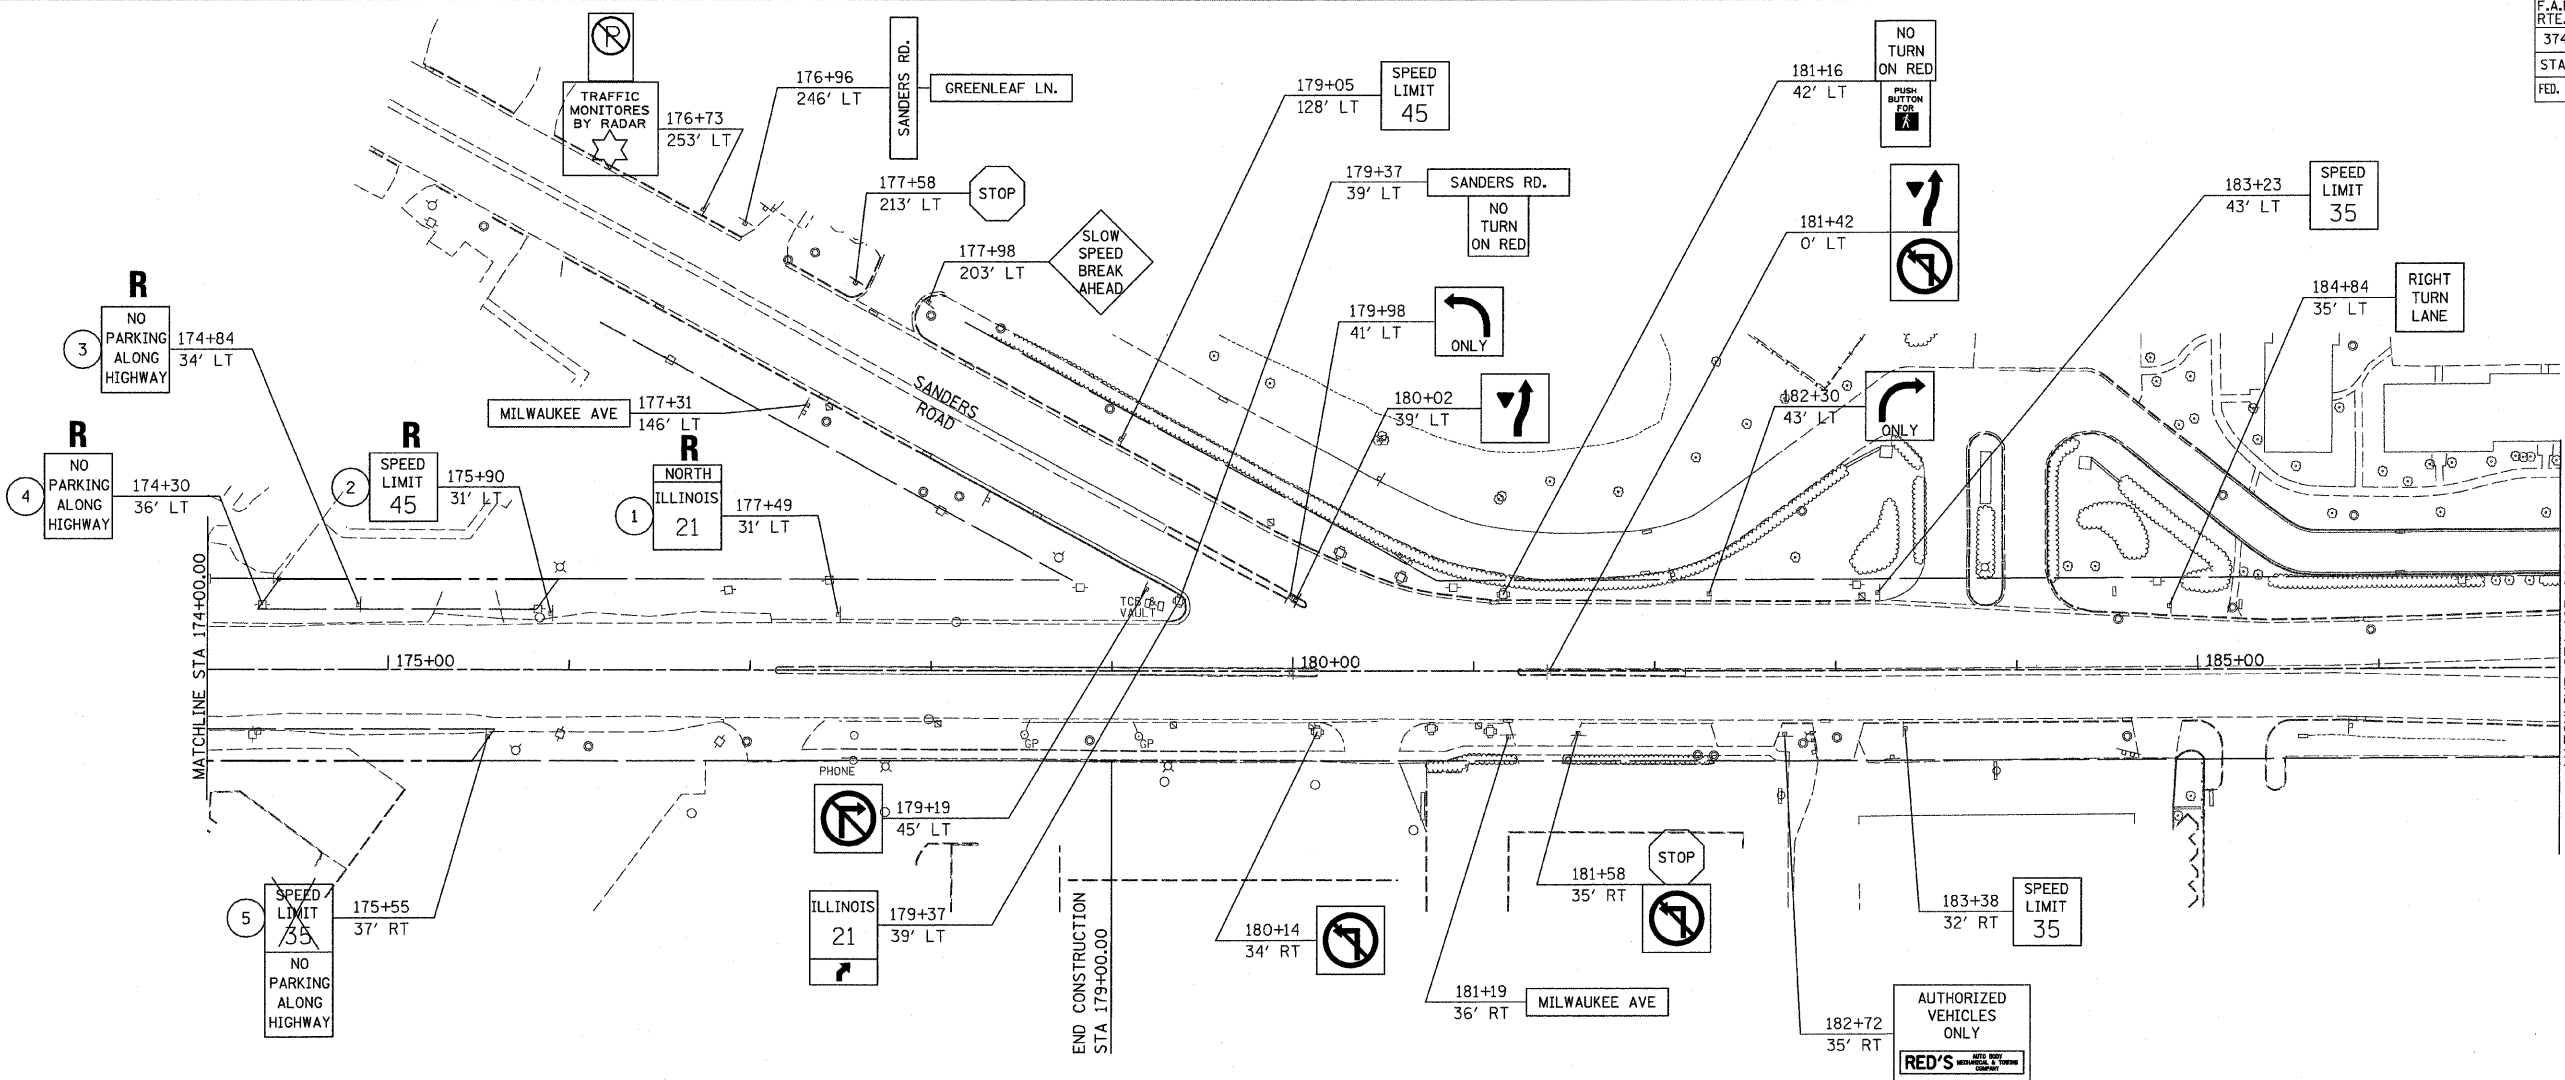


LEGEND

- 1 - SIGNS TO BE REMOVED
- 2 - SIGNS TO REMAIN
- 3 **R** - SIGNS TO BE RELOCATED

REVISIONS	
NAME	DATE

**ILLINOIS DEPARTMENT OF TRANSPORTATION
EXISTING SIGNING PLAN - 5**

ILLINOIS ROUTE 21
STA 174+00.00 TO STA 187+00.00
DATE: 02/05/08
DRAWN BY: RDT
CHECKED BY: MK

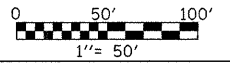

STV Incorporated
engineers/architects/scientists/construction managers
200 W Monroe - Suite 1650
Chicago, Illinois 60606

DATE PLOTTED: 02/05/08 10:58 AM