


PLOT DATE = #DATE#  
 FILE NAME = #FILE#  
 PLOT SCALE = #SCALE#  
 USER NAME = #USER#

ORIGINAL SURVEY BY DATE  
 SURVEY NO. \_\_\_\_\_  
 NOTE BOOK NO. \_\_\_\_\_  
 TEMPLATE AREAS CHECKED

FINAL SURVEY BY DATE  
 SURVEY NO. \_\_\_\_\_  
 NOTE BOOK NO. \_\_\_\_\_  
 TEMPLATE AREAS CHECKED

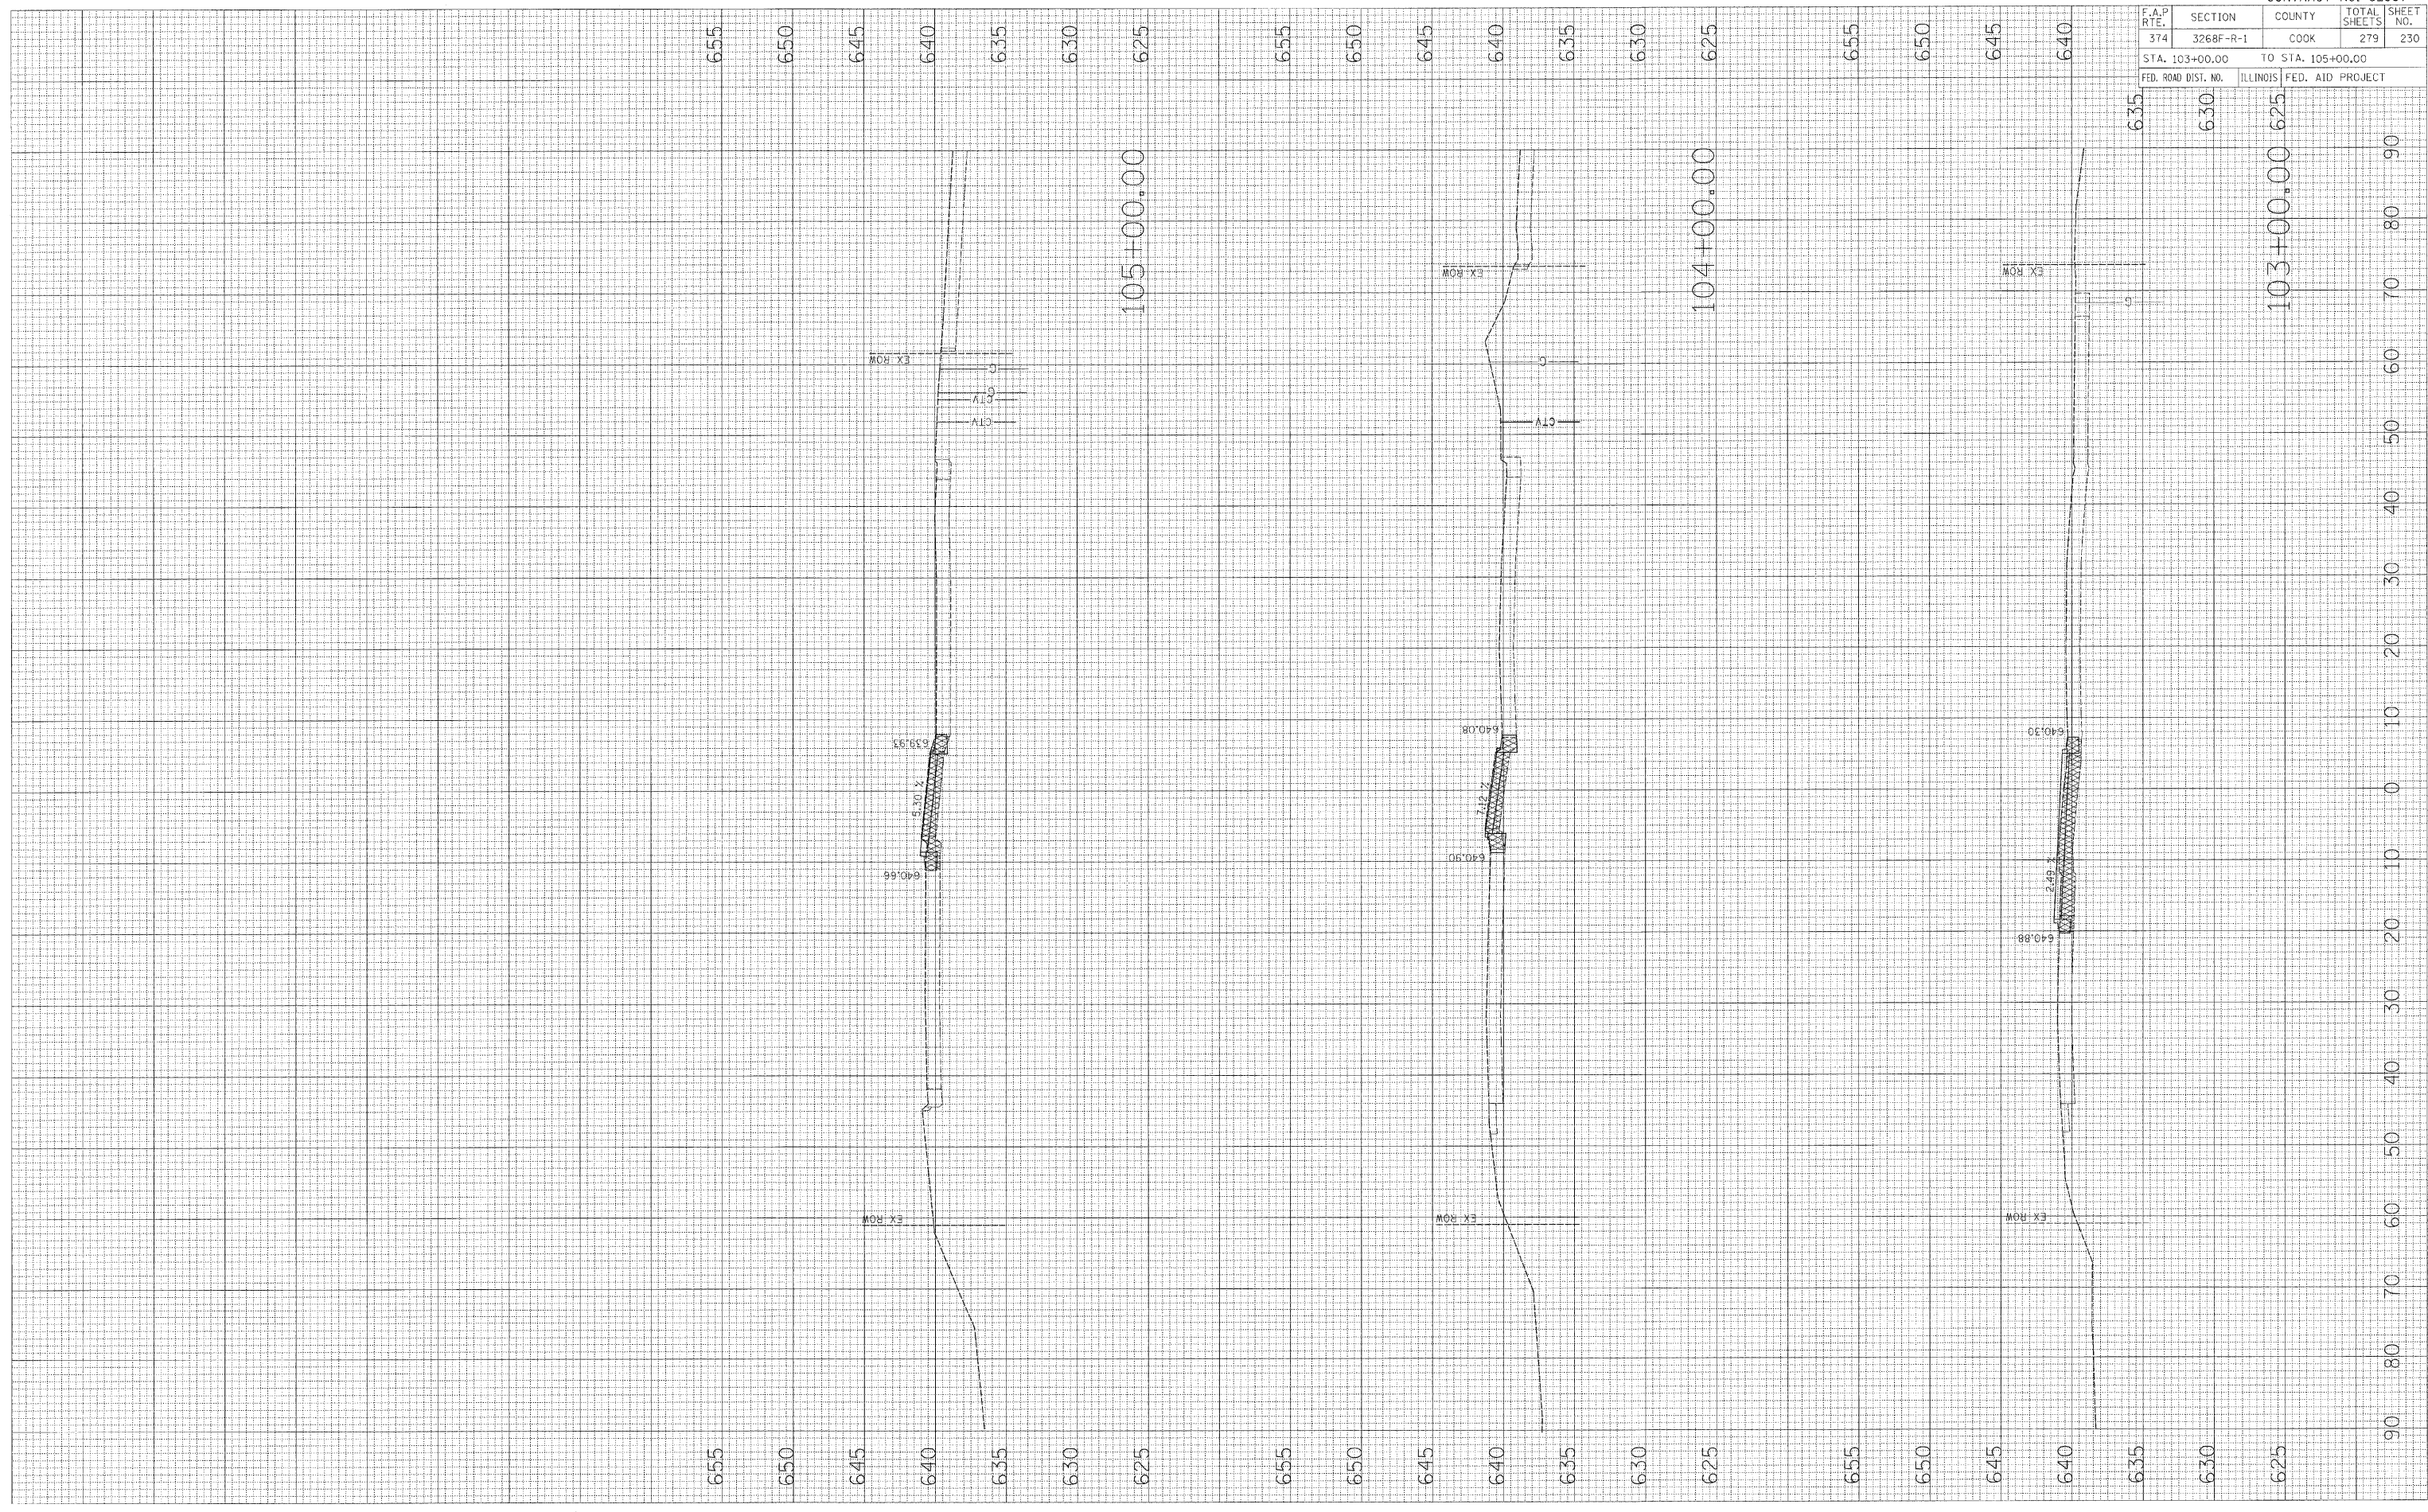

CONTRACT NO. 62387			
F.A.P. RTE.	SECTION	COUNTY	TOTAL SHEETS
374	3268F-R-1	COOK	279
STA. 103+00.00		TO STA. 105+00.00	
FED. ROAD DIST. NO.	ILLINOIS	FED. AID PROJECT	

IL ROUTE 21