


PLOT DATE = 8/24/05
 FILE NAME = 8FILE18
 PLOT SCALE = 8/SCALE8
 USER NAME = 8USER18

ORIGINAL SURVEY BY DATE
 SURVEYED BY DATE
 NOTE BOOK NO. DATE
 TEMPL. DATE
 AREAS CHECKED
 AREAS CHECKED

FINAL SURVEY BY DATE
 SURVEYED BY DATE
 NOTE BOOK NO. DATE
 TEMPL. DATE
 AREAS CHECKED
 AREAS CHECKED

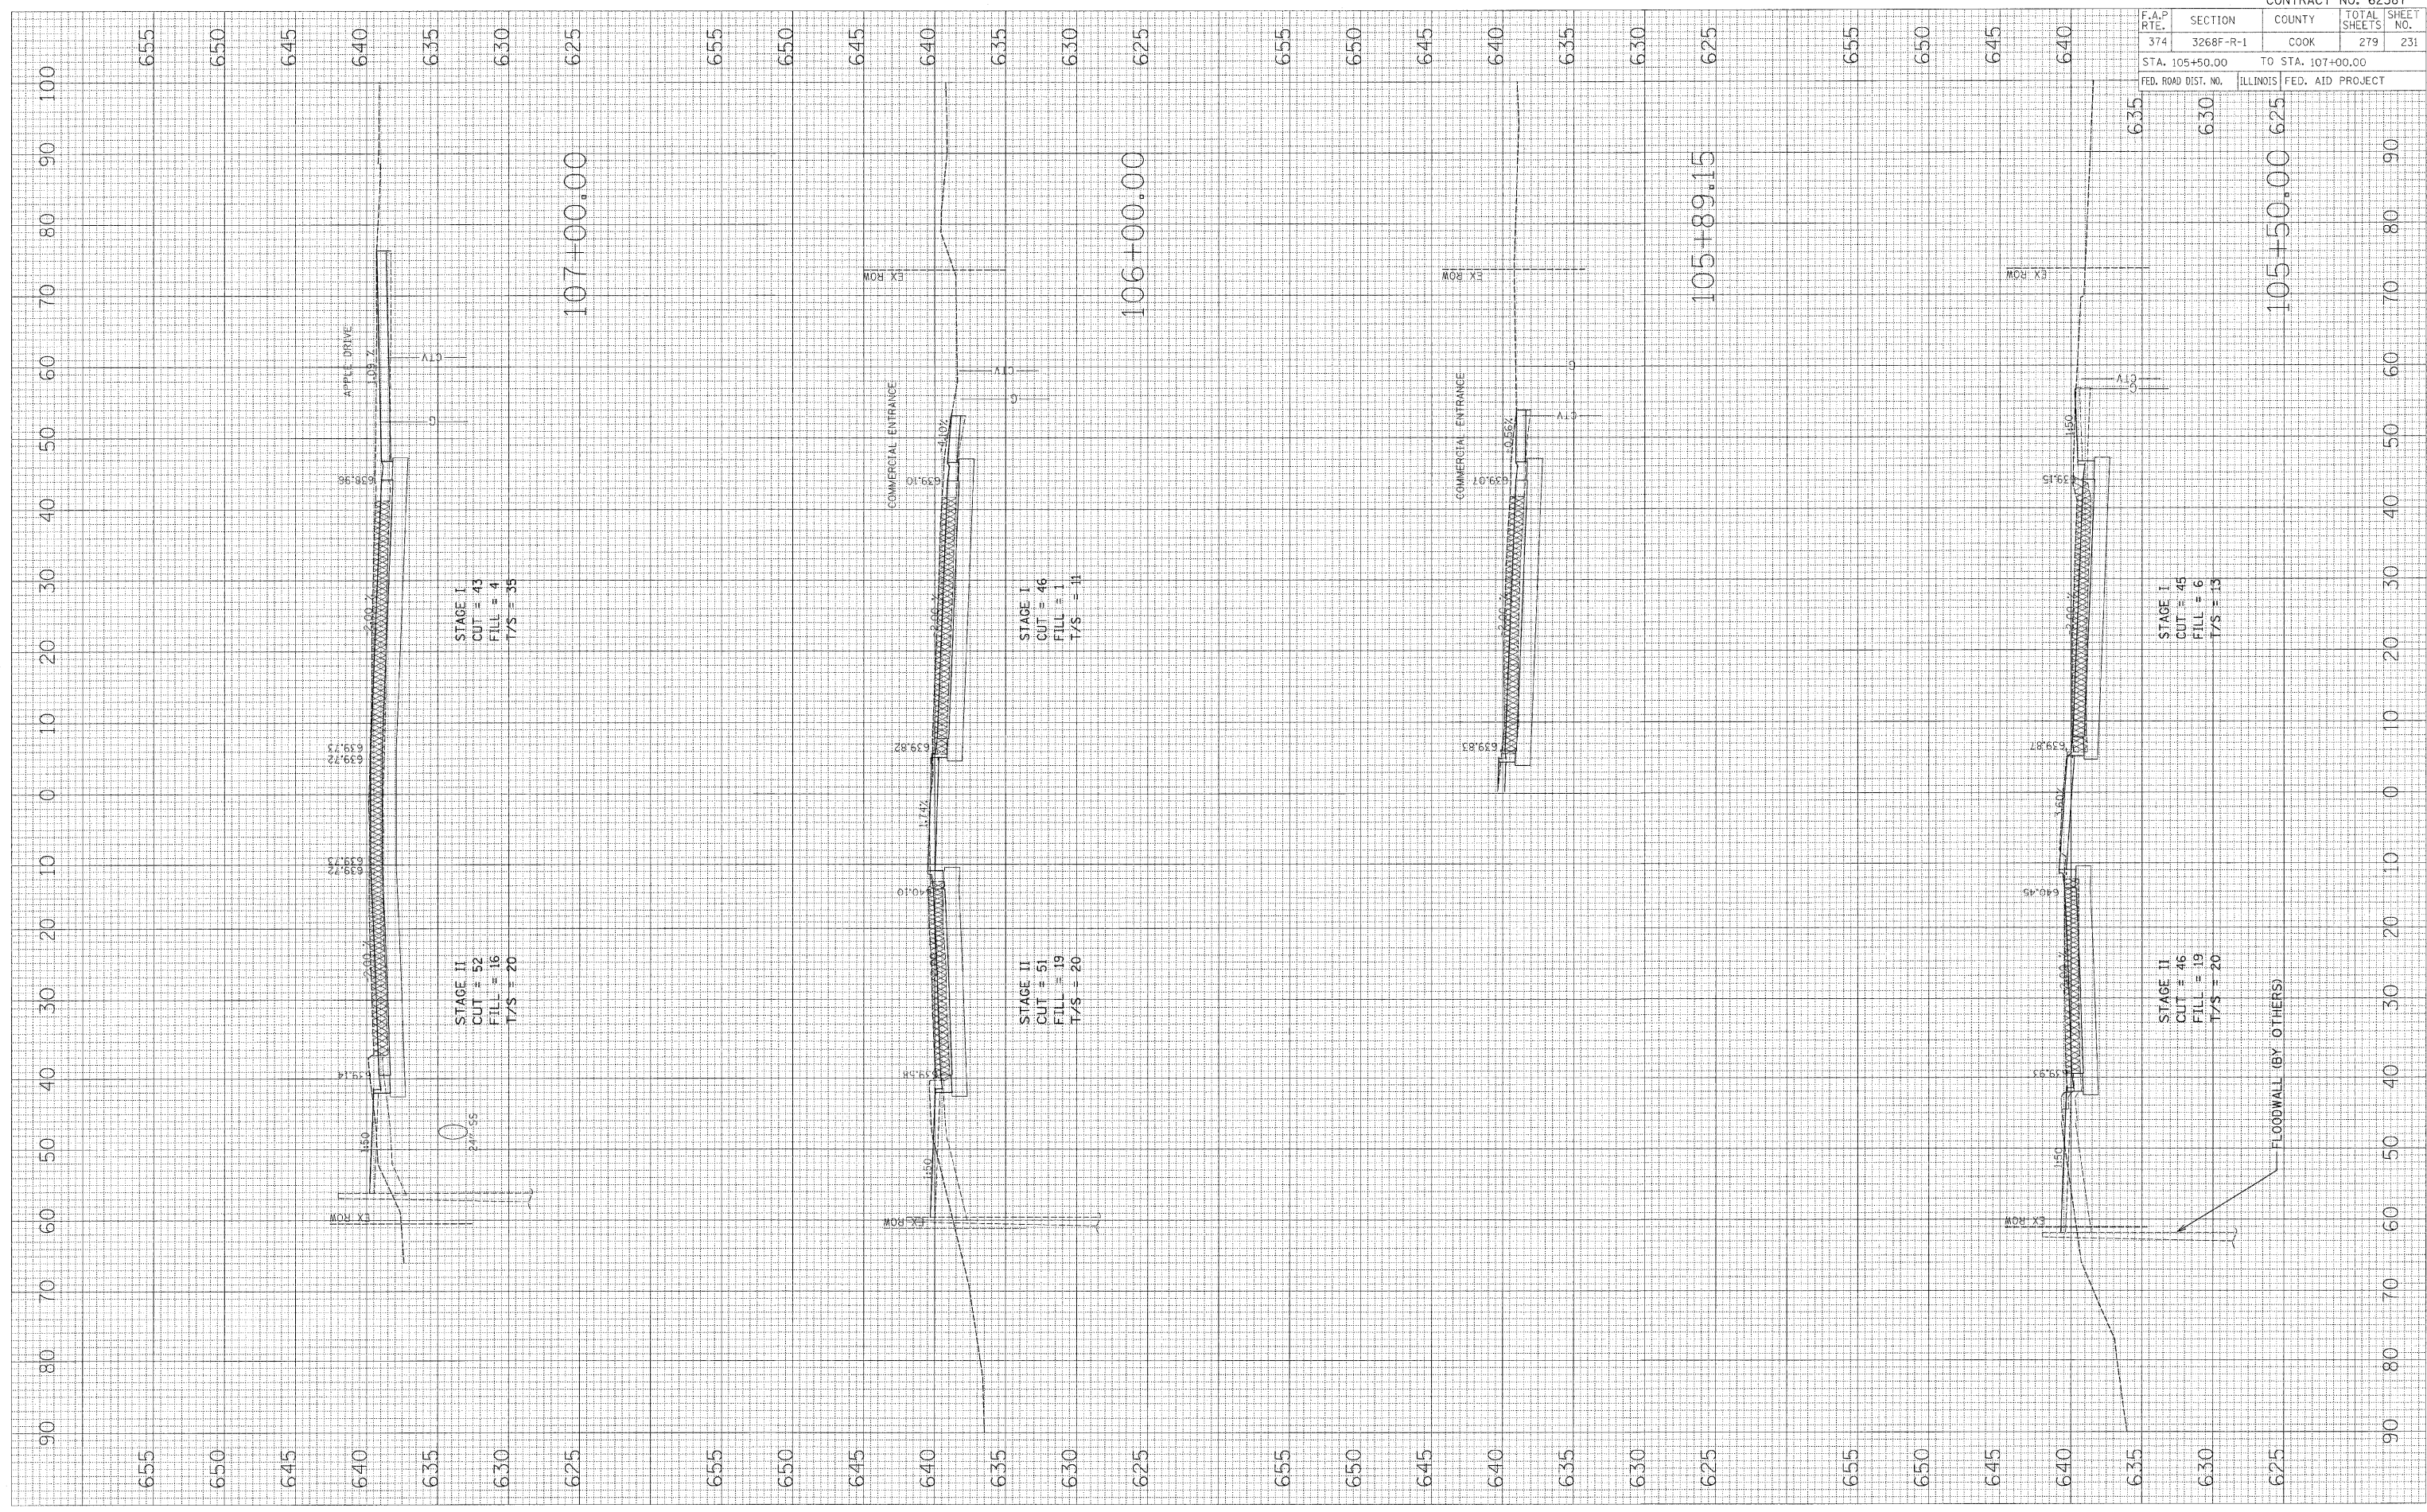

CONTRACT NO. 62387	
F.A.P. RTE. 374	SECTION 3268F-R-1
COUNTY COOK	TOTAL SHEETS 279
SHEET NO. 231	
STA. 105+50.00	TO STA. 107+00.00
FED. ROAD DIST. NO.	ILLINOIS FED. AID PROJECT

IL ROUTE 21