


PLOT DATE = 8/07/18
 FILE NAME = 8141E18
 PLOT SCALE = 8/32/18
 USER NAME = BUSENB

ORIGINAL SURVEY BY DATE
 SURVEYED SURVEY BY DATE
 TEMPLATE NO. _____
 AREAS CHECKED _____

FINAL SURVEY BY DATE
 SURVEYED SURVEY BY DATE
 TEMPLATE NO. _____
 AREAS CHECKED _____

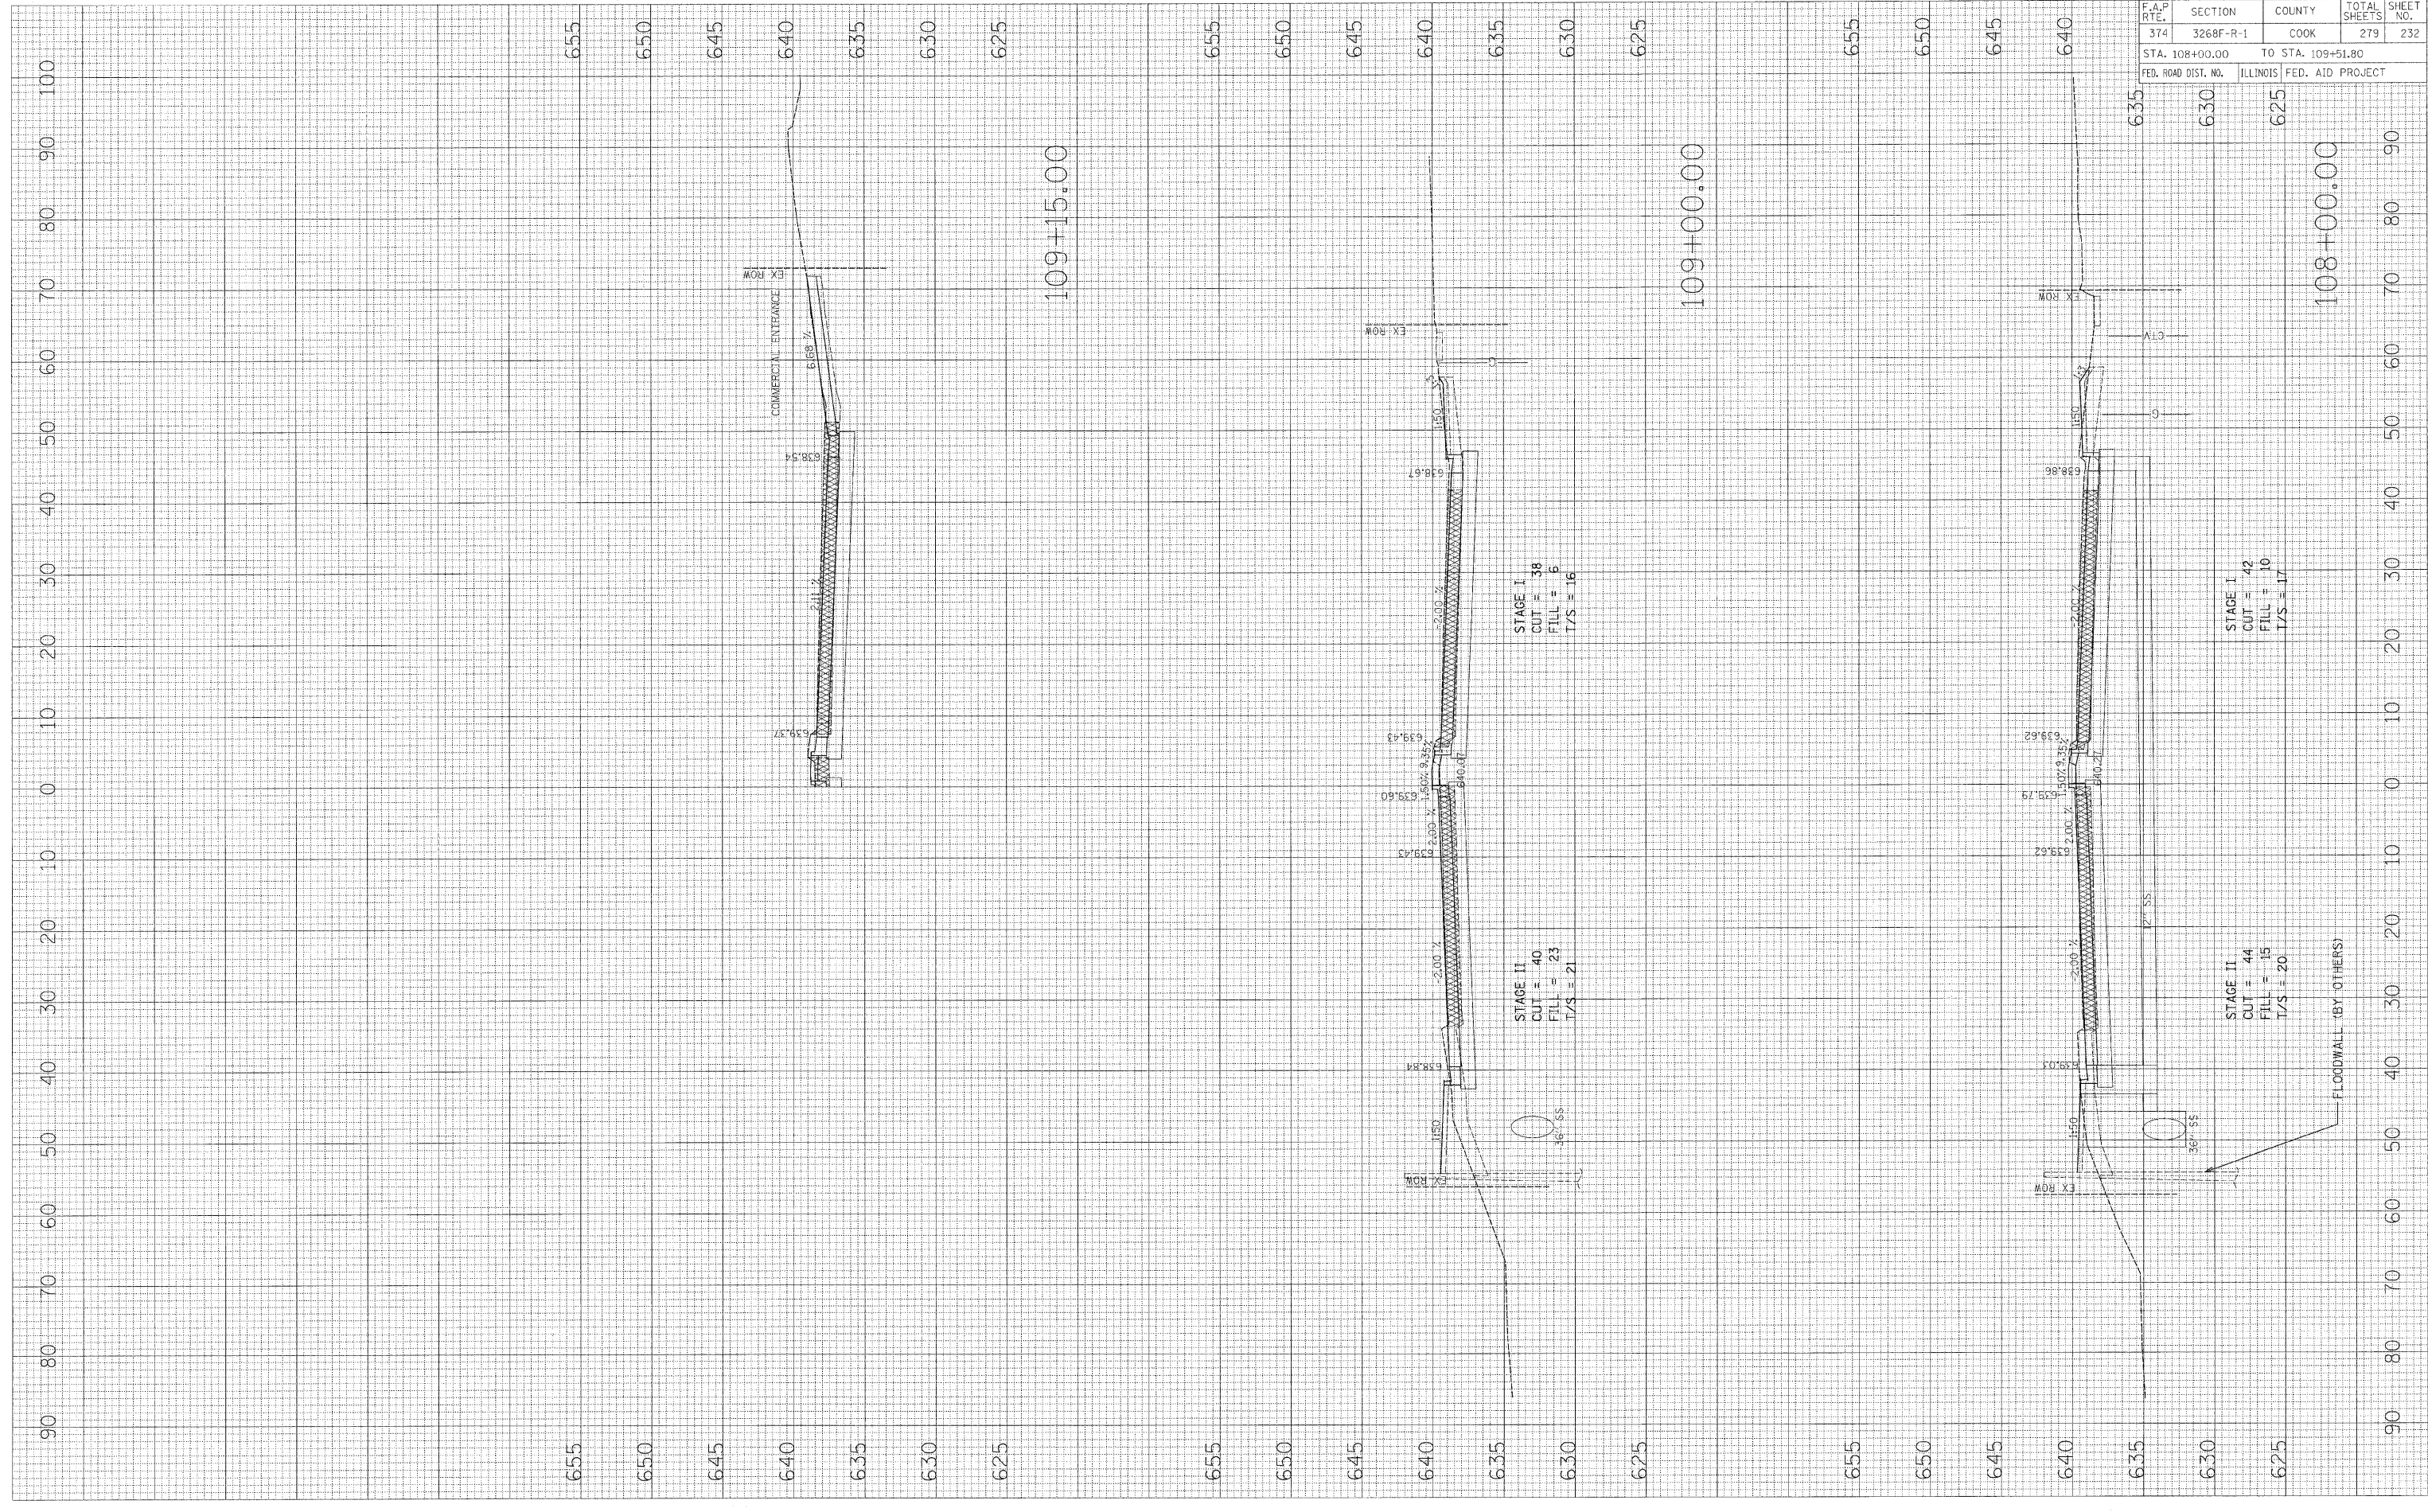

F.A.P. R.T.E.		SECTION	COUNTY	TOTAL SHEETS	SHEET NO.
374		3268F-R-1	COOK	279	232
STA. 108+00.00		TO STA. 109+51.80			
FED. ROAD DIST. NO.	ILLINOIS	FED. AID PROJECT			

IL ROUTE 21