


PLOT DATE = #DATE#  
 FILE NAME = #FILE#  
 PLOT SCALE = #SCALE#  
 USER NAME = #USER#

ORIGINAL SURVEY NO. \_\_\_\_\_  
 SURVEYED SURVEY NO. \_\_\_\_\_  
 SURVEY DATE \_\_\_\_\_  
 NOTE BOOK NO. \_\_\_\_\_  
 TEMPLATE AREAS CHECKED \_\_\_\_\_

FINAL SURVEY NO. \_\_\_\_\_  
 SURVEYED SURVEY NO. \_\_\_\_\_  
 SURVEY DATE \_\_\_\_\_  
 NOTE BOOK NO. \_\_\_\_\_  
 TEMPLATE AREAS CHECKED \_\_\_\_\_

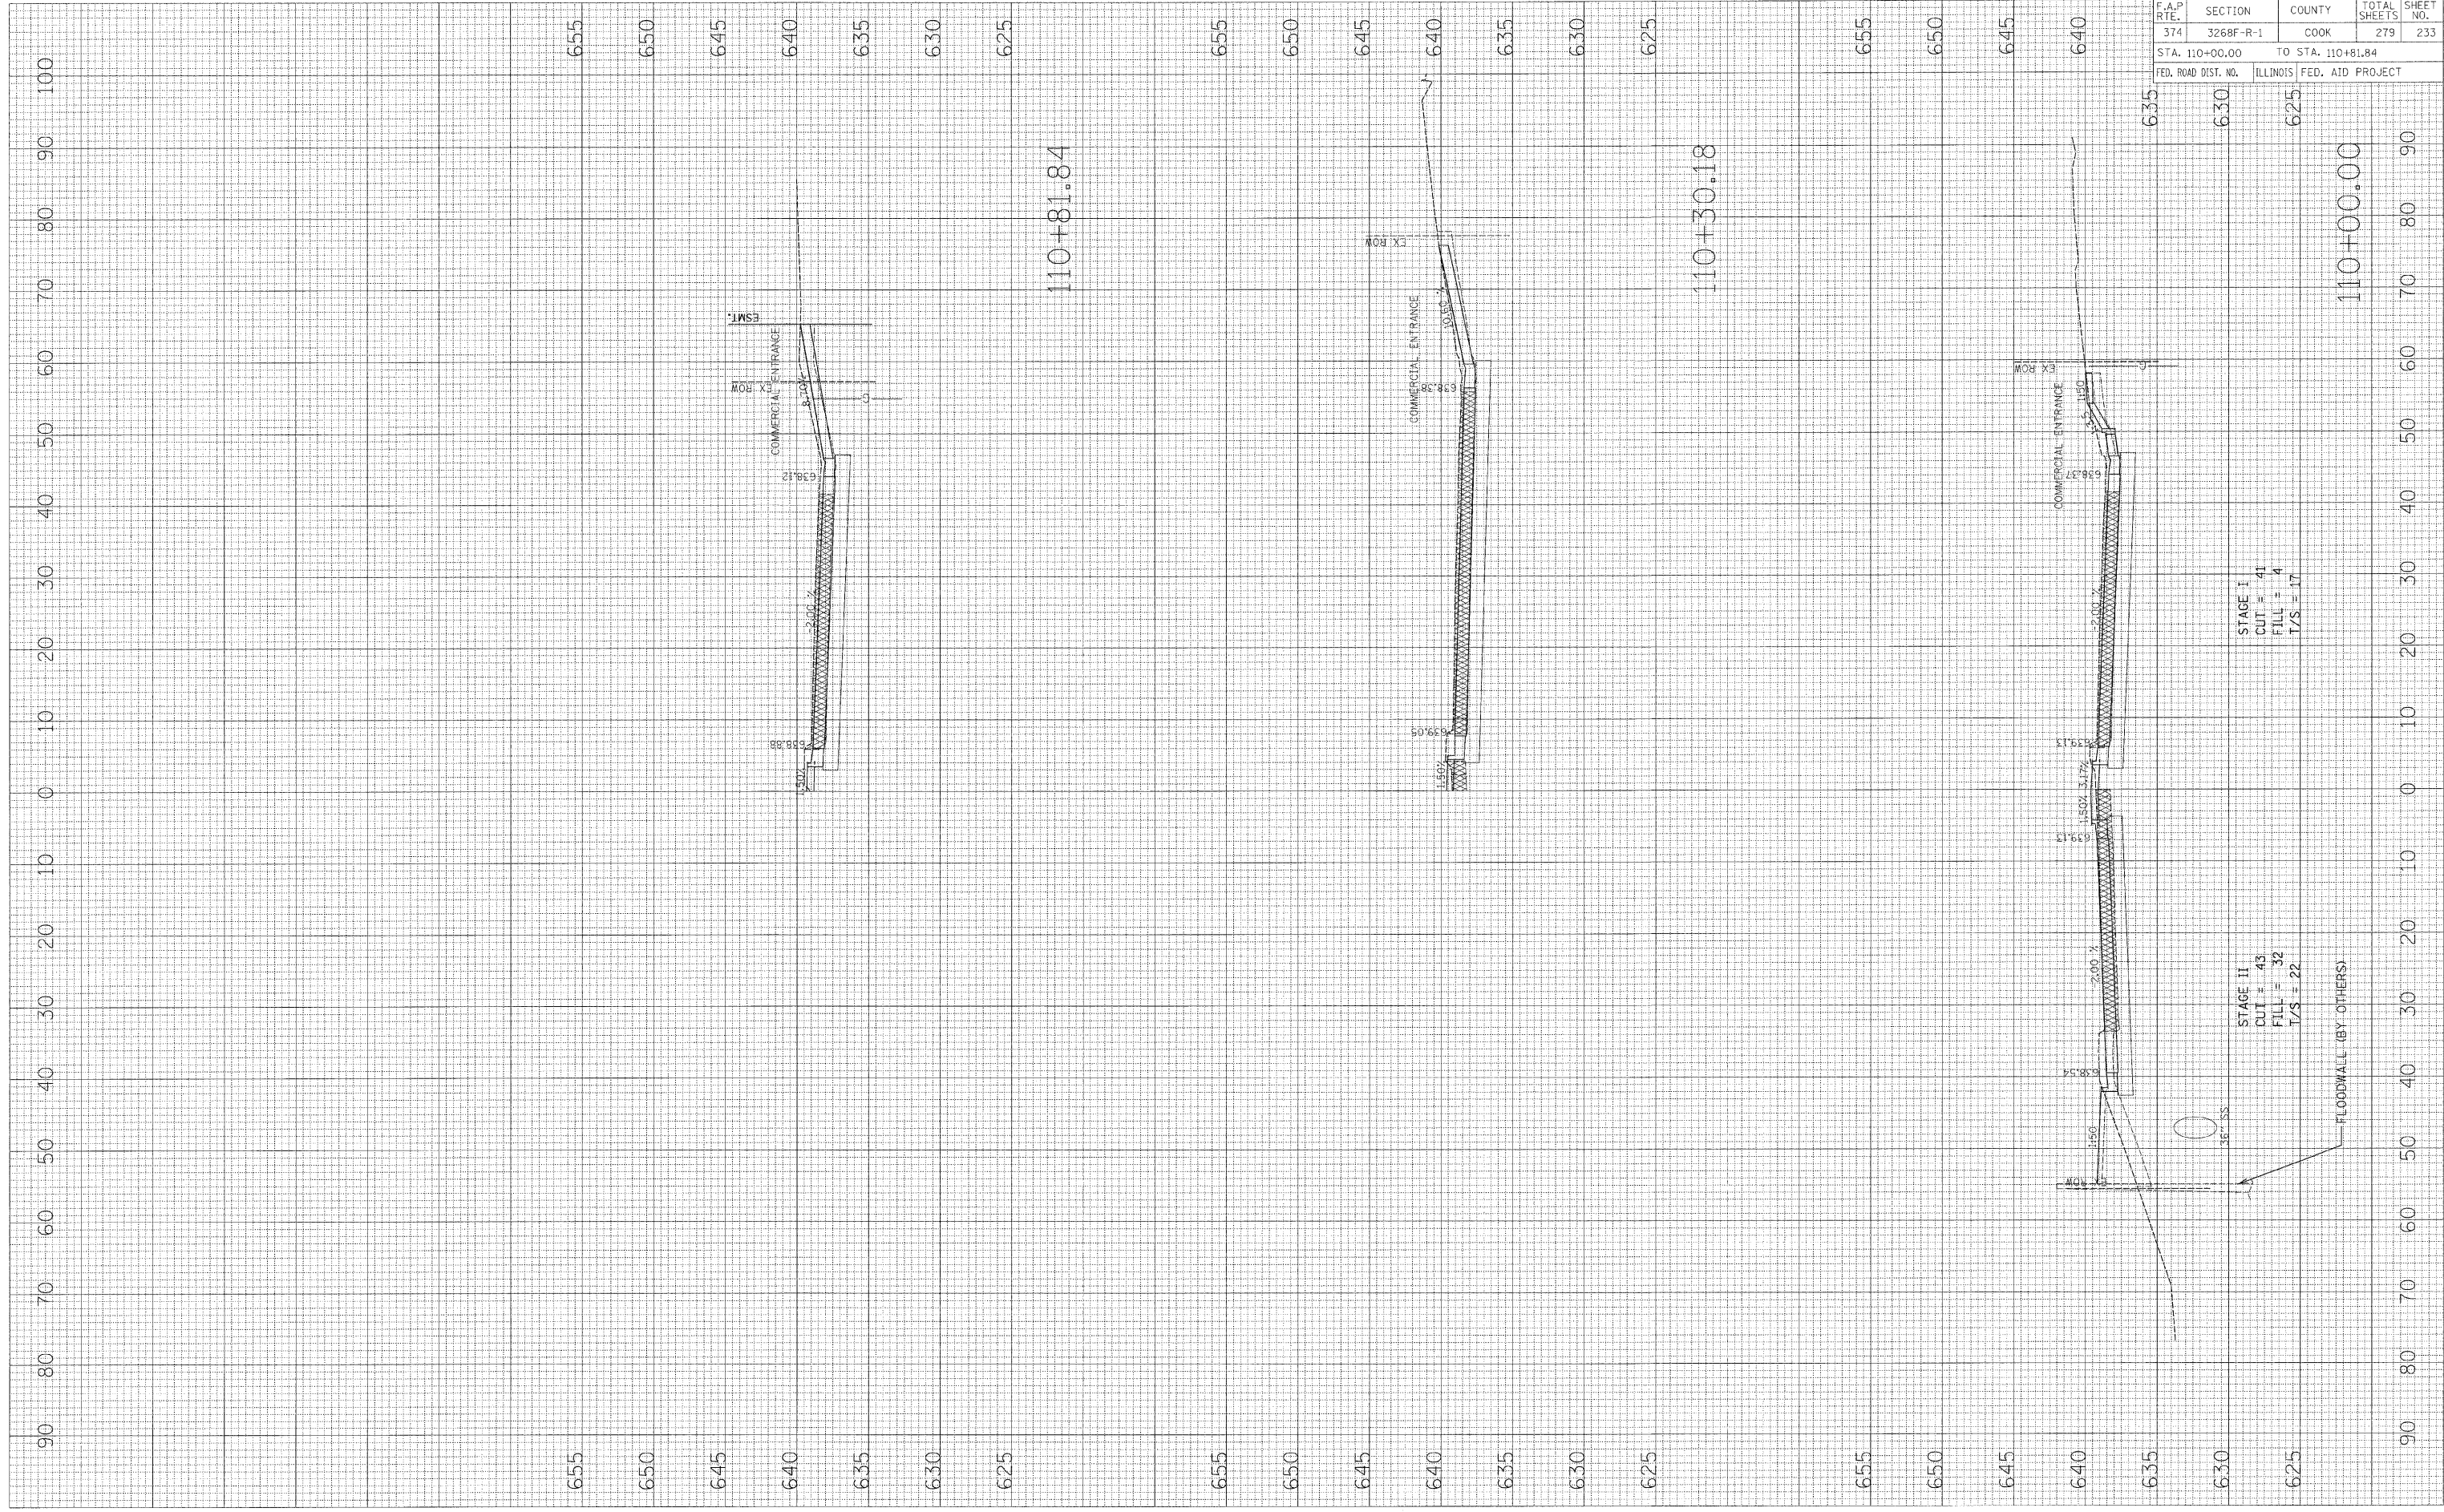

CONTRACT NO. 62387	
F.A.P. RTE. 374	SECTION 3268F-R-1
COUNTY COOK	TOTAL SHEETS 279
STA. 110+00.00	TO STA. 110+81.84
FED. ROAD DIST. NO.	ILLINOIS FED. AID PROJECT

STAGE I  
 CUT = 41  
 FILL = 4  
 T/S = 107

STAGE II  
 CUT = 43  
 FILL = 32  
 T/S = 22