


F.A.P. RTE.	SECTION	COUNTY	TOTAL SHEETS	SHEET NO.
374	3268F-R-1	COOK	279	237
STA. 117+00.00		TO STA. 119+00.00		
FED. ROAD DIST. NO.		ILLINOIS FED. AID PROJECT		

BY	DATE

BY	DATE

PLOT DATE = 04/25/08
 FILE NAME = 61LELE
 PLOT SCALE = 1"=40'
 USER NAME = MUSER6

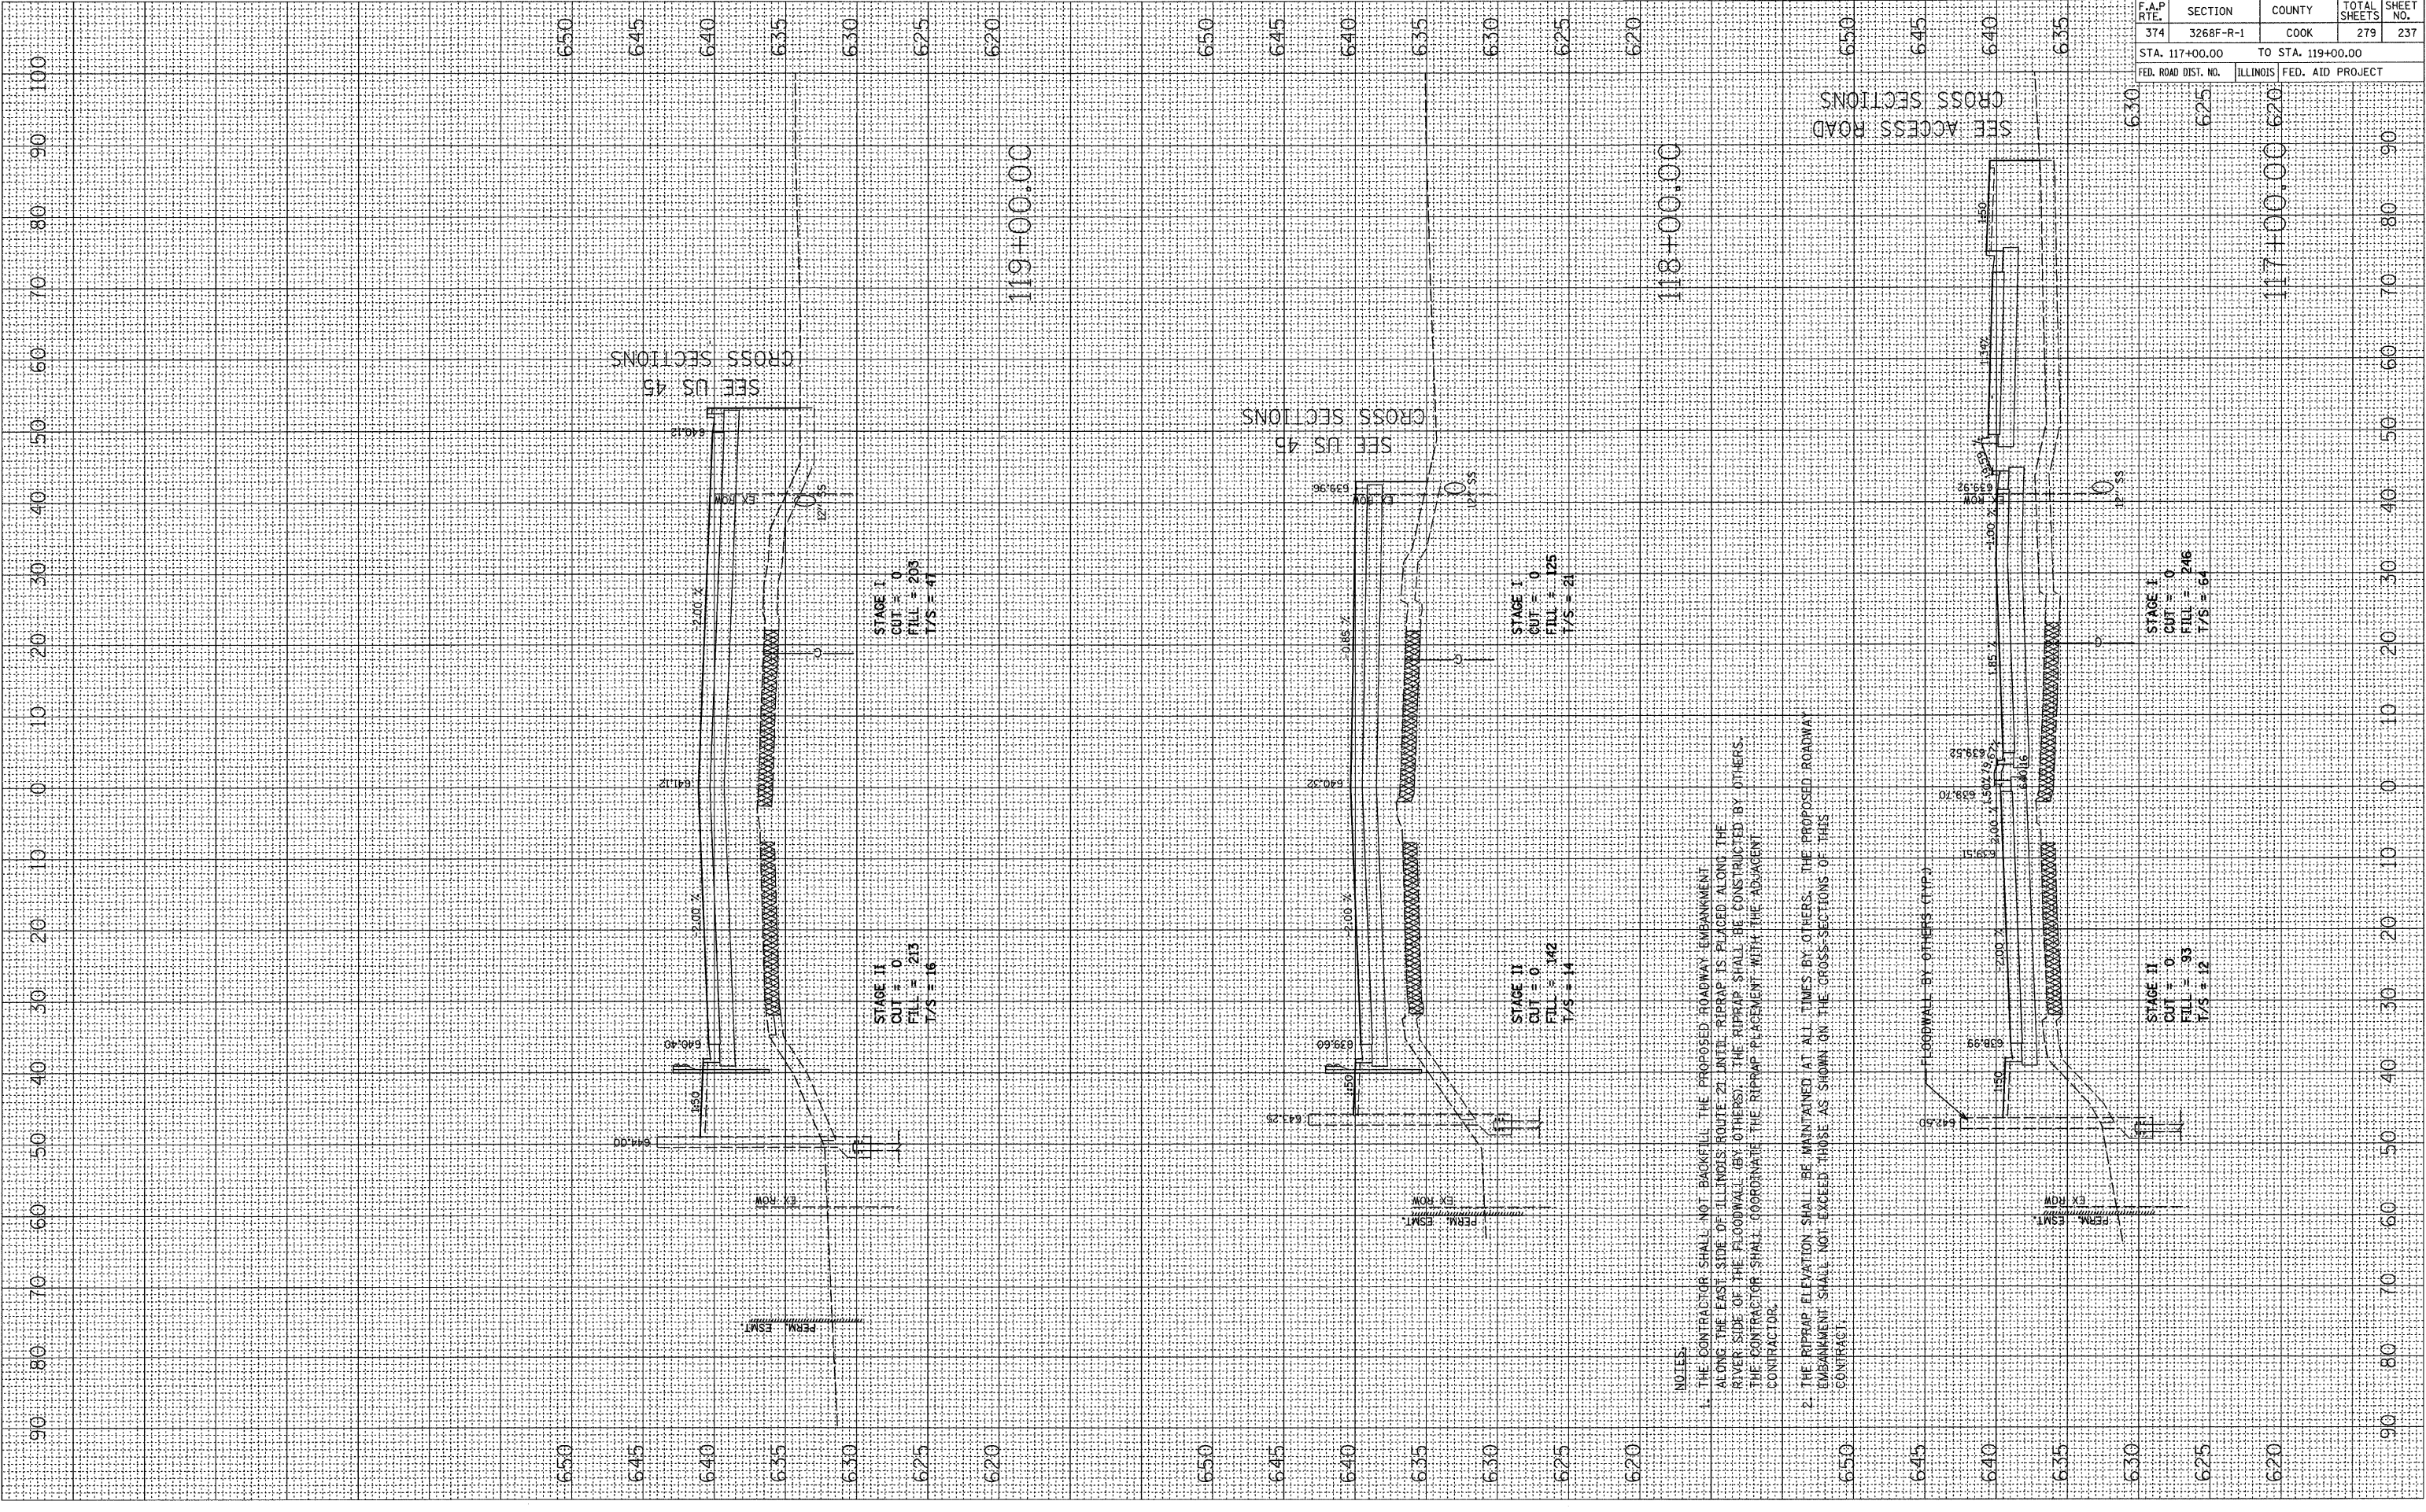

NOTES:
 1. THE CONTRACTOR SHALL NOT BACKFILL THE PROPOSED ROADWAY EMBANKMENT ALONG THE EAST SIDE OF ILLINOIS ROUTE 21 UNTIL RIPRAP IS PLACED ALONG THE RIVER SIDE OF THE FLOODWALL (BY OTHERS). THE RIPRAP SHALL BE CONSTRUCTED BY OTHERS. THE CONTRACTOR SHALL COORDINATE THE RIPRAP PLACEMENT WITH THE ADJACENT CONTRACTOR.

2. THE RIPRAP ELEVATION SHALL BE MAINTAINED AT ALL TIMES BY OTHERS. THE PROPOSED ROADWAY EMBANKMENT SHALL NOT EXCEED THOSE AS SHOWN ON THE CROSS SECTIONS OF THIS CONTRACT.