


PLOT DATE = 04/25/18  
 FILE NAME = F1E1E18  
 PLOT SCALE = 1"=40'  
 USER NAME = USER18

ORIGINAL SURVEY PLOTTED BY DATE  
 NOTE BOOK NO. \_\_\_\_\_  
 TEMPLATE AREAS CHECKED

REVISED SURVEY PLOTTED BY DATE  
 NOTE BOOK NO. \_\_\_\_\_  
 TEMPLATE AREAS CHECKED

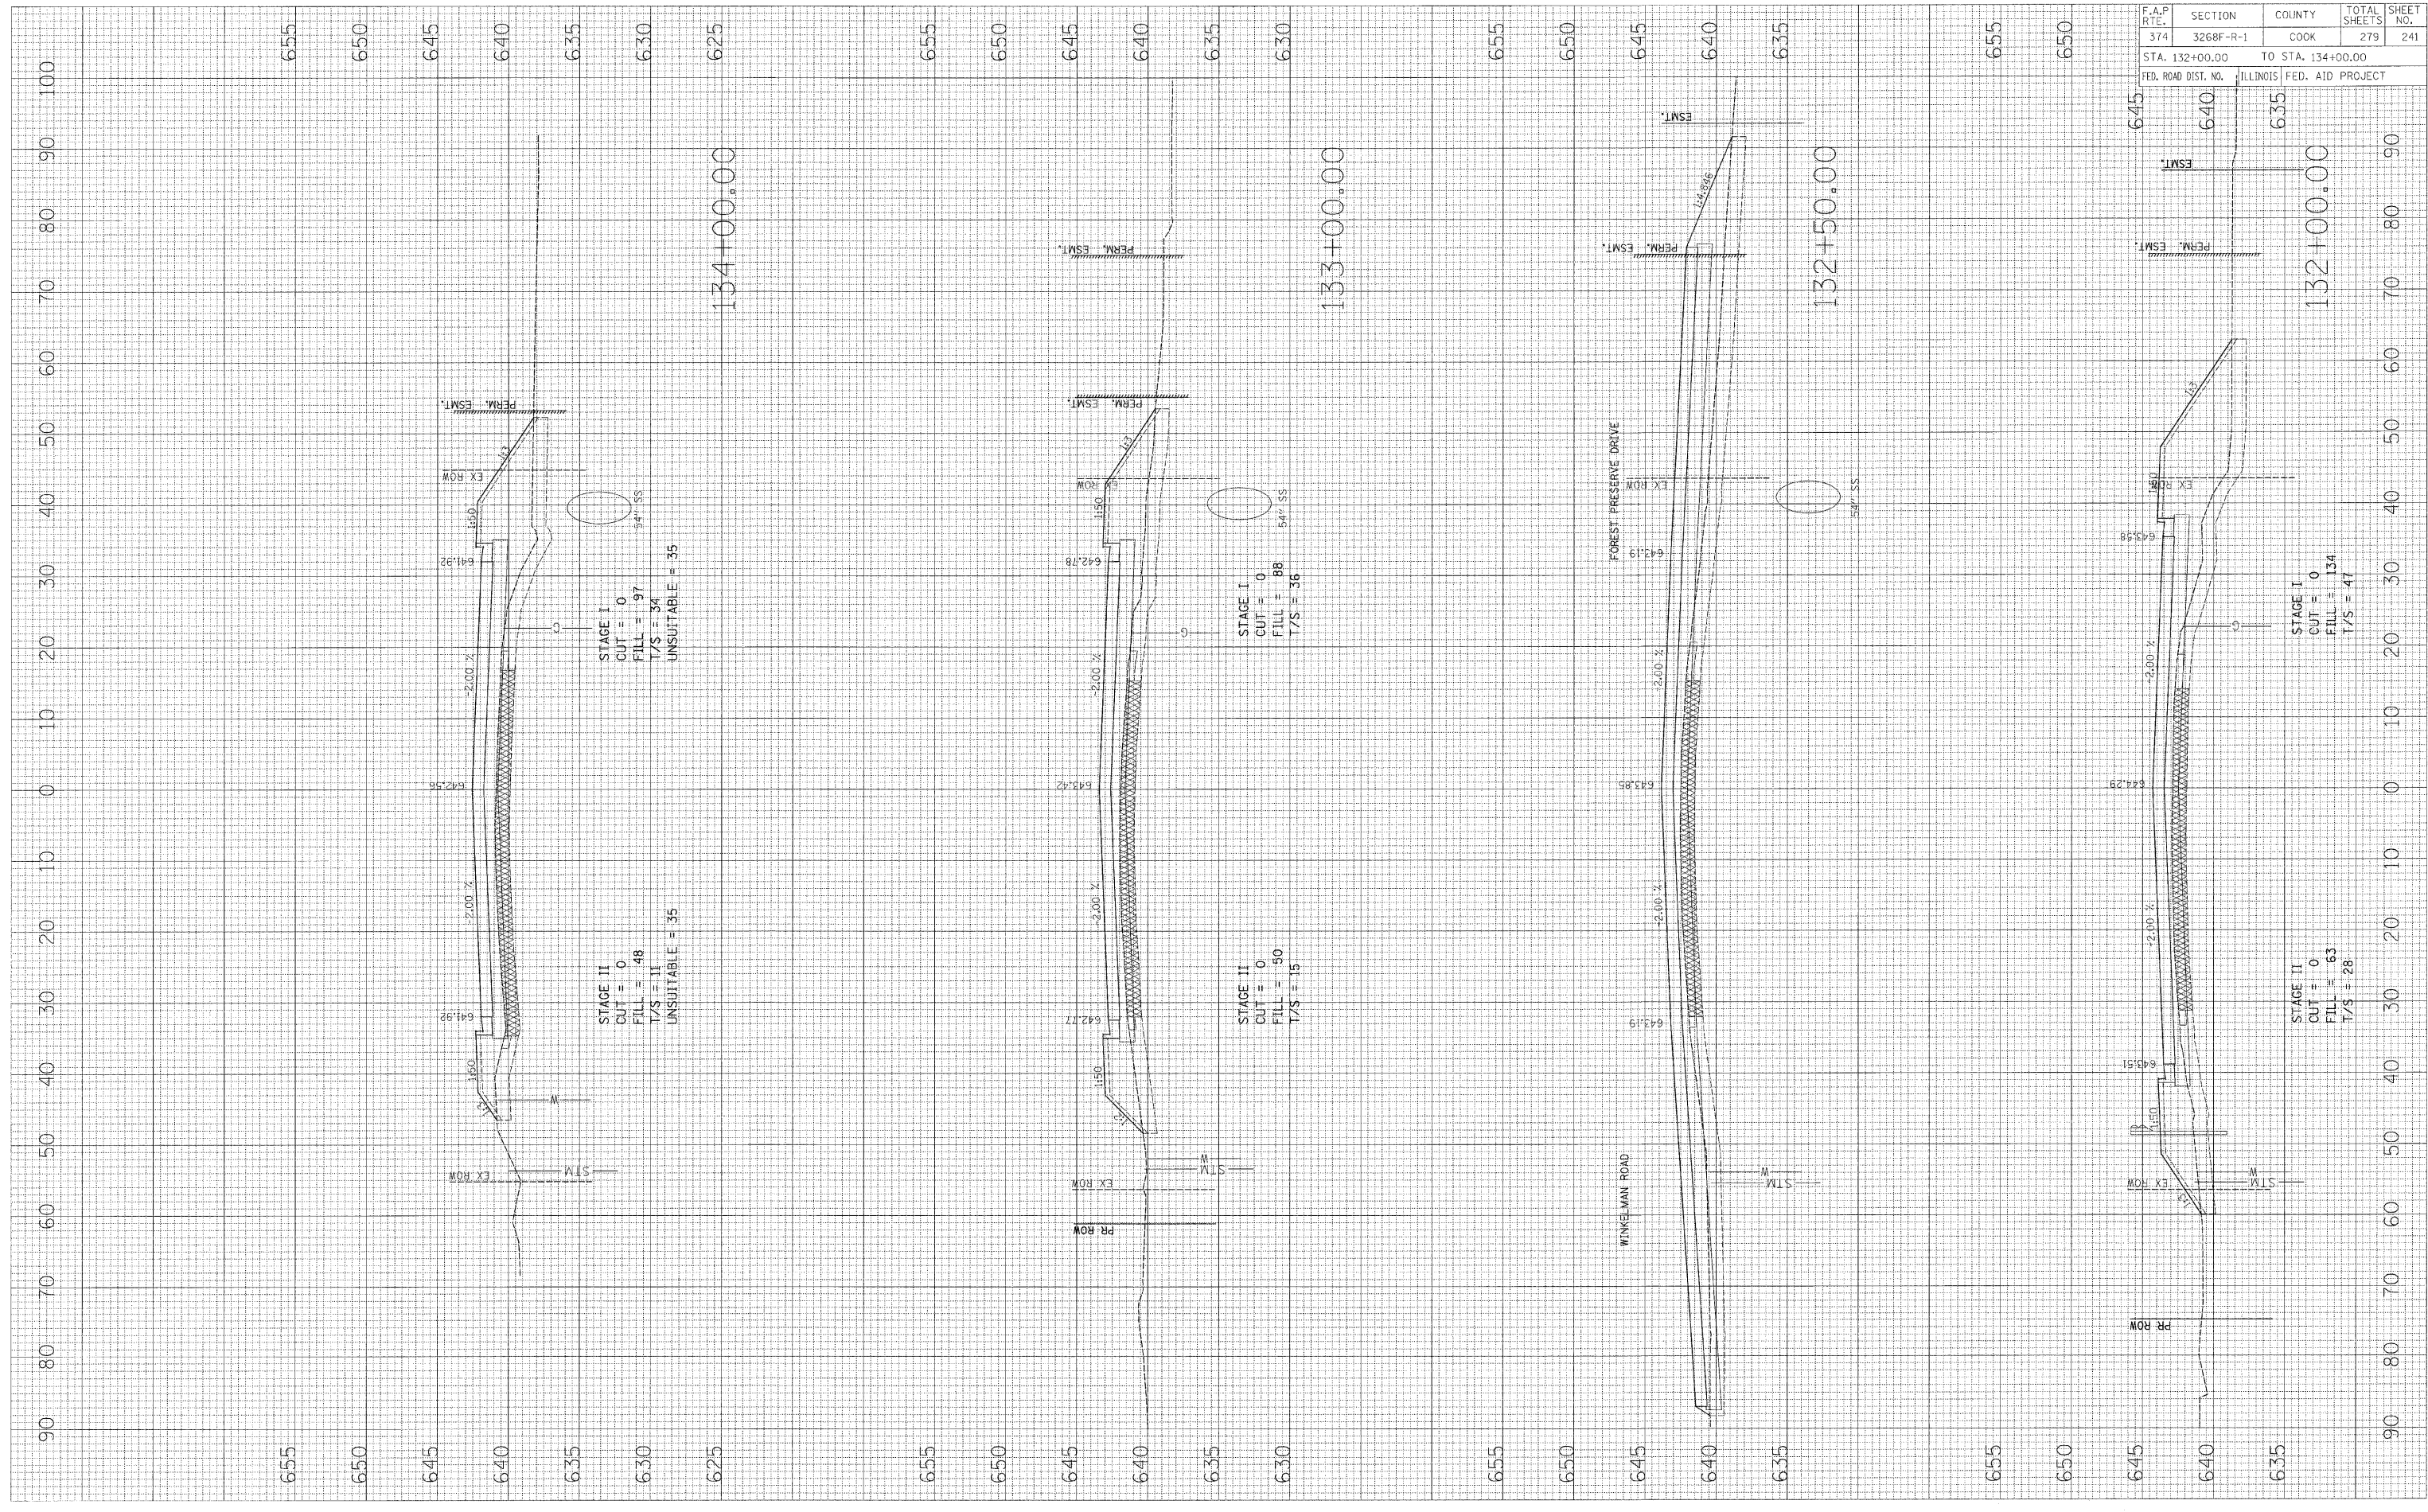

F.A.P. RTE. NO.	SECTION	COUNTY	TOTAL SHEETS	SHEET NO.
374	3268F-R-1	COOK	279	241
STA. 132+00.00		TO STA. 134+00.00		
FED. ROAD DIST. NO.		ILLINOIS FED. AID PROJECT		

IL ROUTE 21