


PLOT DATE = \$DATE\$  
 FILE NAME = \$FILE\$  
 PLOT SCALE = \$SCALE\$  
 USER NAME = \$USER\$

ORIGINAL SURVEY BY DATE  
 NO. E. BOOK TEMP. DATE  
 AREAS AREAS CHECKED

FINAL SURVEY BY DATE  
 NO. E. BOOK TEMP. DATE  
 AREAS AREAS CHECKED

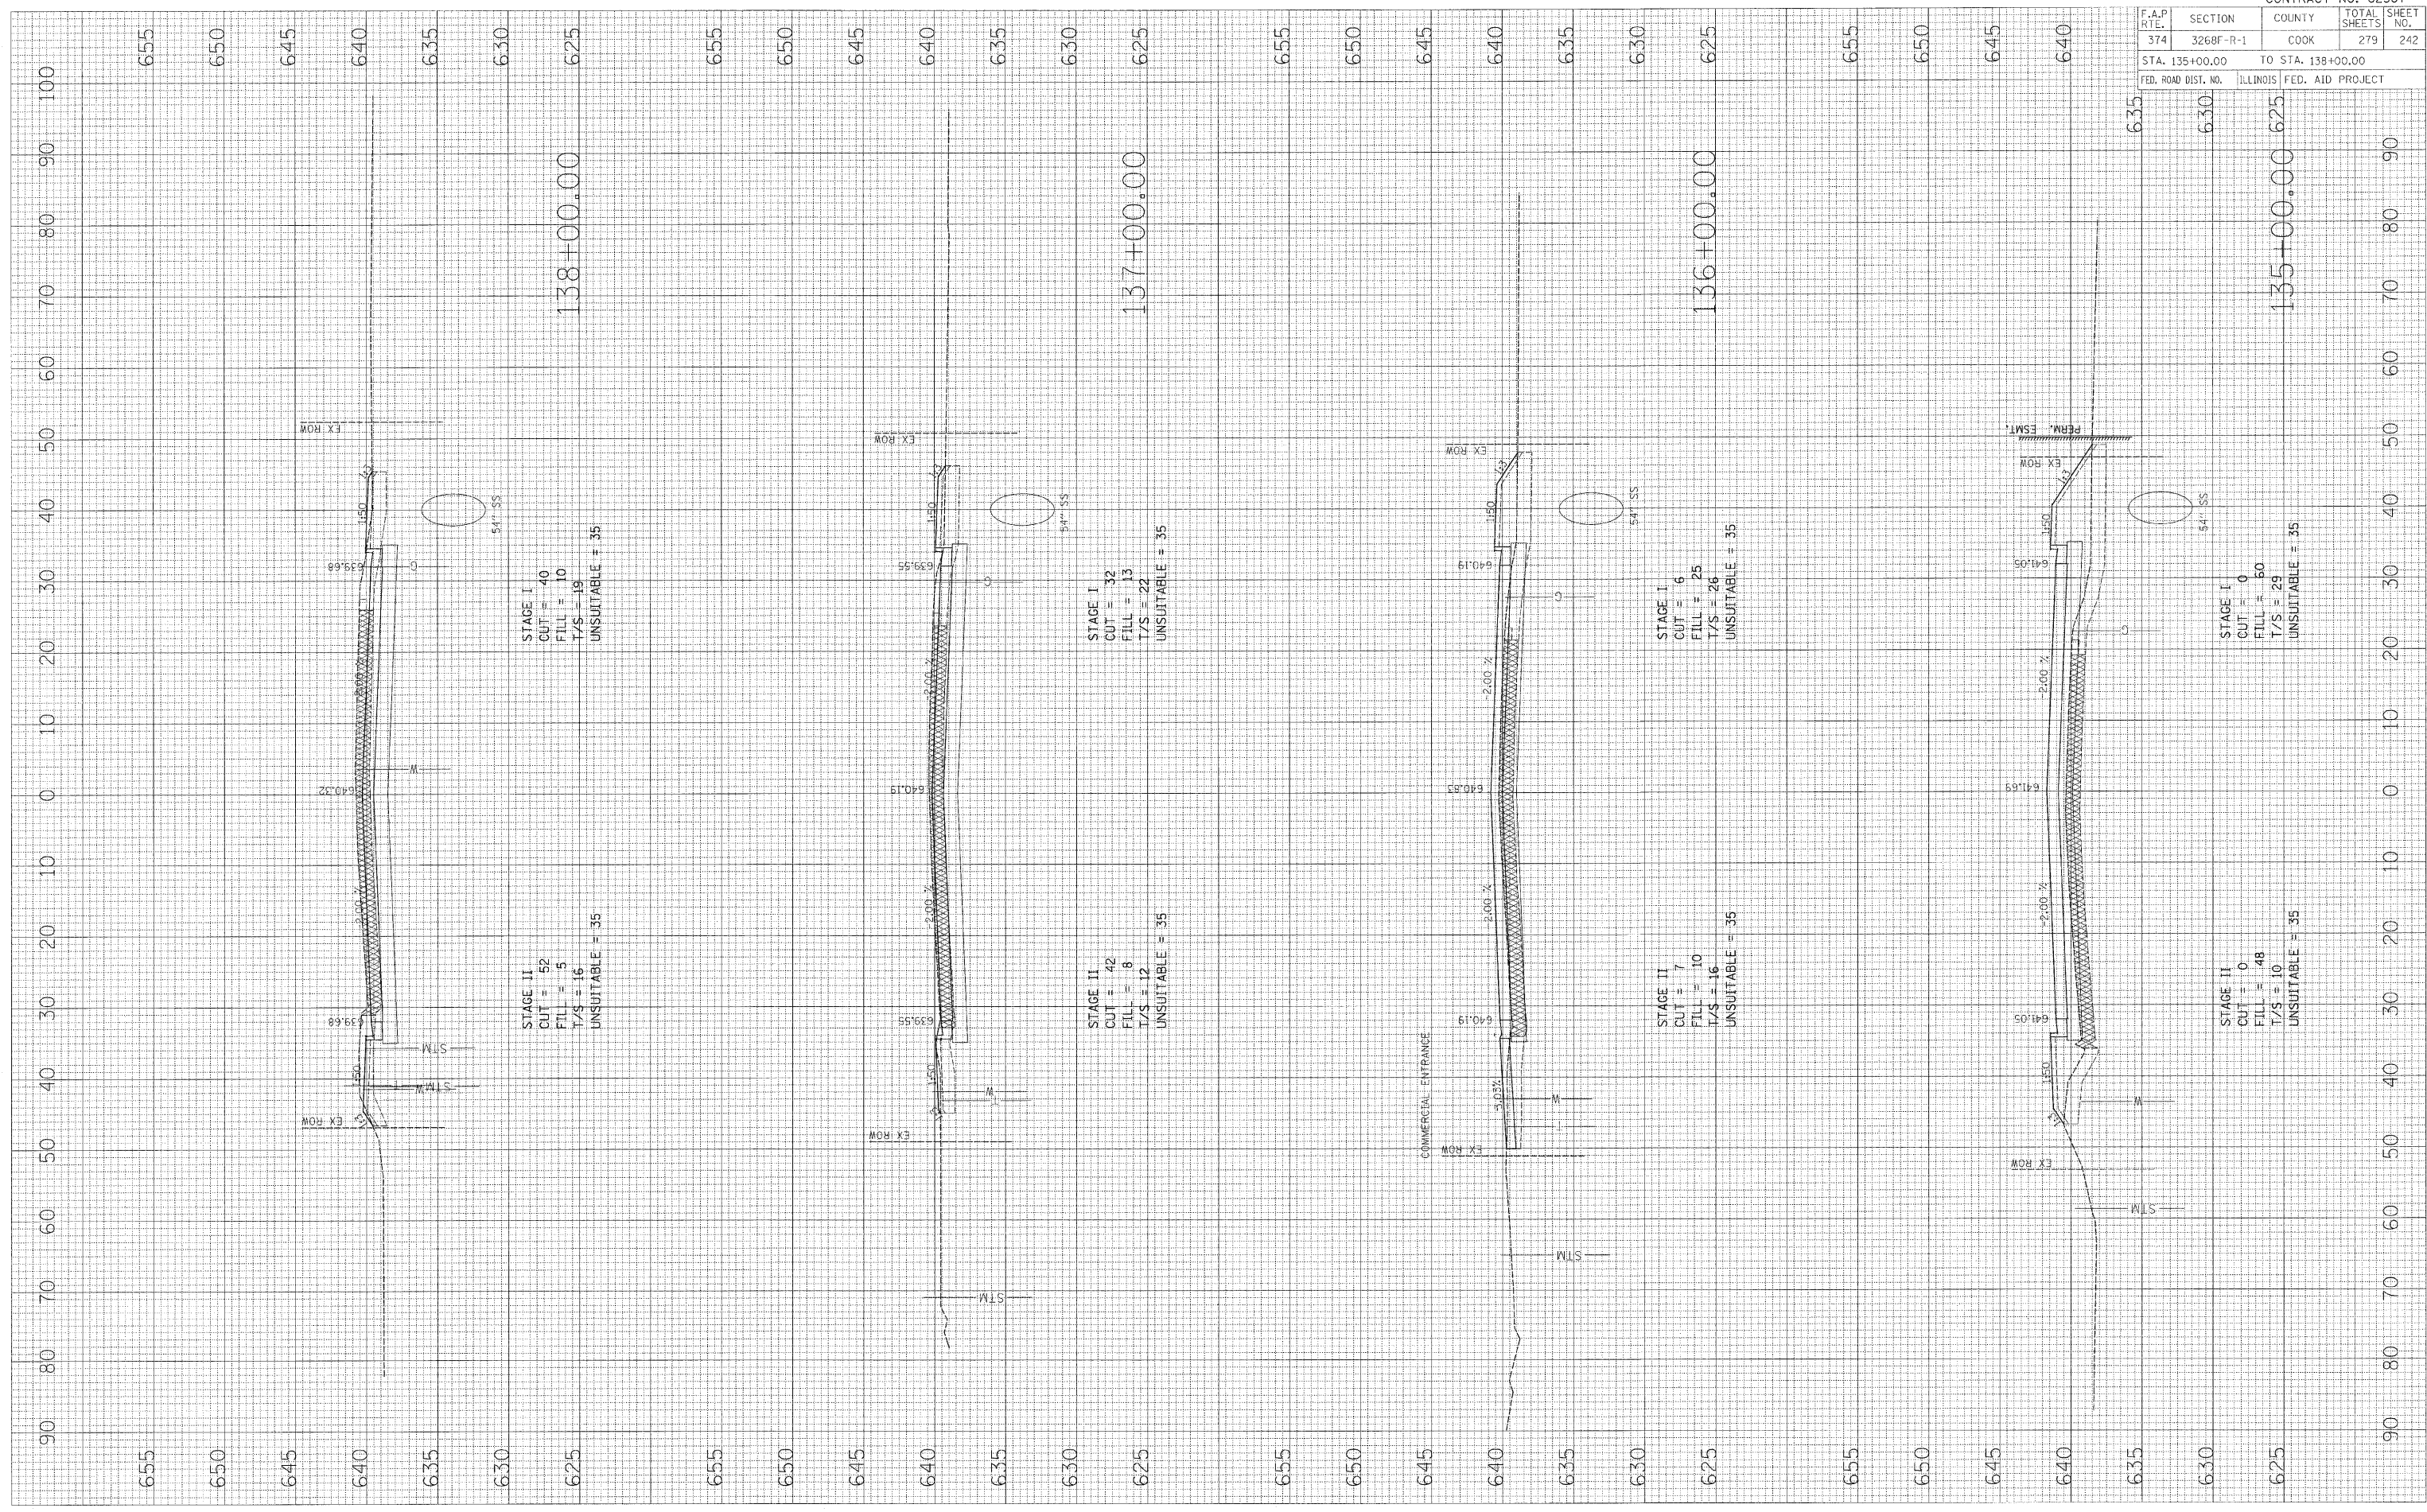

CONTRACT NO. 62387				
F.A.P. RTE. 374	SECTION 3268F-R-1	COUNTY COOK	TOTAL SHEETS 279	SHEET NO. 242
STA. 135+00.00		TO STA. 138+00.00		
FED. ROAD DIST. NO. ILLINOIS	FED. AID PROJECT			

IL ROUTE 21