


PLOT DATE = #DATE#
 FILE NAME = #FILE#
 PLOT SCALE = #SCALE#
 USER NAME = #USER#

ORIGINAL SURVEY
 SURVEY NO. _____
 NOTE BOOK NO. _____
 AREAS CHECKED

FINAL SURVEY
 SURVEY NO. _____
 NOTE BOOK NO. _____
 AREAS CHECKED

BY _____
 DATE _____

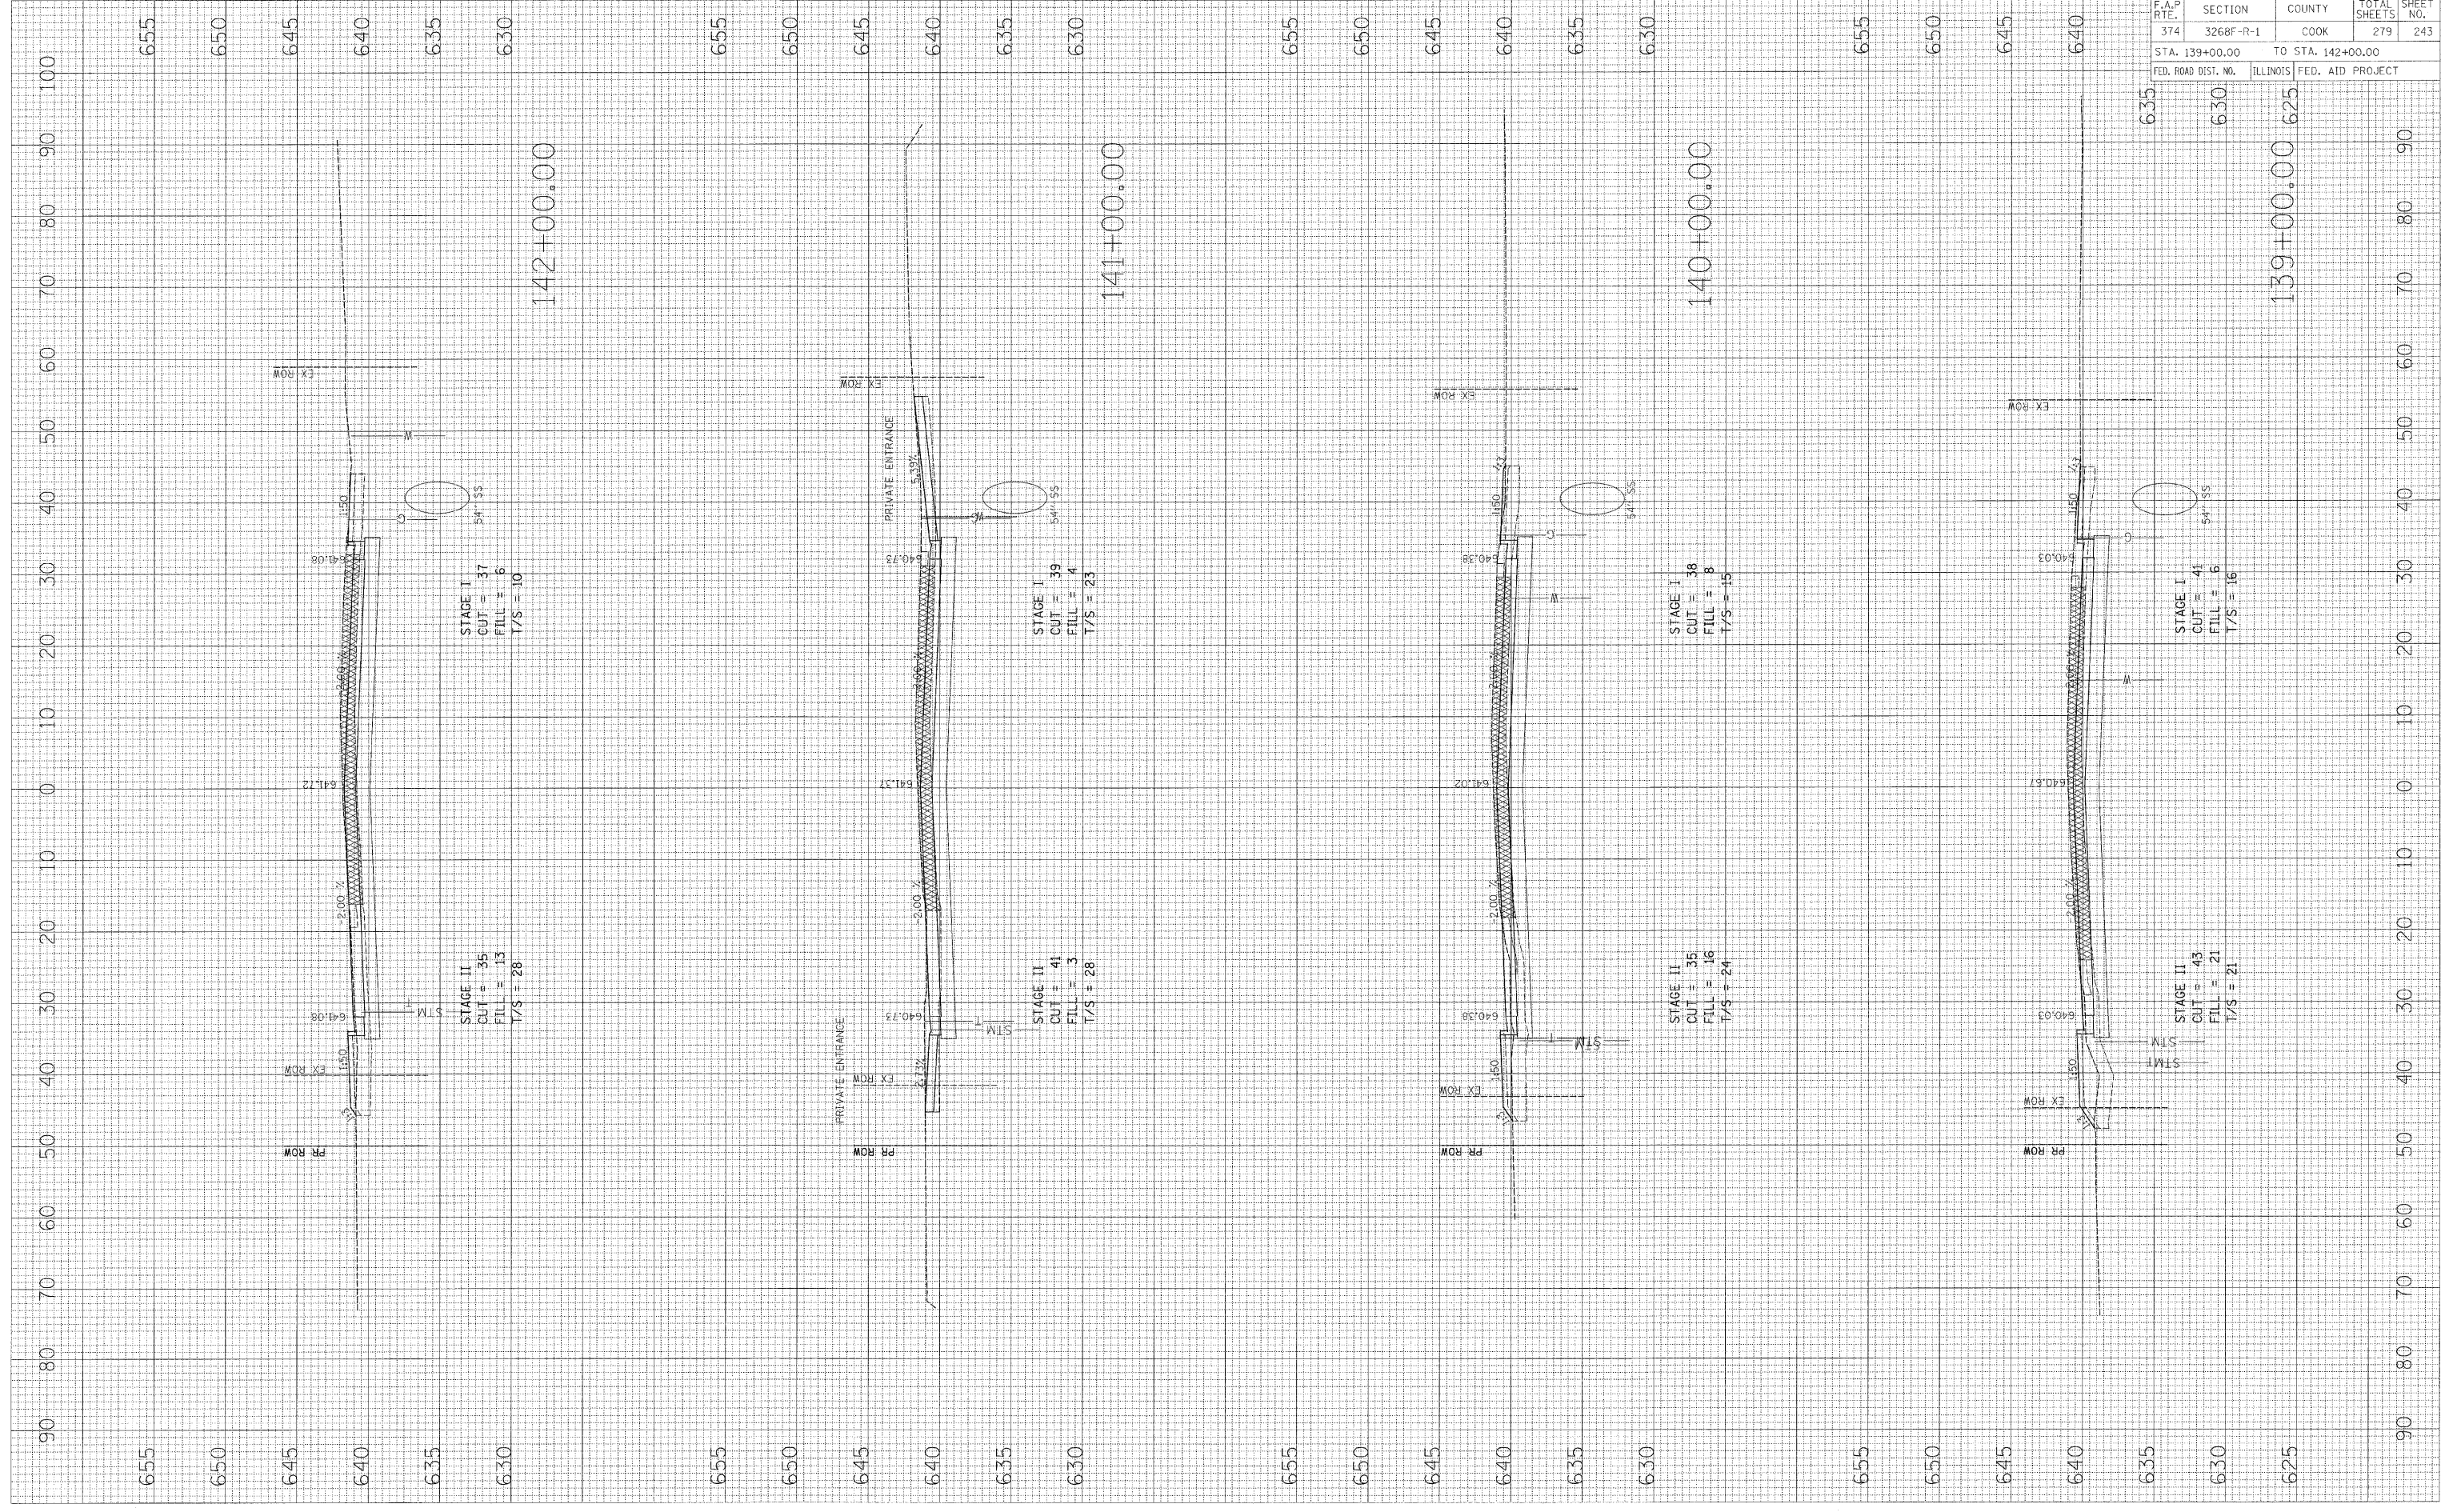

F.A.P. RTE. 374		SECTION 3268F-R-1	COUNTY COOK	TOTAL SHEETS 279	SHEET NO. 243
STA. 139+00.00		TO STA. 142+00.00			
FED. ROAD DIST. NO.	ILLINOIS	FED. AID PROJECT			

IL ROUTE 21