


PLOT DATE = \*DATE\*  
 FILE NAME = \*FILE\*  
 PLOT SCALE = \*SCALE\*  
 USER NAME = \*USER\*

ORIGINAL SURVEY PLOTTED  
 NOTE BOOK NO. AREAS CHECKED

FINN SURVEY SURVEYED  
 NOTE BOOK NO. AREAS CHECKED

BY DATE

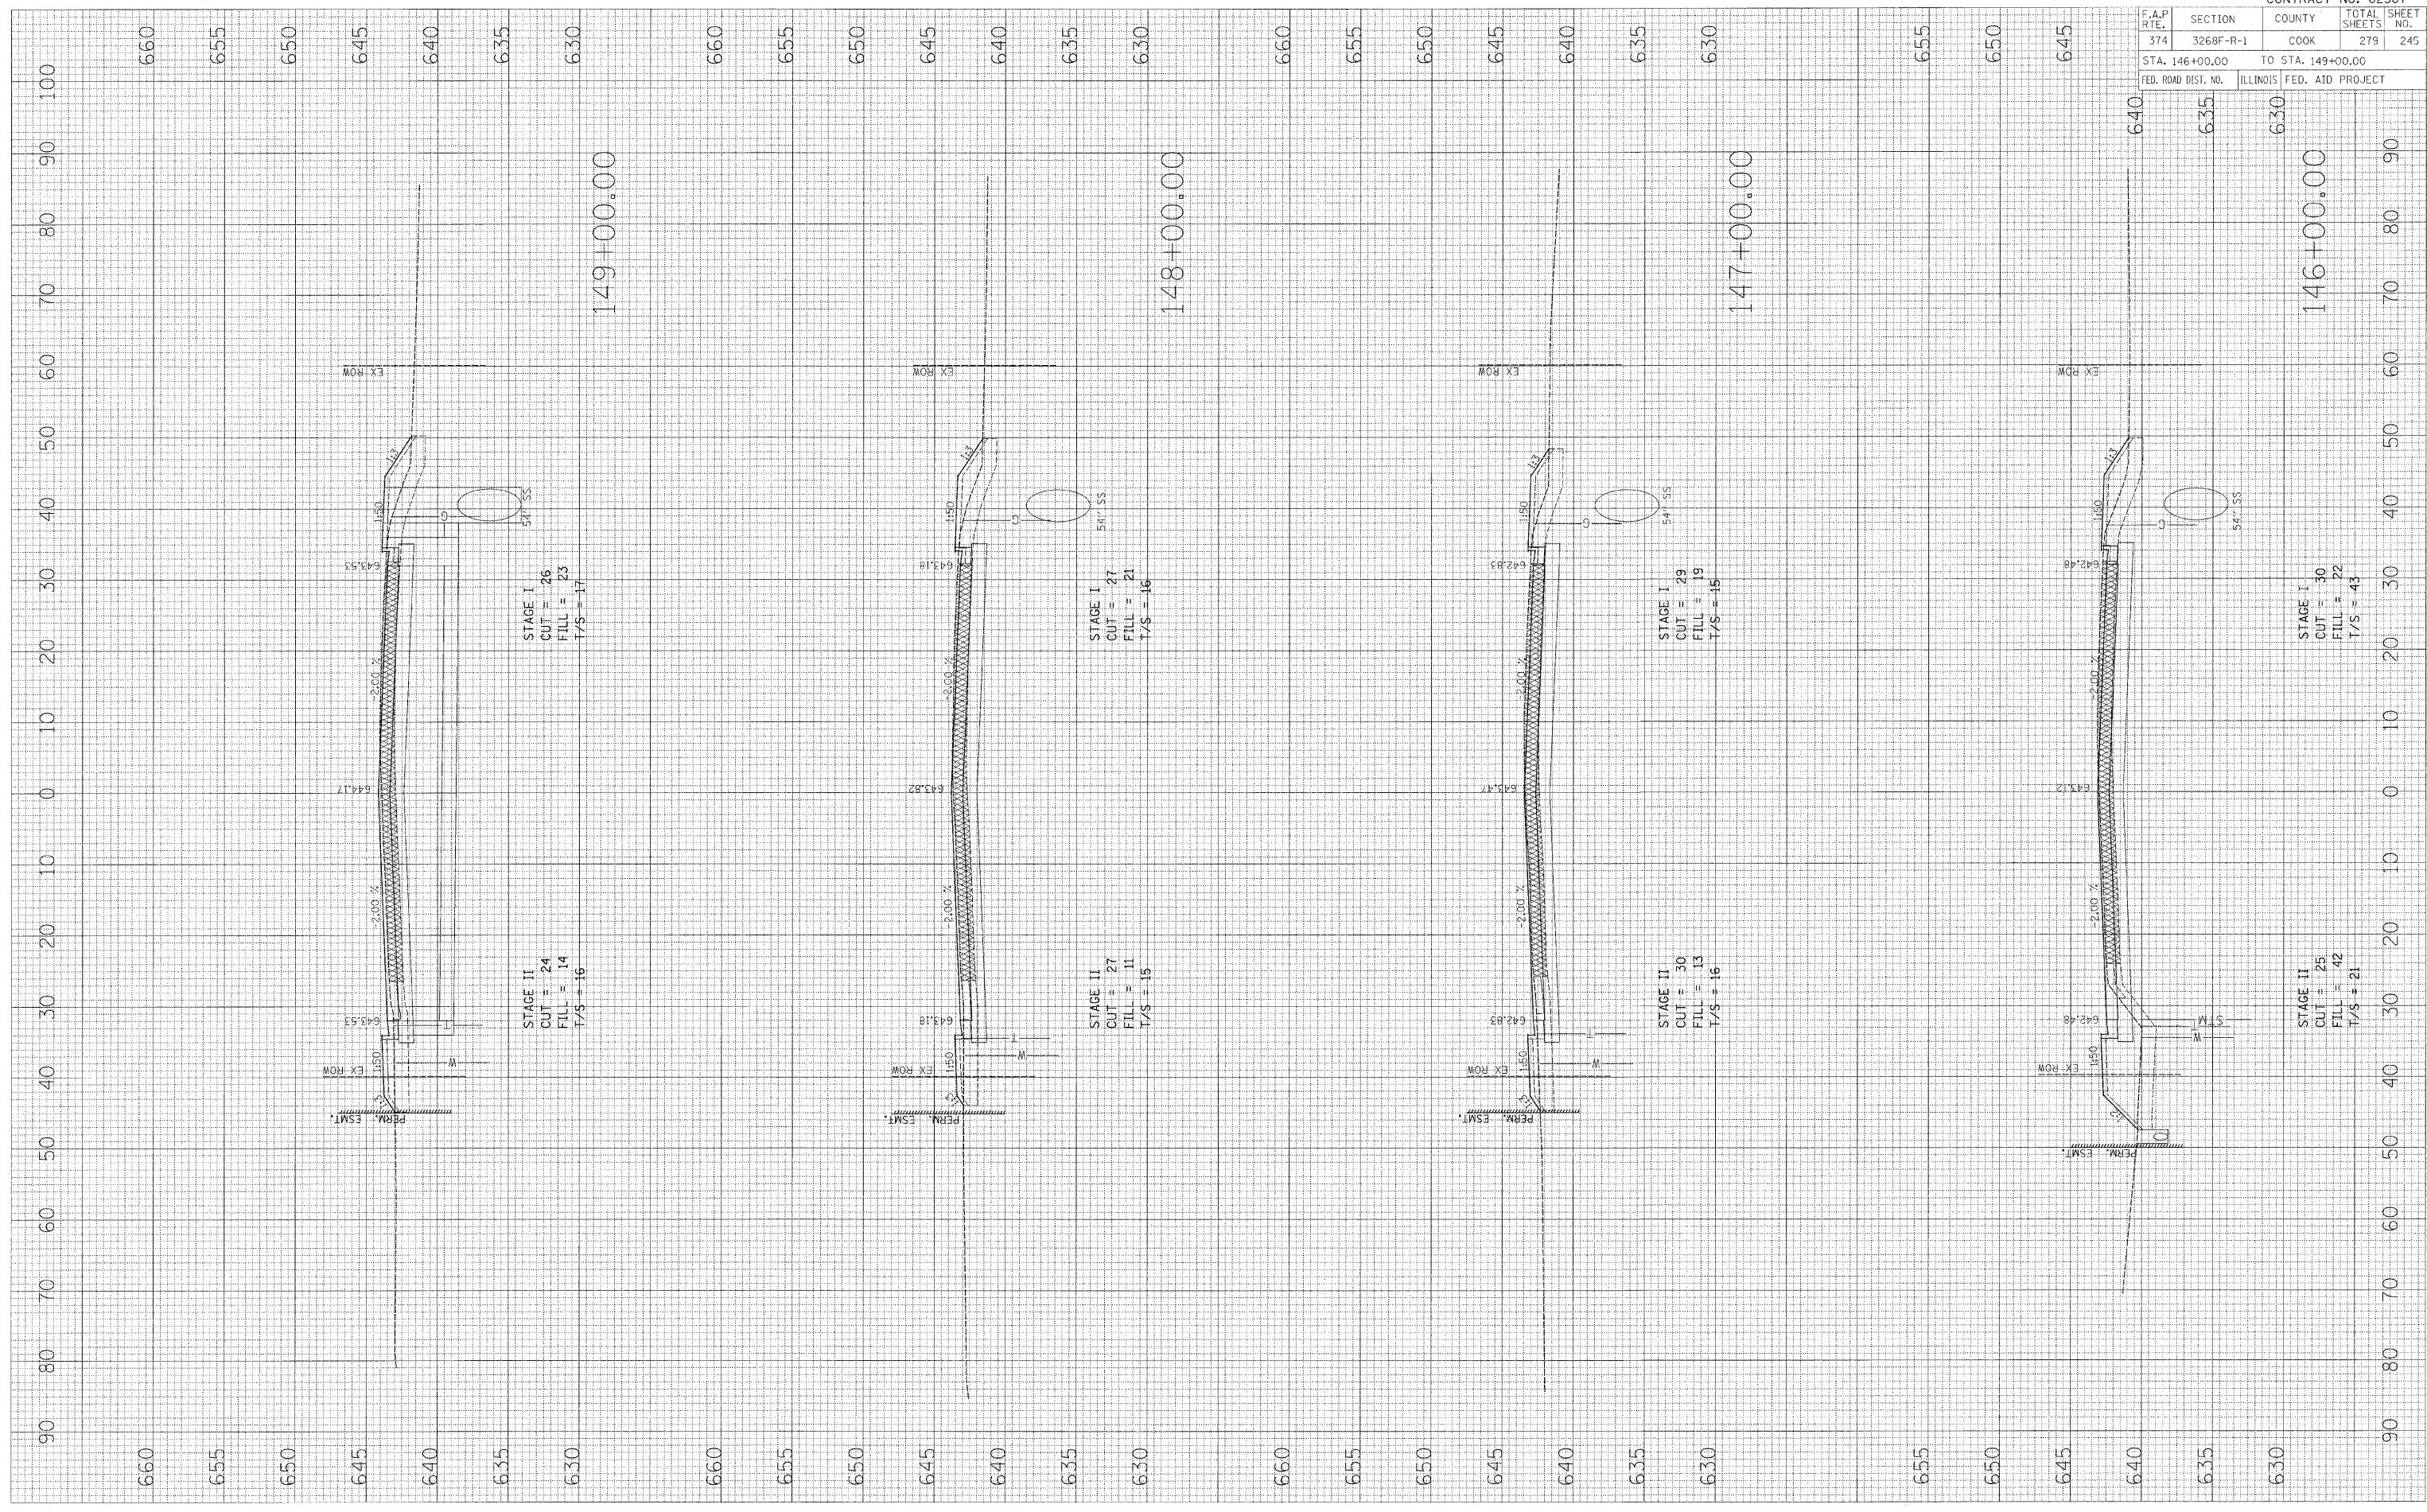

F.A.P. RTE.	SECTION	COUNTY	TOTAL SHEETS	SHEET NO.
374	3268F-R-1	COOK	279	245
STA. 146+00.00		TO STA. 149+00.00		
FED. ROAD DIST. NO.	ILLINOIS	FED. AID PROJECT		

IL ROUTE 21