


PLOT DATE = 0DATE\$
 FILE NAME = #FILEL\$
 PLOT SCALE = #SCALE\$
 USER NAME = #USER#

ORIGINAL SURVEY NO. _____
 SURVEY TEMPLATE AREAS CHECKED _____
 BY _____ DATE _____

FINAL SURVEY NO. _____
 SURVEY TEMPLATE AREAS CHECKED _____
 BY _____ DATE _____

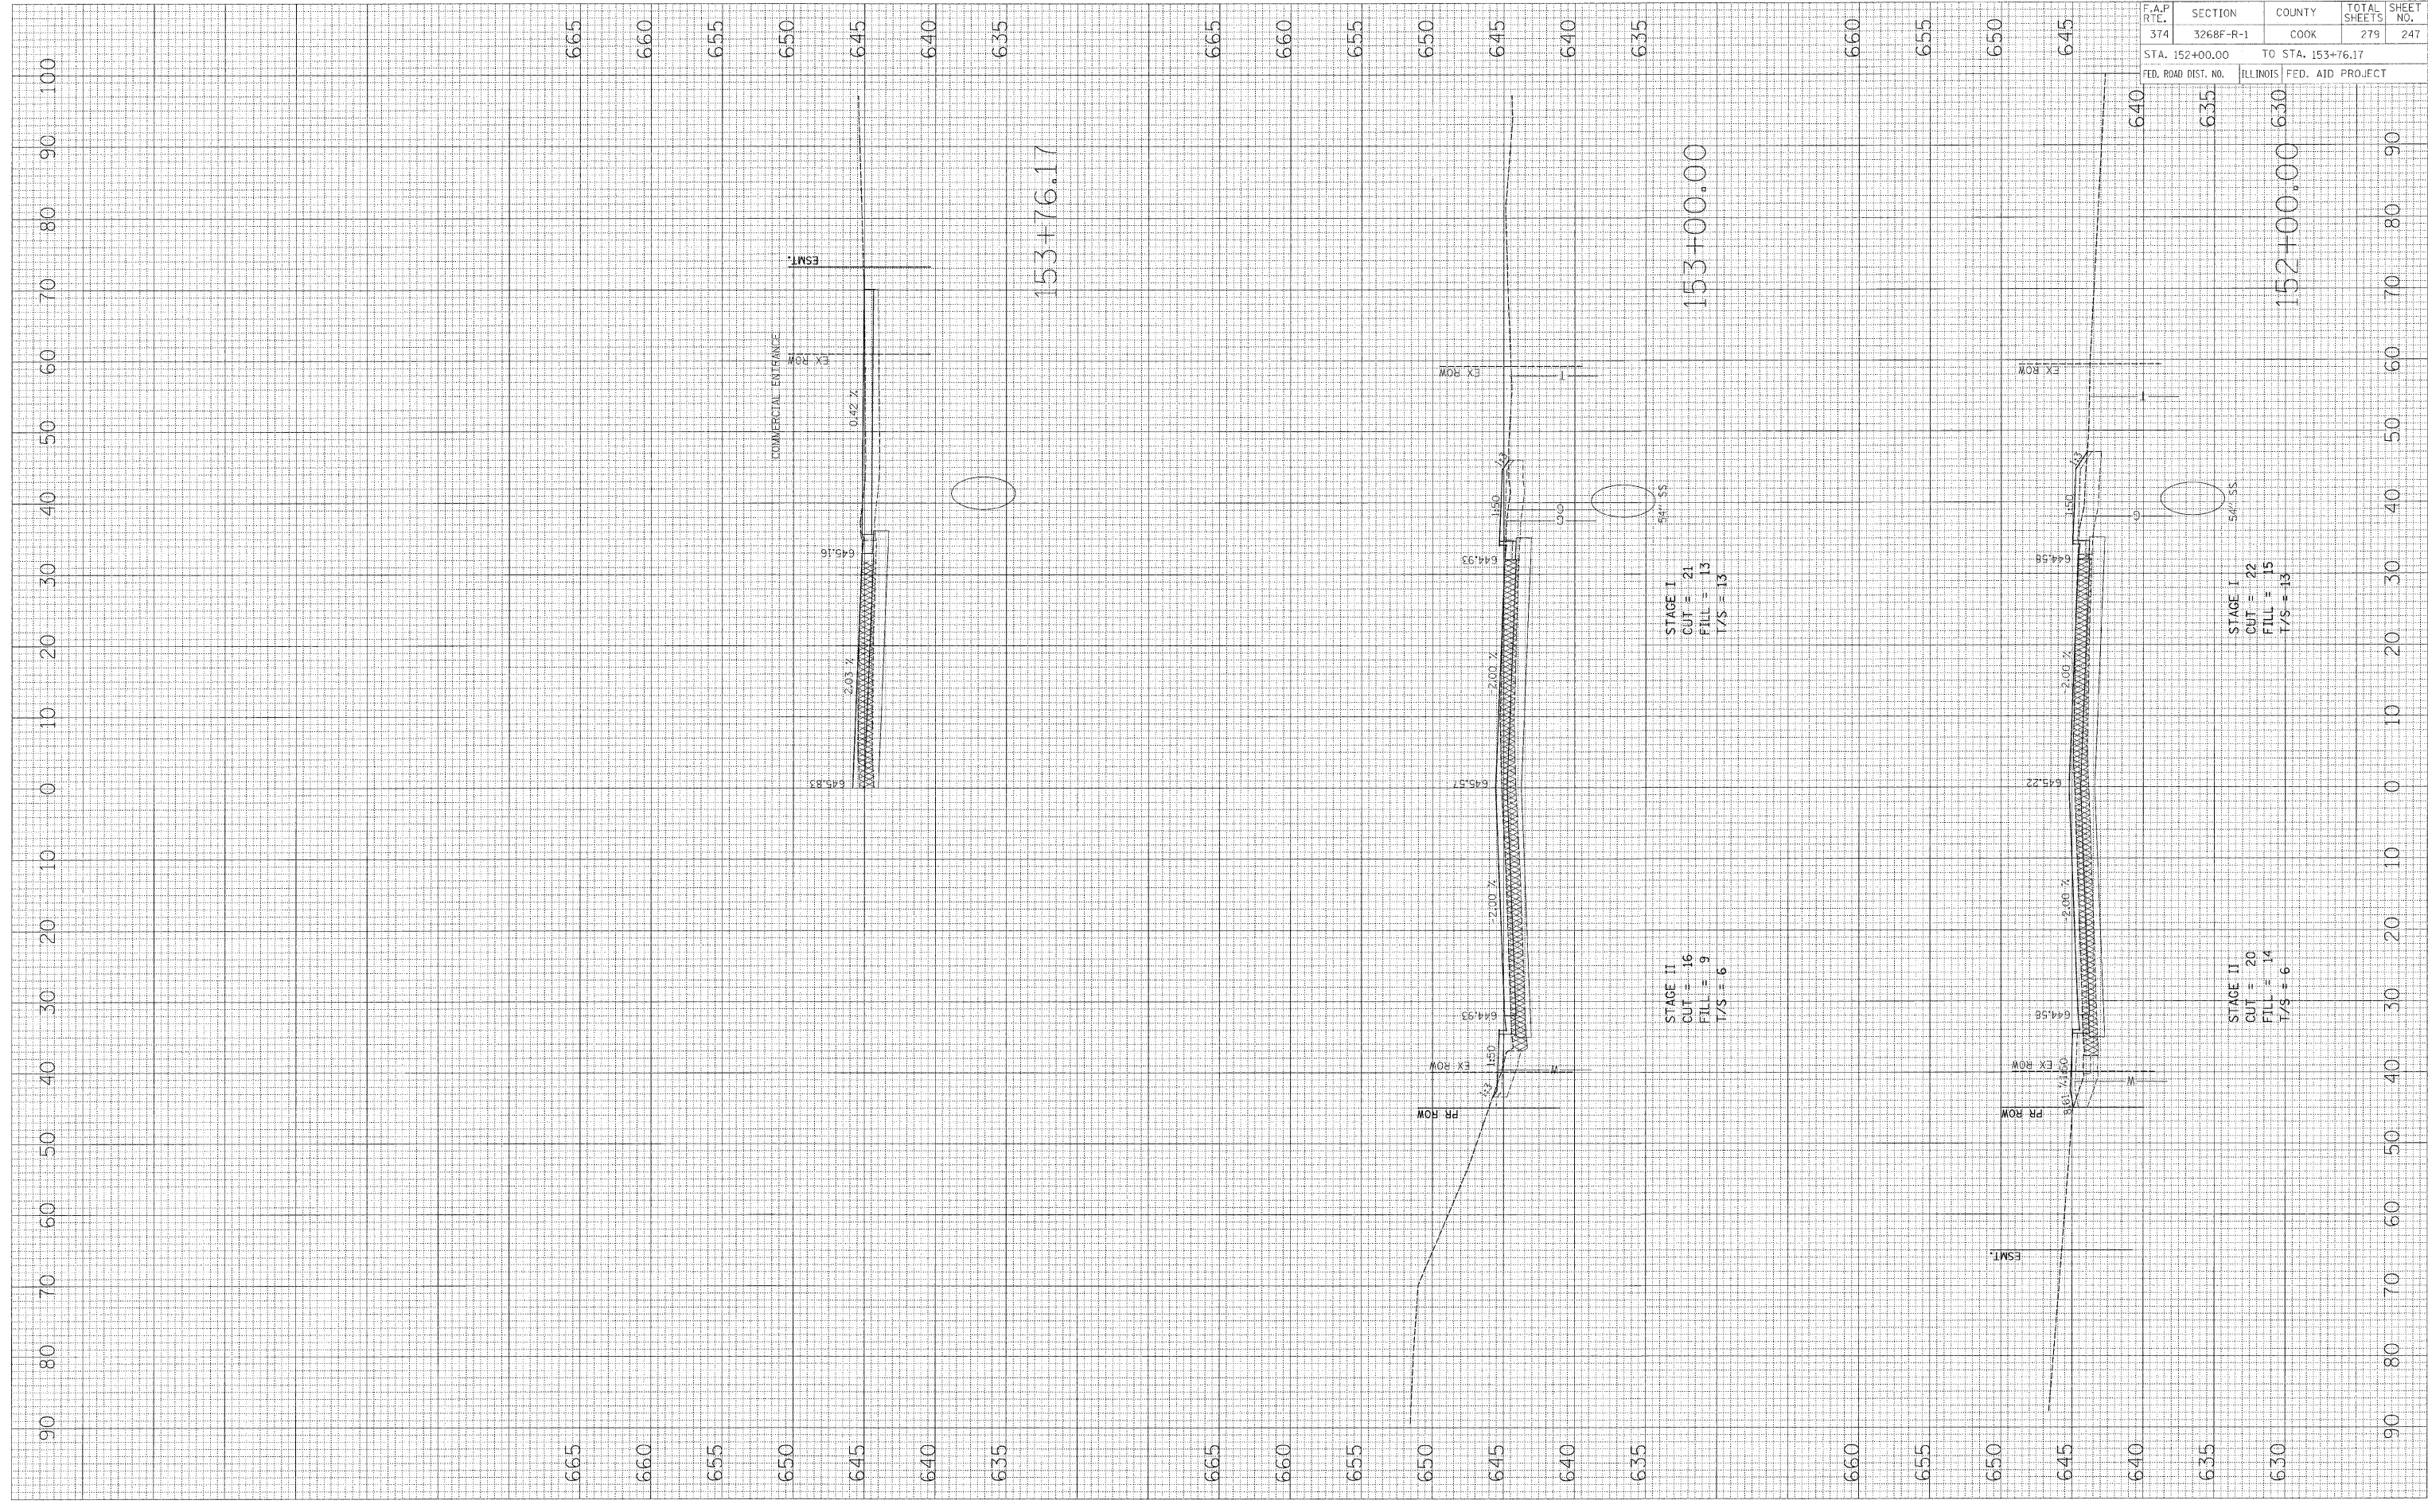

F.A.P. RTE.		SECTION		COUNTY		TOTAL SHEETS		SHEET NO.	
374		3268F-R-1		COOK		279		247	
STA. 152+00.00				TO STA. 153+76.17					
FED. ROAD DIST. NO.				ILLINOIS FED. AID PROJECT					

IL ROUTE 21