


PLOT DATE = 04/15/18
 FILE NAME = 17FILE18
 PLOT SCALE = 1/4"=1'-0"
 USER NAME = MUSER18

ORIGINAL SURVEY DATE
 SURVEY BY
 NOTE BOOK NO.
 TEMPLATE AREAS CHECKED

FINAL SURVEY DATE
 SURVEY BY
 NOTE BOOK NO.
 TEMPLATE AREAS CHECKED

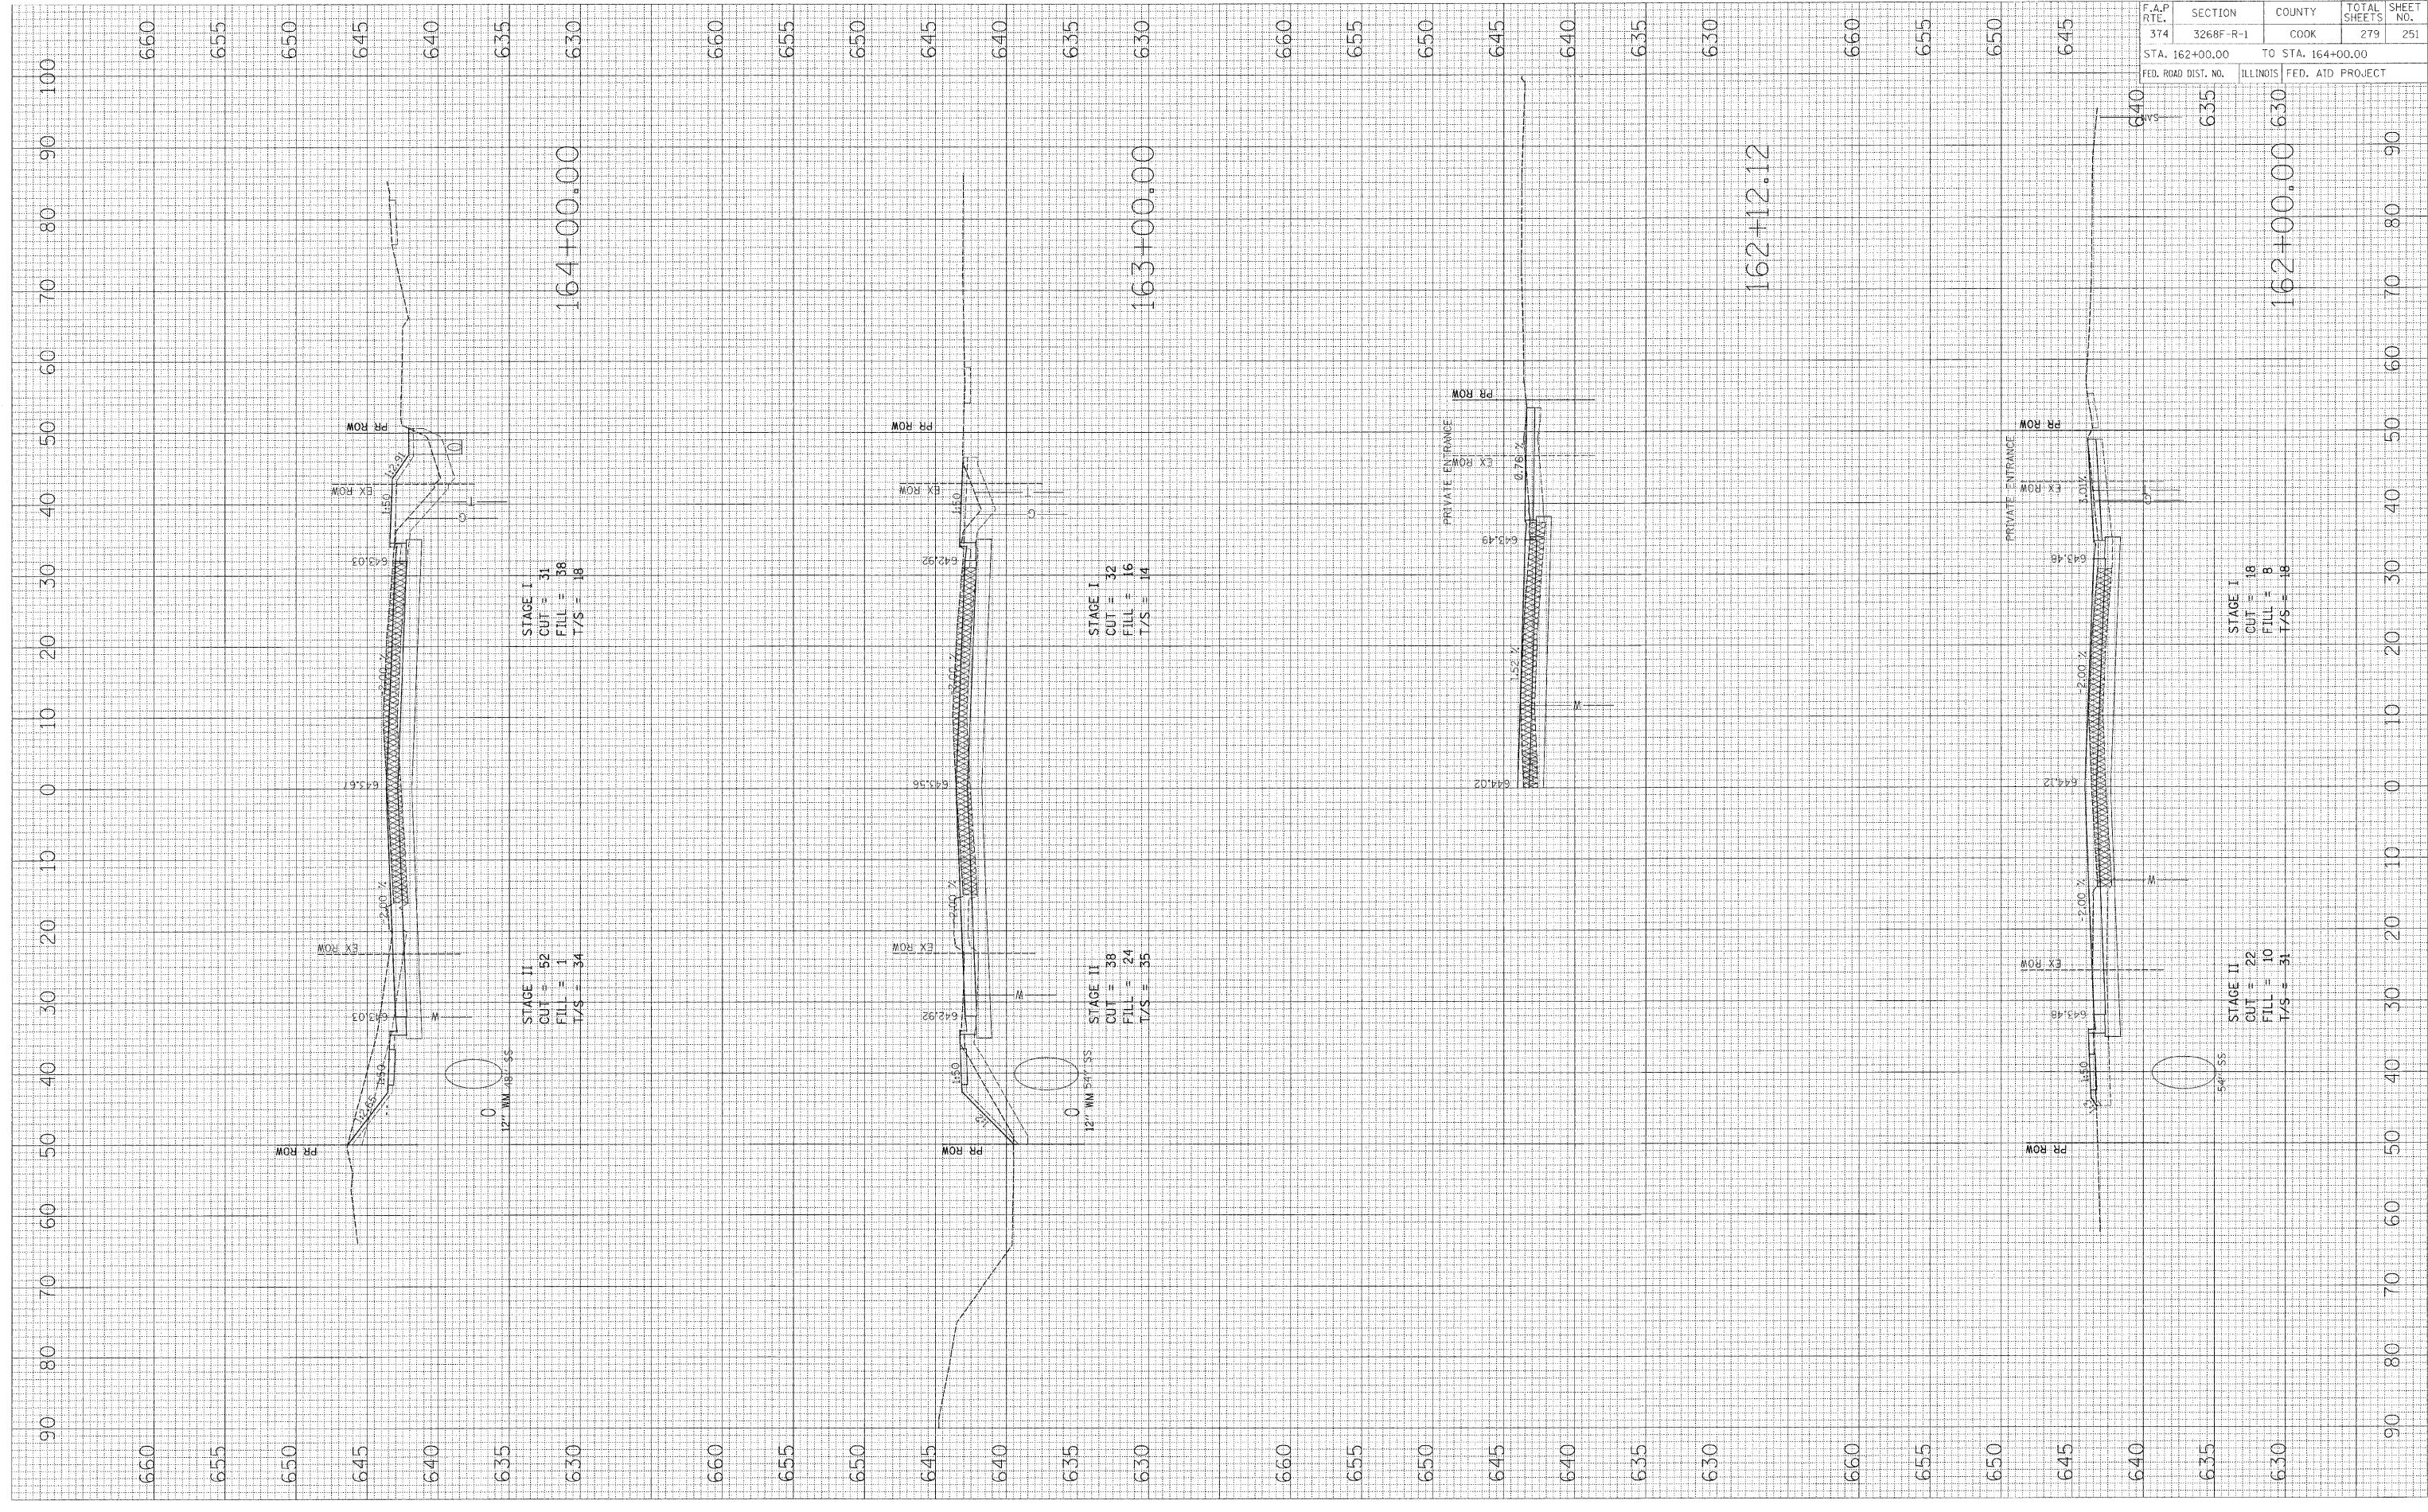

CONTRACT NO. 62387	
F.A.P. RTE. 374	SECTION 3268F R-1
COUNTY COOK	TOTAL SHEETS 279
SHEET NO. 251	
STA. 162+00.00	TO STA. 164+00.00
FED. ROAD DIST. NO.	ILLINOIS FED. AID PROJECT

IL ROUTE 21