

PLOT DATE = 04/25/08  
 FILE NAME = HELLER  
 PLOT SCALE = 1/4"=1'-0"  
 USER NAME = AUSERS

ORIGINAL SURVEY  
 SURVEYED  
 PLOTTED  
 NOTE BOOK  
 AREAS CHECKED  
 NO.

FINAL SURVEY  
 SURVEYED  
 PLOTTED  
 NOTE BOOK  
 AREAS CHECKED  
 NO.

BY \_\_\_\_\_


DATE \_\_\_\_\_

BY \_\_\_\_\_

DATE \_\_\_\_\_

BY \_\_\_\_\_

DATE \_\_\_\_\_

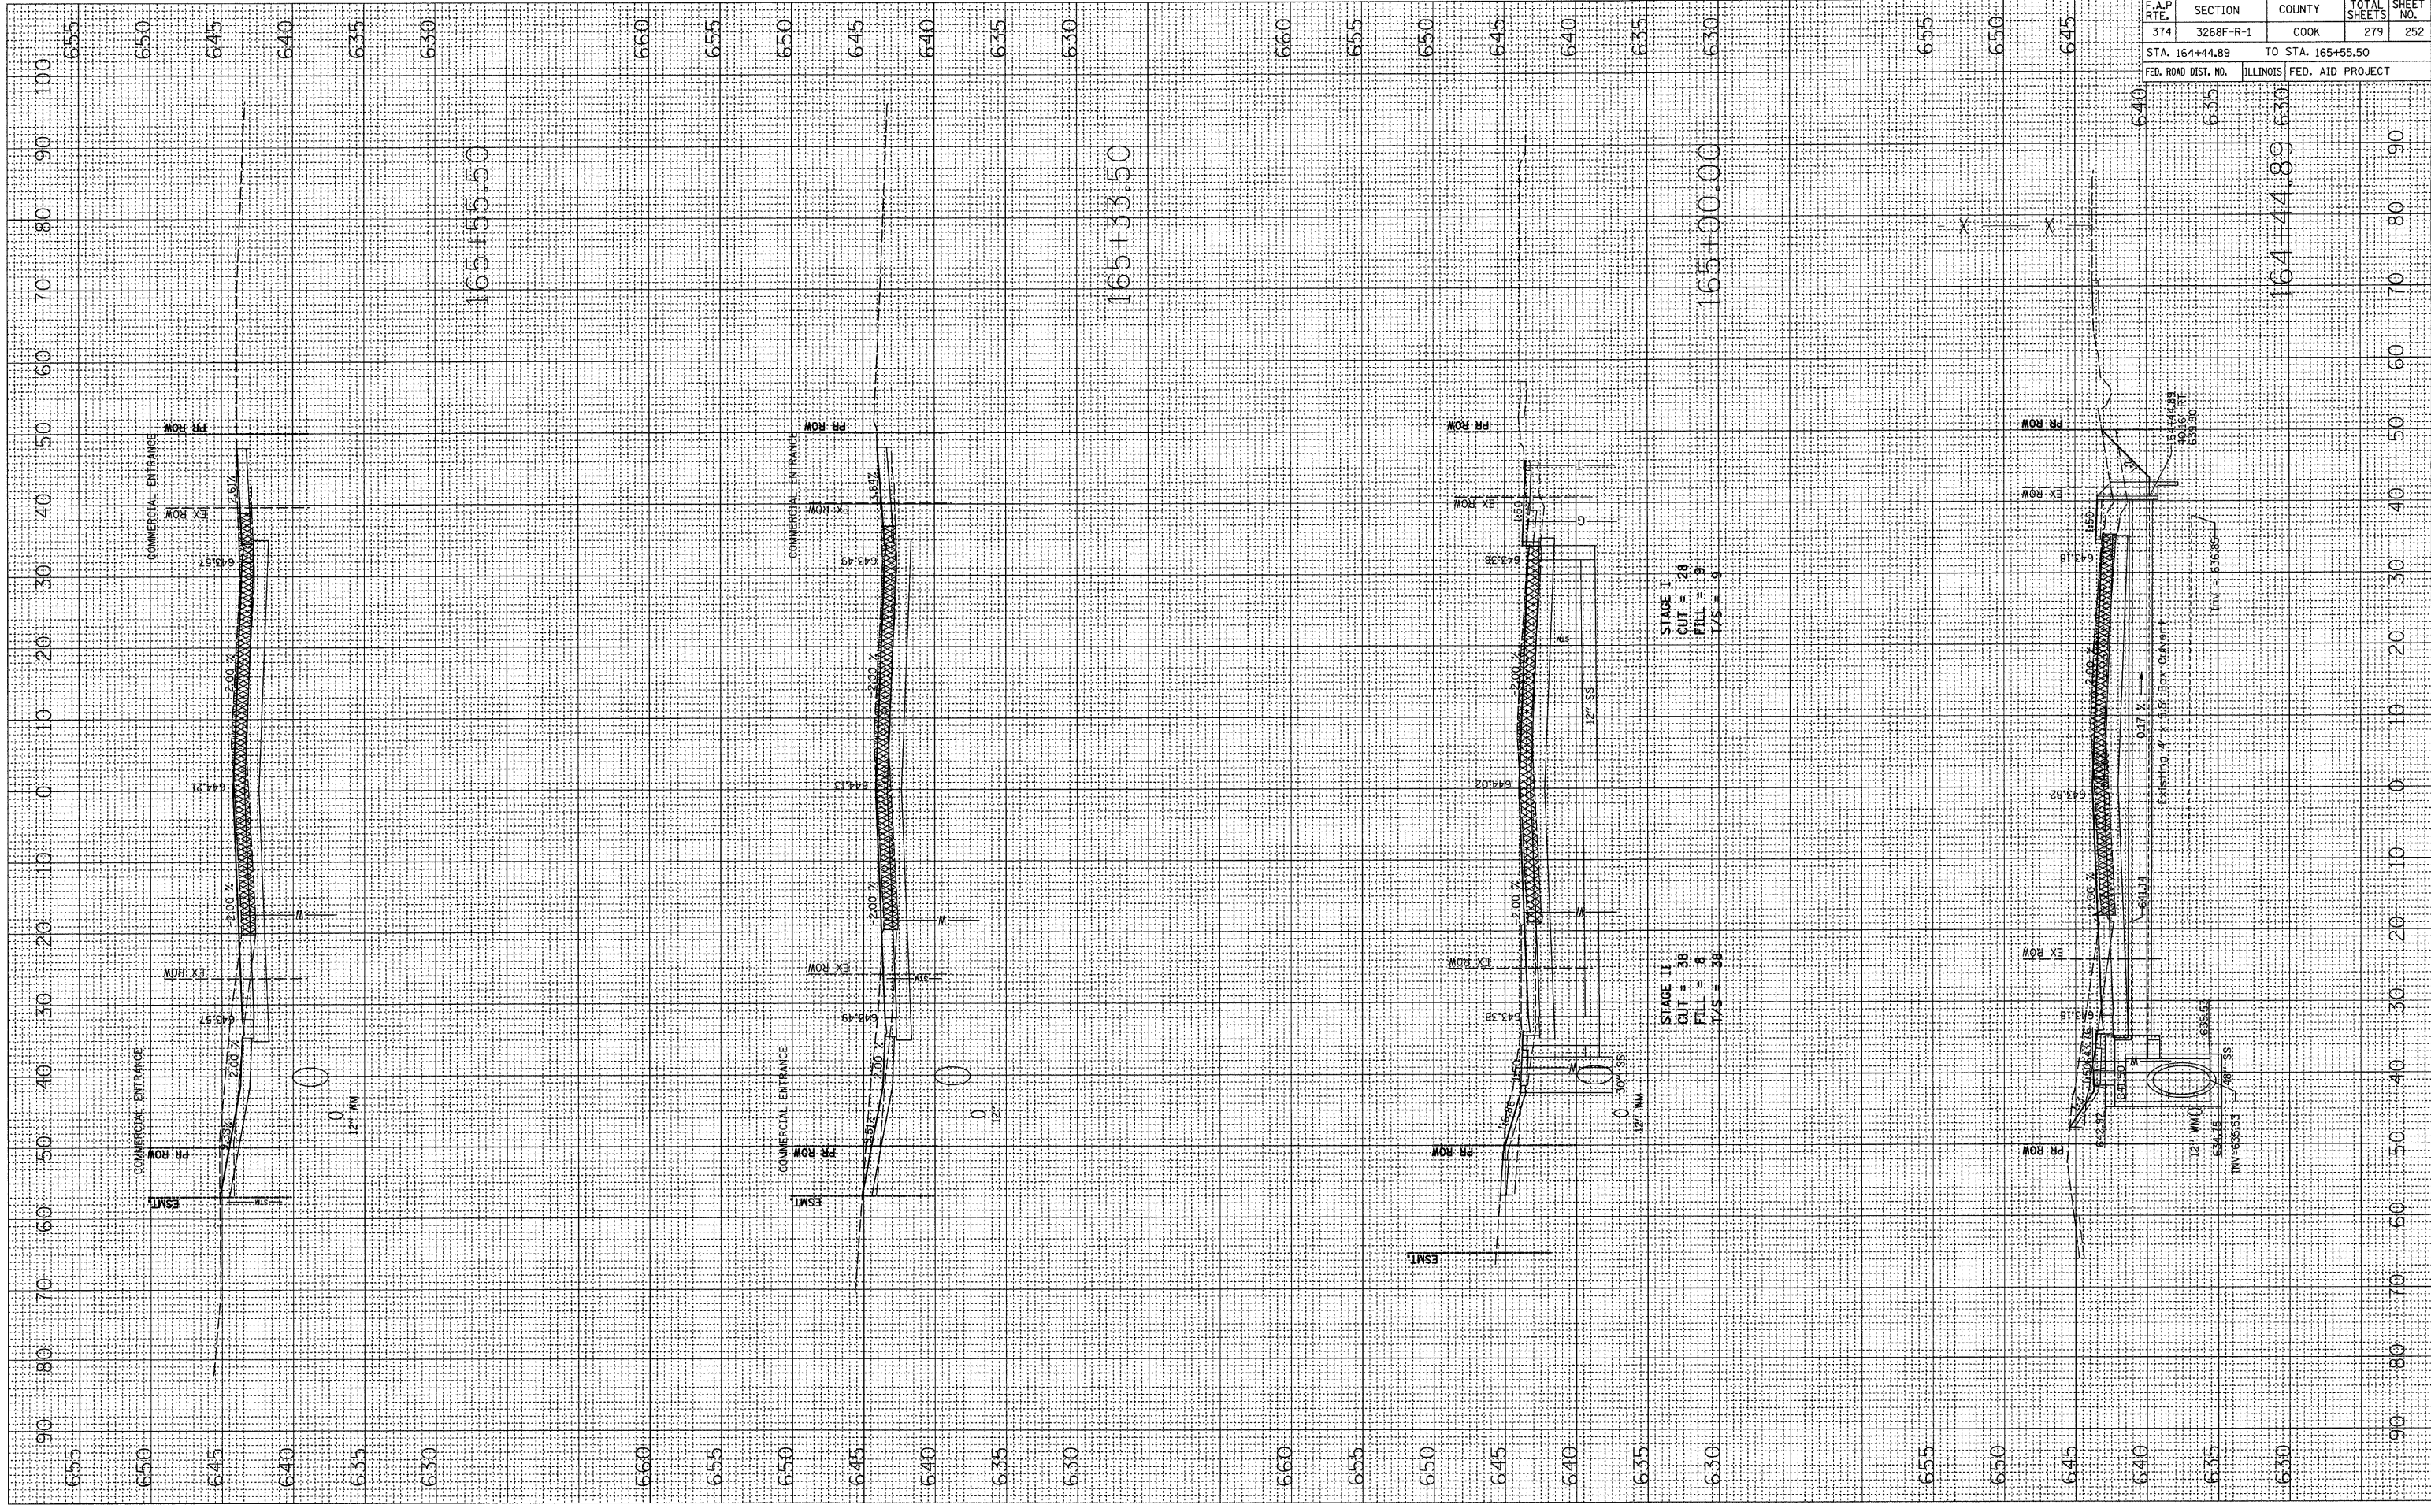

F.A.P. RTE.	SECTION	COUNTY	TOTAL SHEETS	SHEET NO.
374	3268F-R-1	COOK	279	252
STA. 164+44.89		TO STA. 165+55.50		
FED. ROAD DIST. NO.	ILLINOIS	FED. AID PROJECT		

164+44.89 630

165+55.50

165+33.50

165+00.00

IL ROUTE 21