


PLOT DATE = 4/24/15
 FILE NAME = 4/24/15
 PLOT SCALE = 1"=40'
 USER NAME = JUBEN

ORIGINAL SURVEY NO. _____
 SURVEY NO. _____
 DATE _____
 BY _____
 CHECKED _____

FINAL SURVEY NO. _____
 SURVEY NO. _____
 DATE _____
 BY _____
 CHECKED _____

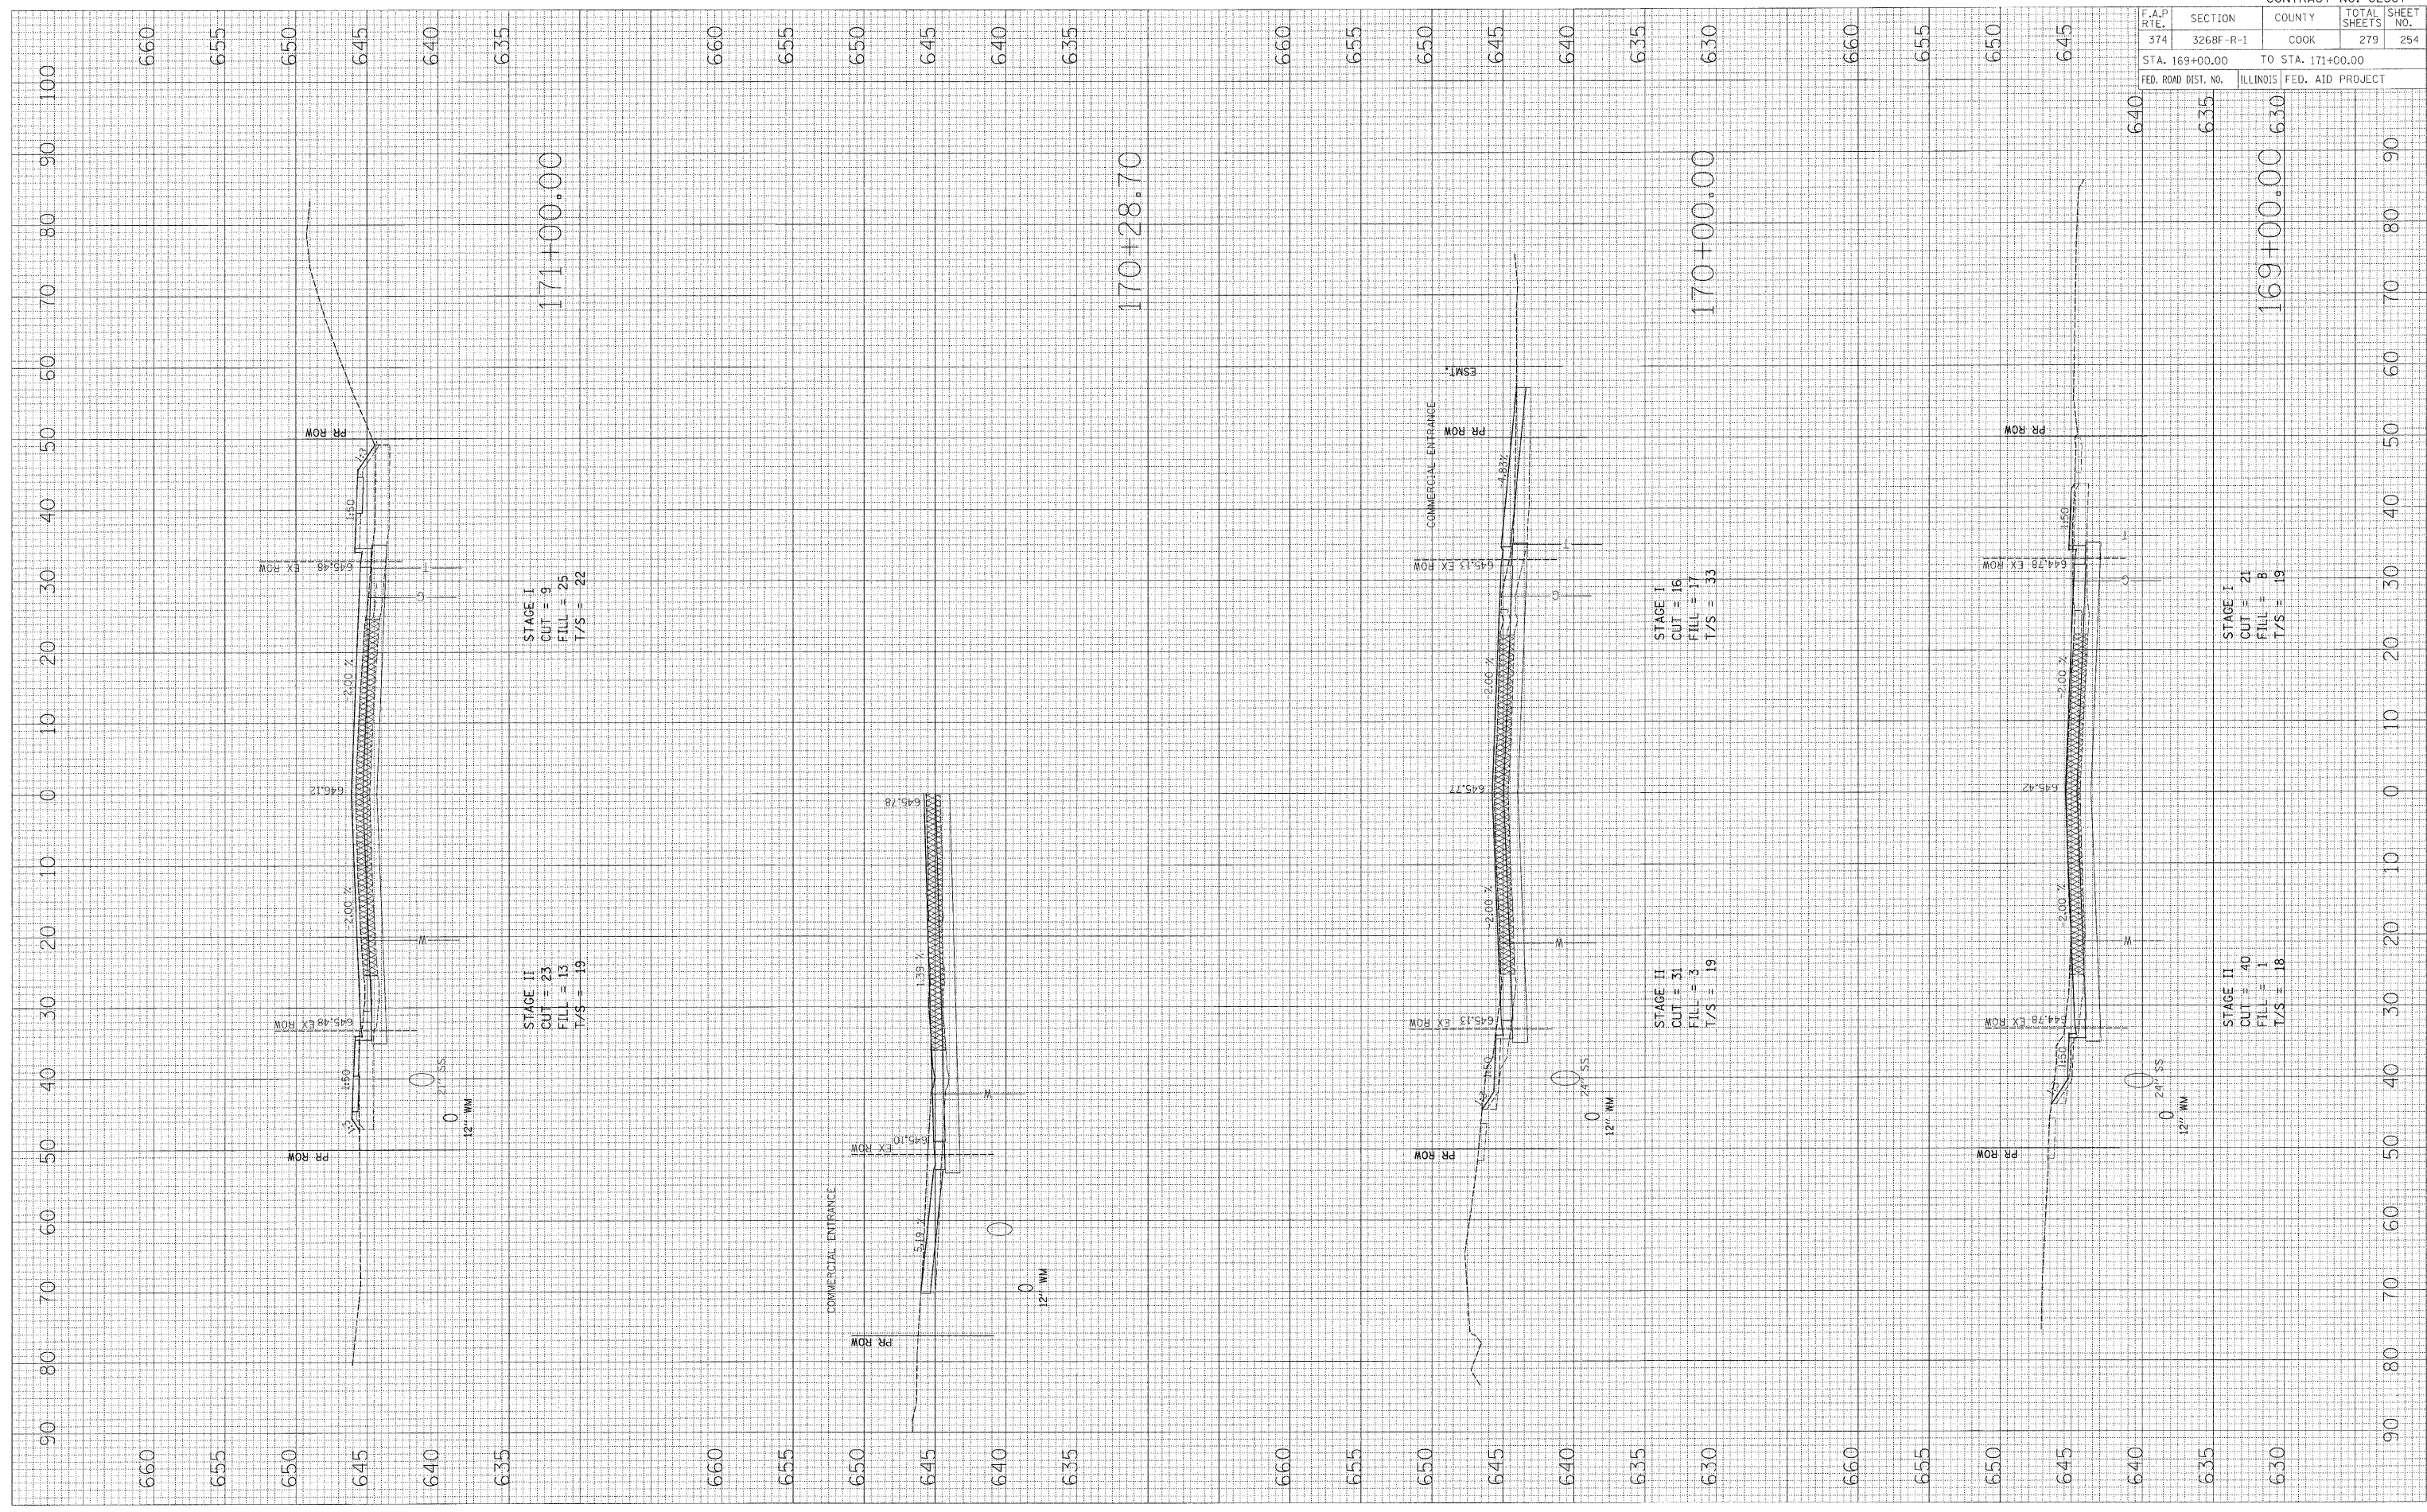

F.A.P. RTE. 374		SECTION 326BF-R-1	COUNTY COOK	TOTAL SHEETS 279	SHEET NO. 254
STA. 169+00.00		TO STA. 171+00.00			
FED. ROAD DIST. NO.	ILLINOIS	FED. AID PROJECT			

IL ROUTE 21