


PLOT DATE = %DATE%  
 FILE NAME = %FILE%  
 PLOT SCALE = %SCALE%  
 USER NAME = %USER%

ORIGINAL SURVEY  
 SURVEY NO. \_\_\_\_\_  
 DATE \_\_\_\_\_  
 BY \_\_\_\_\_

FINAL SURVEY  
 SURVEY NO. \_\_\_\_\_  
 DATE \_\_\_\_\_  
 BY \_\_\_\_\_

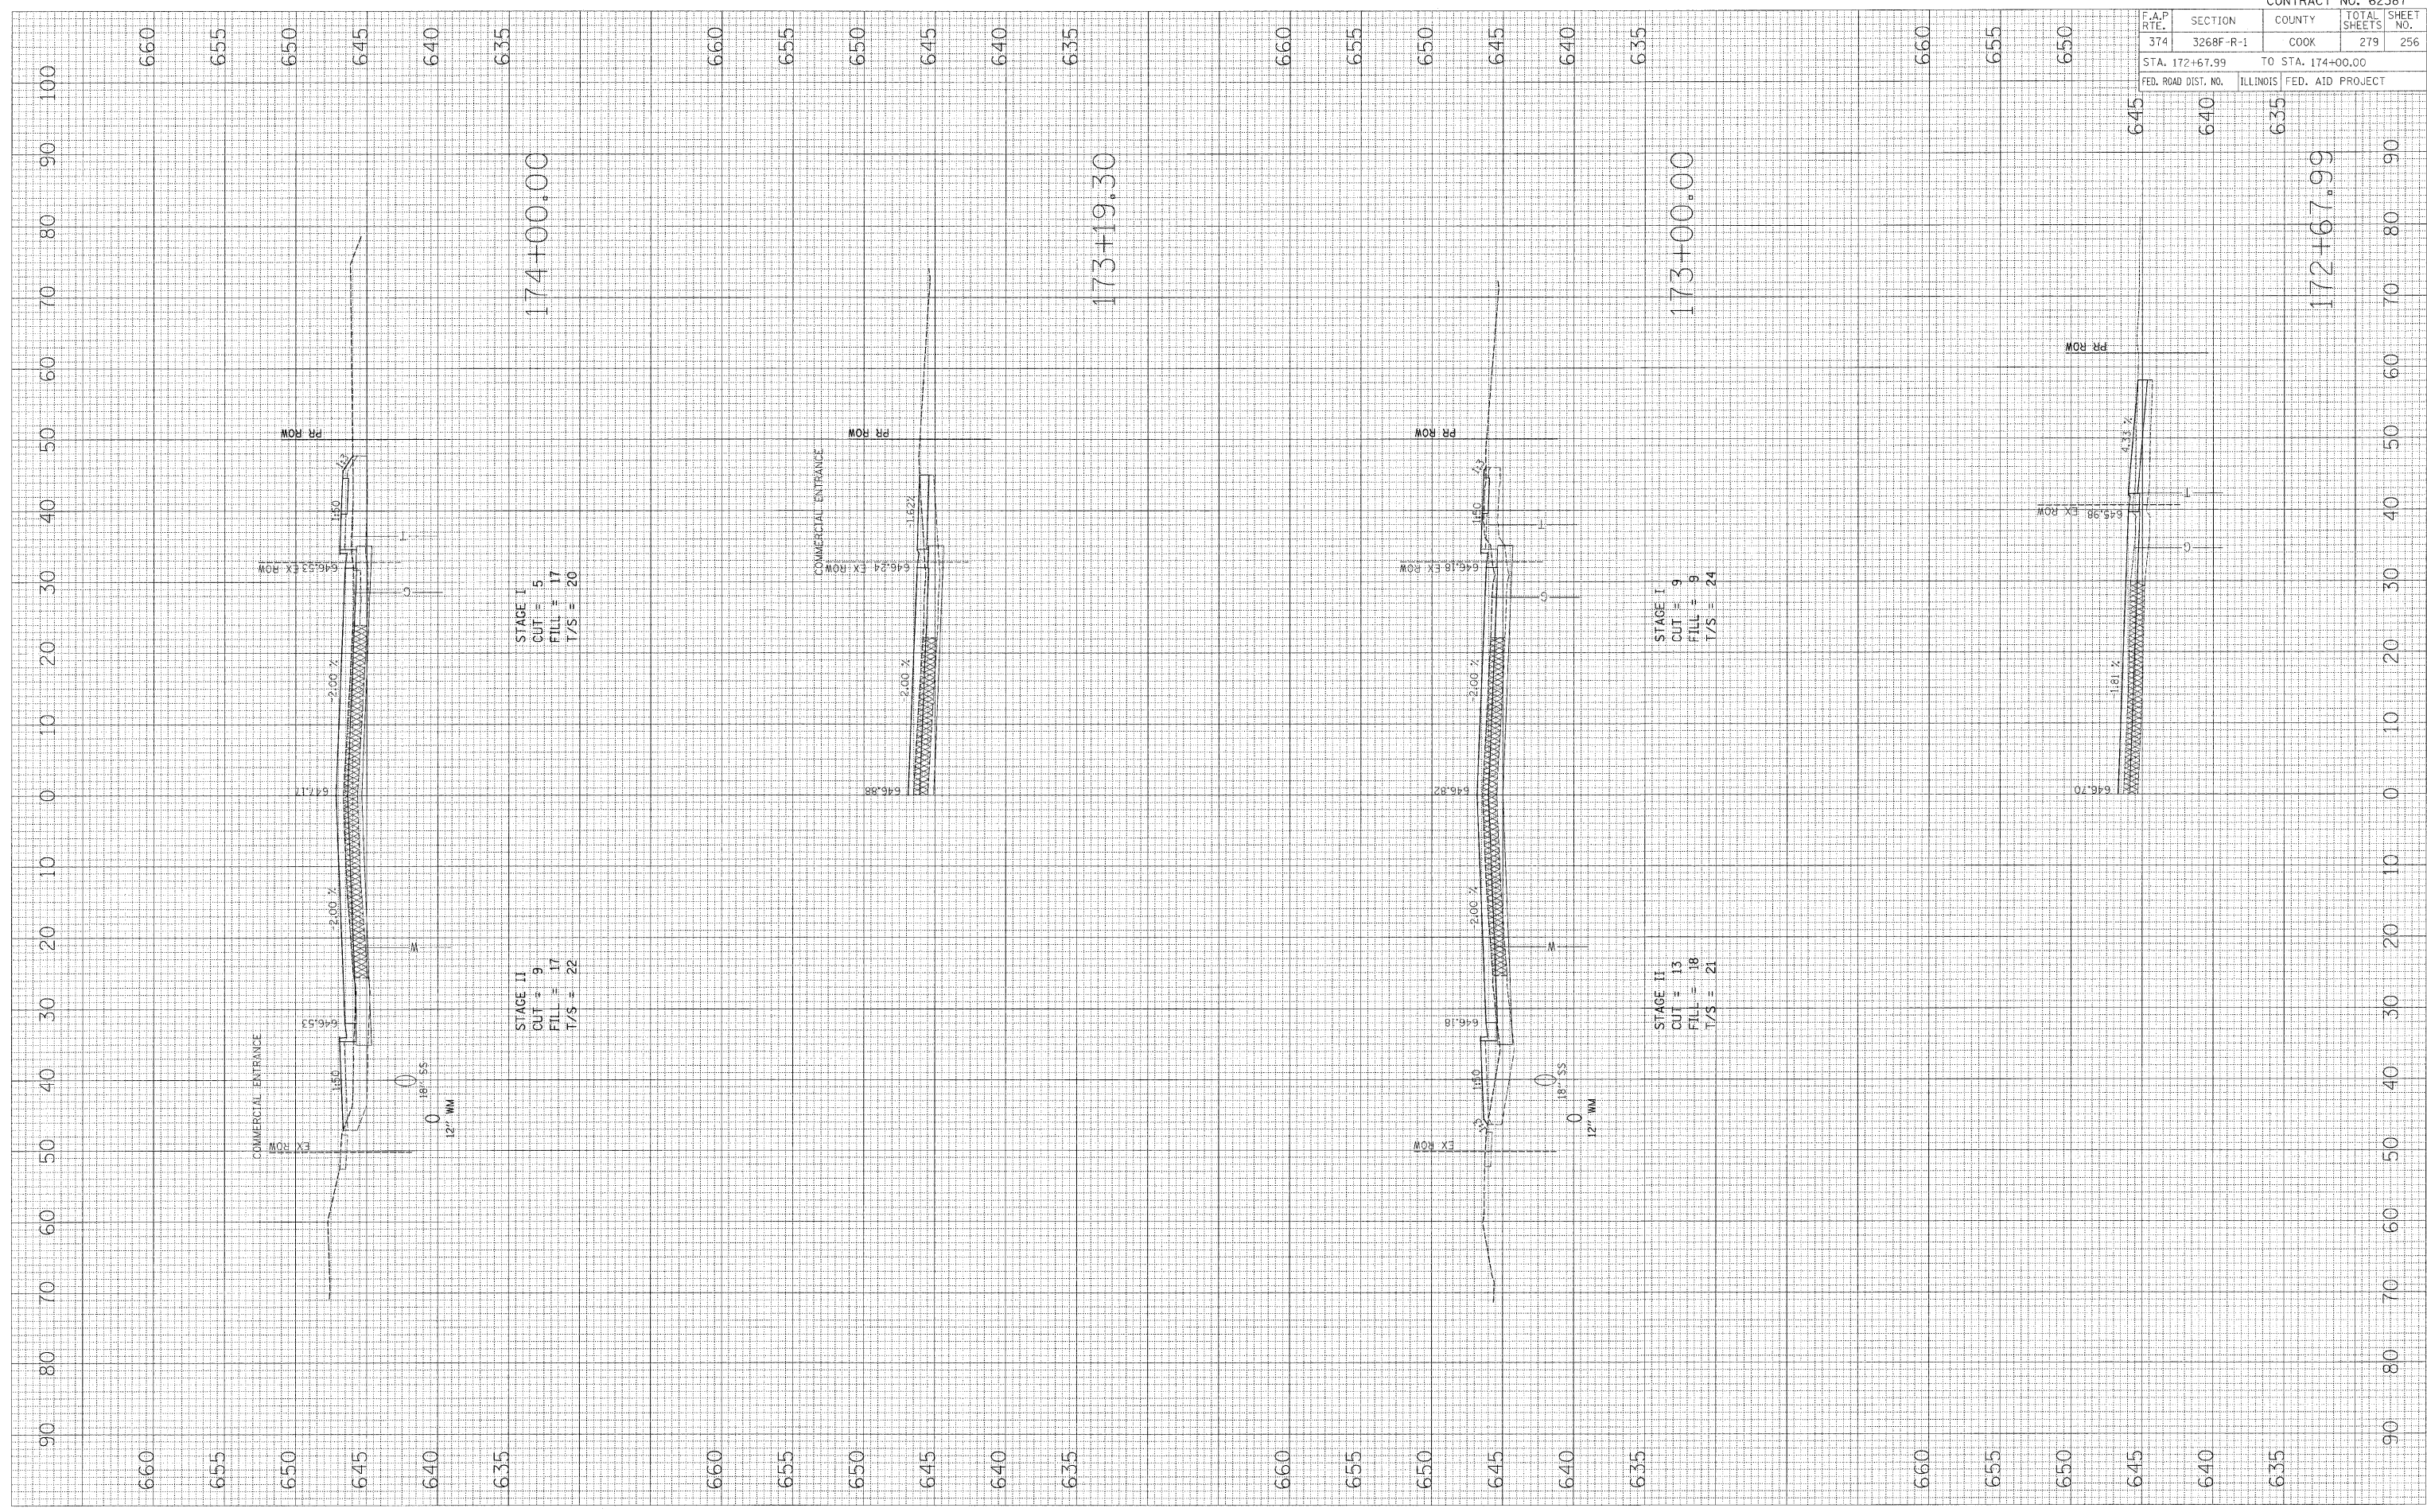

CONTRACT NO. 62387	
F.A.P. RTE. 374	SECTION 3268F R-1
COUNTY COOK	TOTAL SHEETS 279
SHEET NO. 256	
STA. 172+67.99	TO STA. 174+00.00
FED. ROAD DIST. NO.	ILLINOIS FED. AID PROJECT

IL ROUTE 21