


PLOT DATE = #DATE#
 FILE NAME = #FILE#
 PLOT SCALE = #SCALE#
 USER NAME = #USER#

ORIGINAL SURVEY
 SURVEYED BY: _____
 NOTE BOOK NO. _____
 TEMPLATE AREAS CHECKED

FINAL SURVEY
 SURVEYED BY: _____
 NOTE BOOK NO. _____
 TEMPLATE AREAS CHECKED

DATE: _____

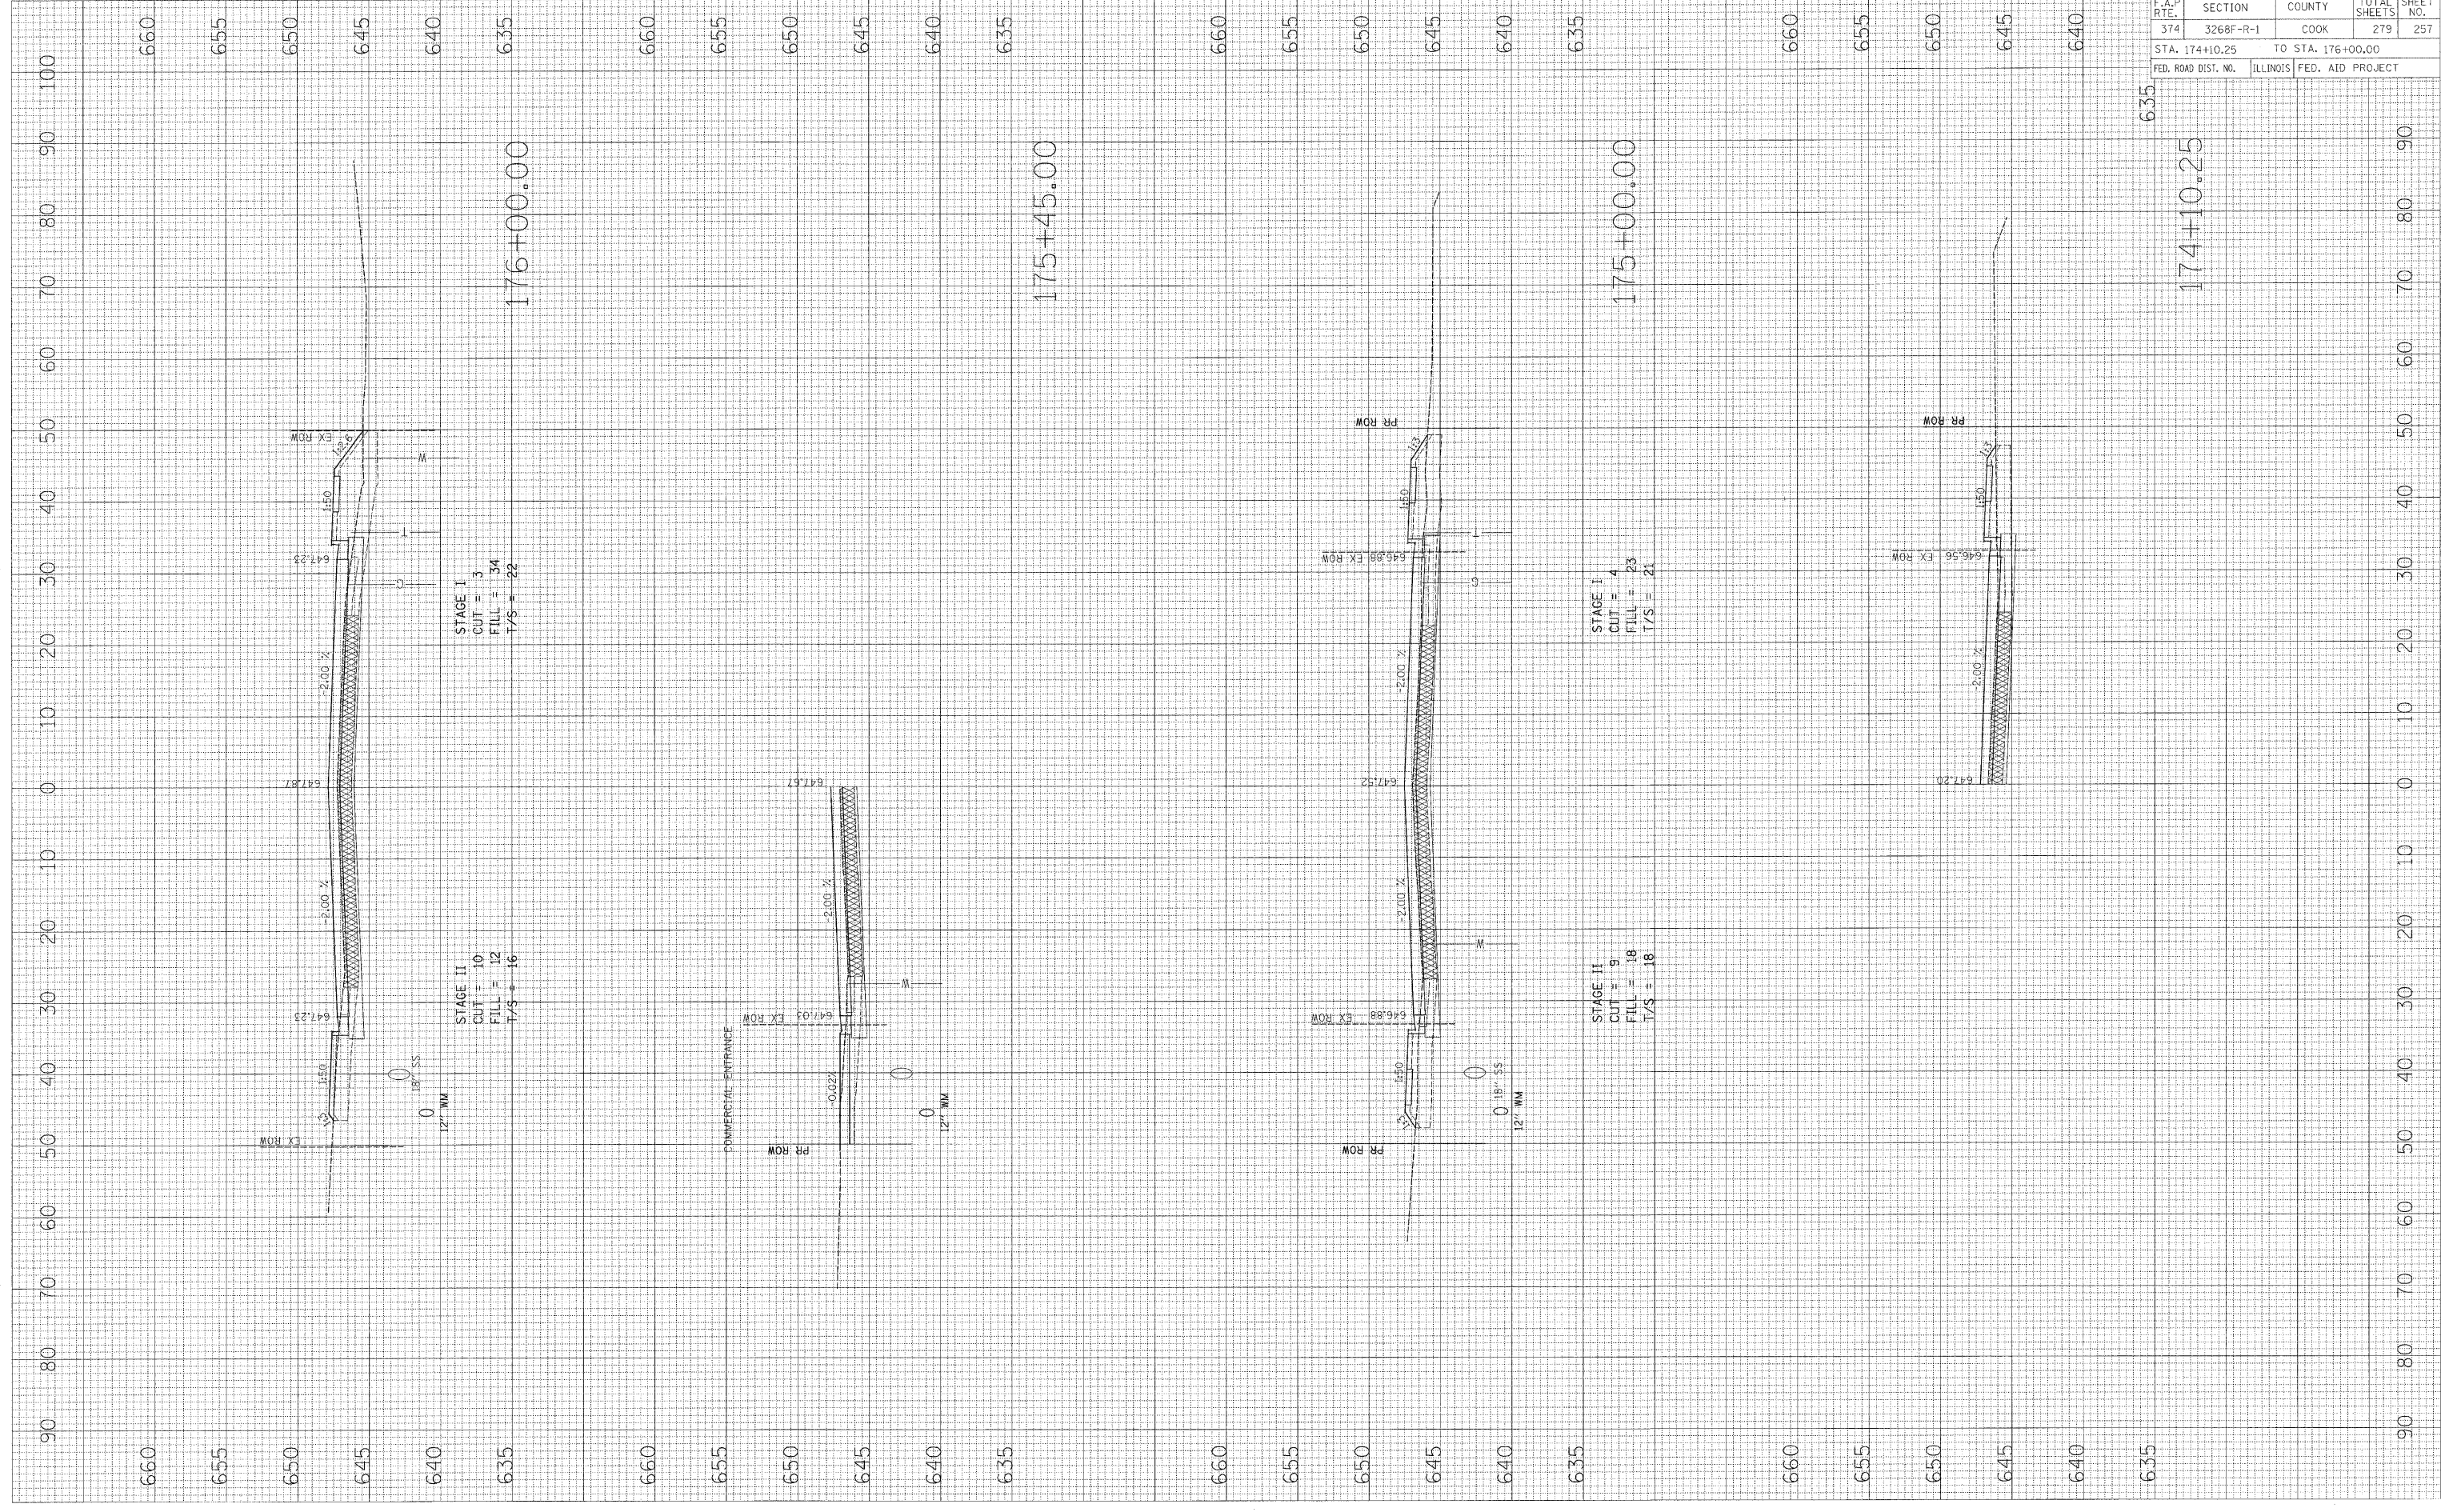

CONTRACT NO. 62387			
F.A.P. RTE.	SECTION	COUNTY	TOTAL SHEET NO.
374	3268F-R-1	COOK	279
STA. 174+10.25		TO STA. 176+00.00	
FED. ROAD DIST. NO.		ILLINOIS FED. AID PROJECT	