


PLOT DATE = \$DATE\$
 FILE NAME = \$FILE\$
 PLOT SCALE = \$SCALE\$
 USER NAME = \$USER\$

ORIGINAL SURVEY BY: _____ DATE: _____
 SURVEYED BY: _____
 NOTE BOOK NO.: _____
 TEMPLATE AREAS CHECKED: _____

FINAL SURVEY BY: _____ DATE: _____
 SURVEYED BY: _____
 NOTE BOOK NO.: _____
 TEMPLATE AREAS CHECKED: _____

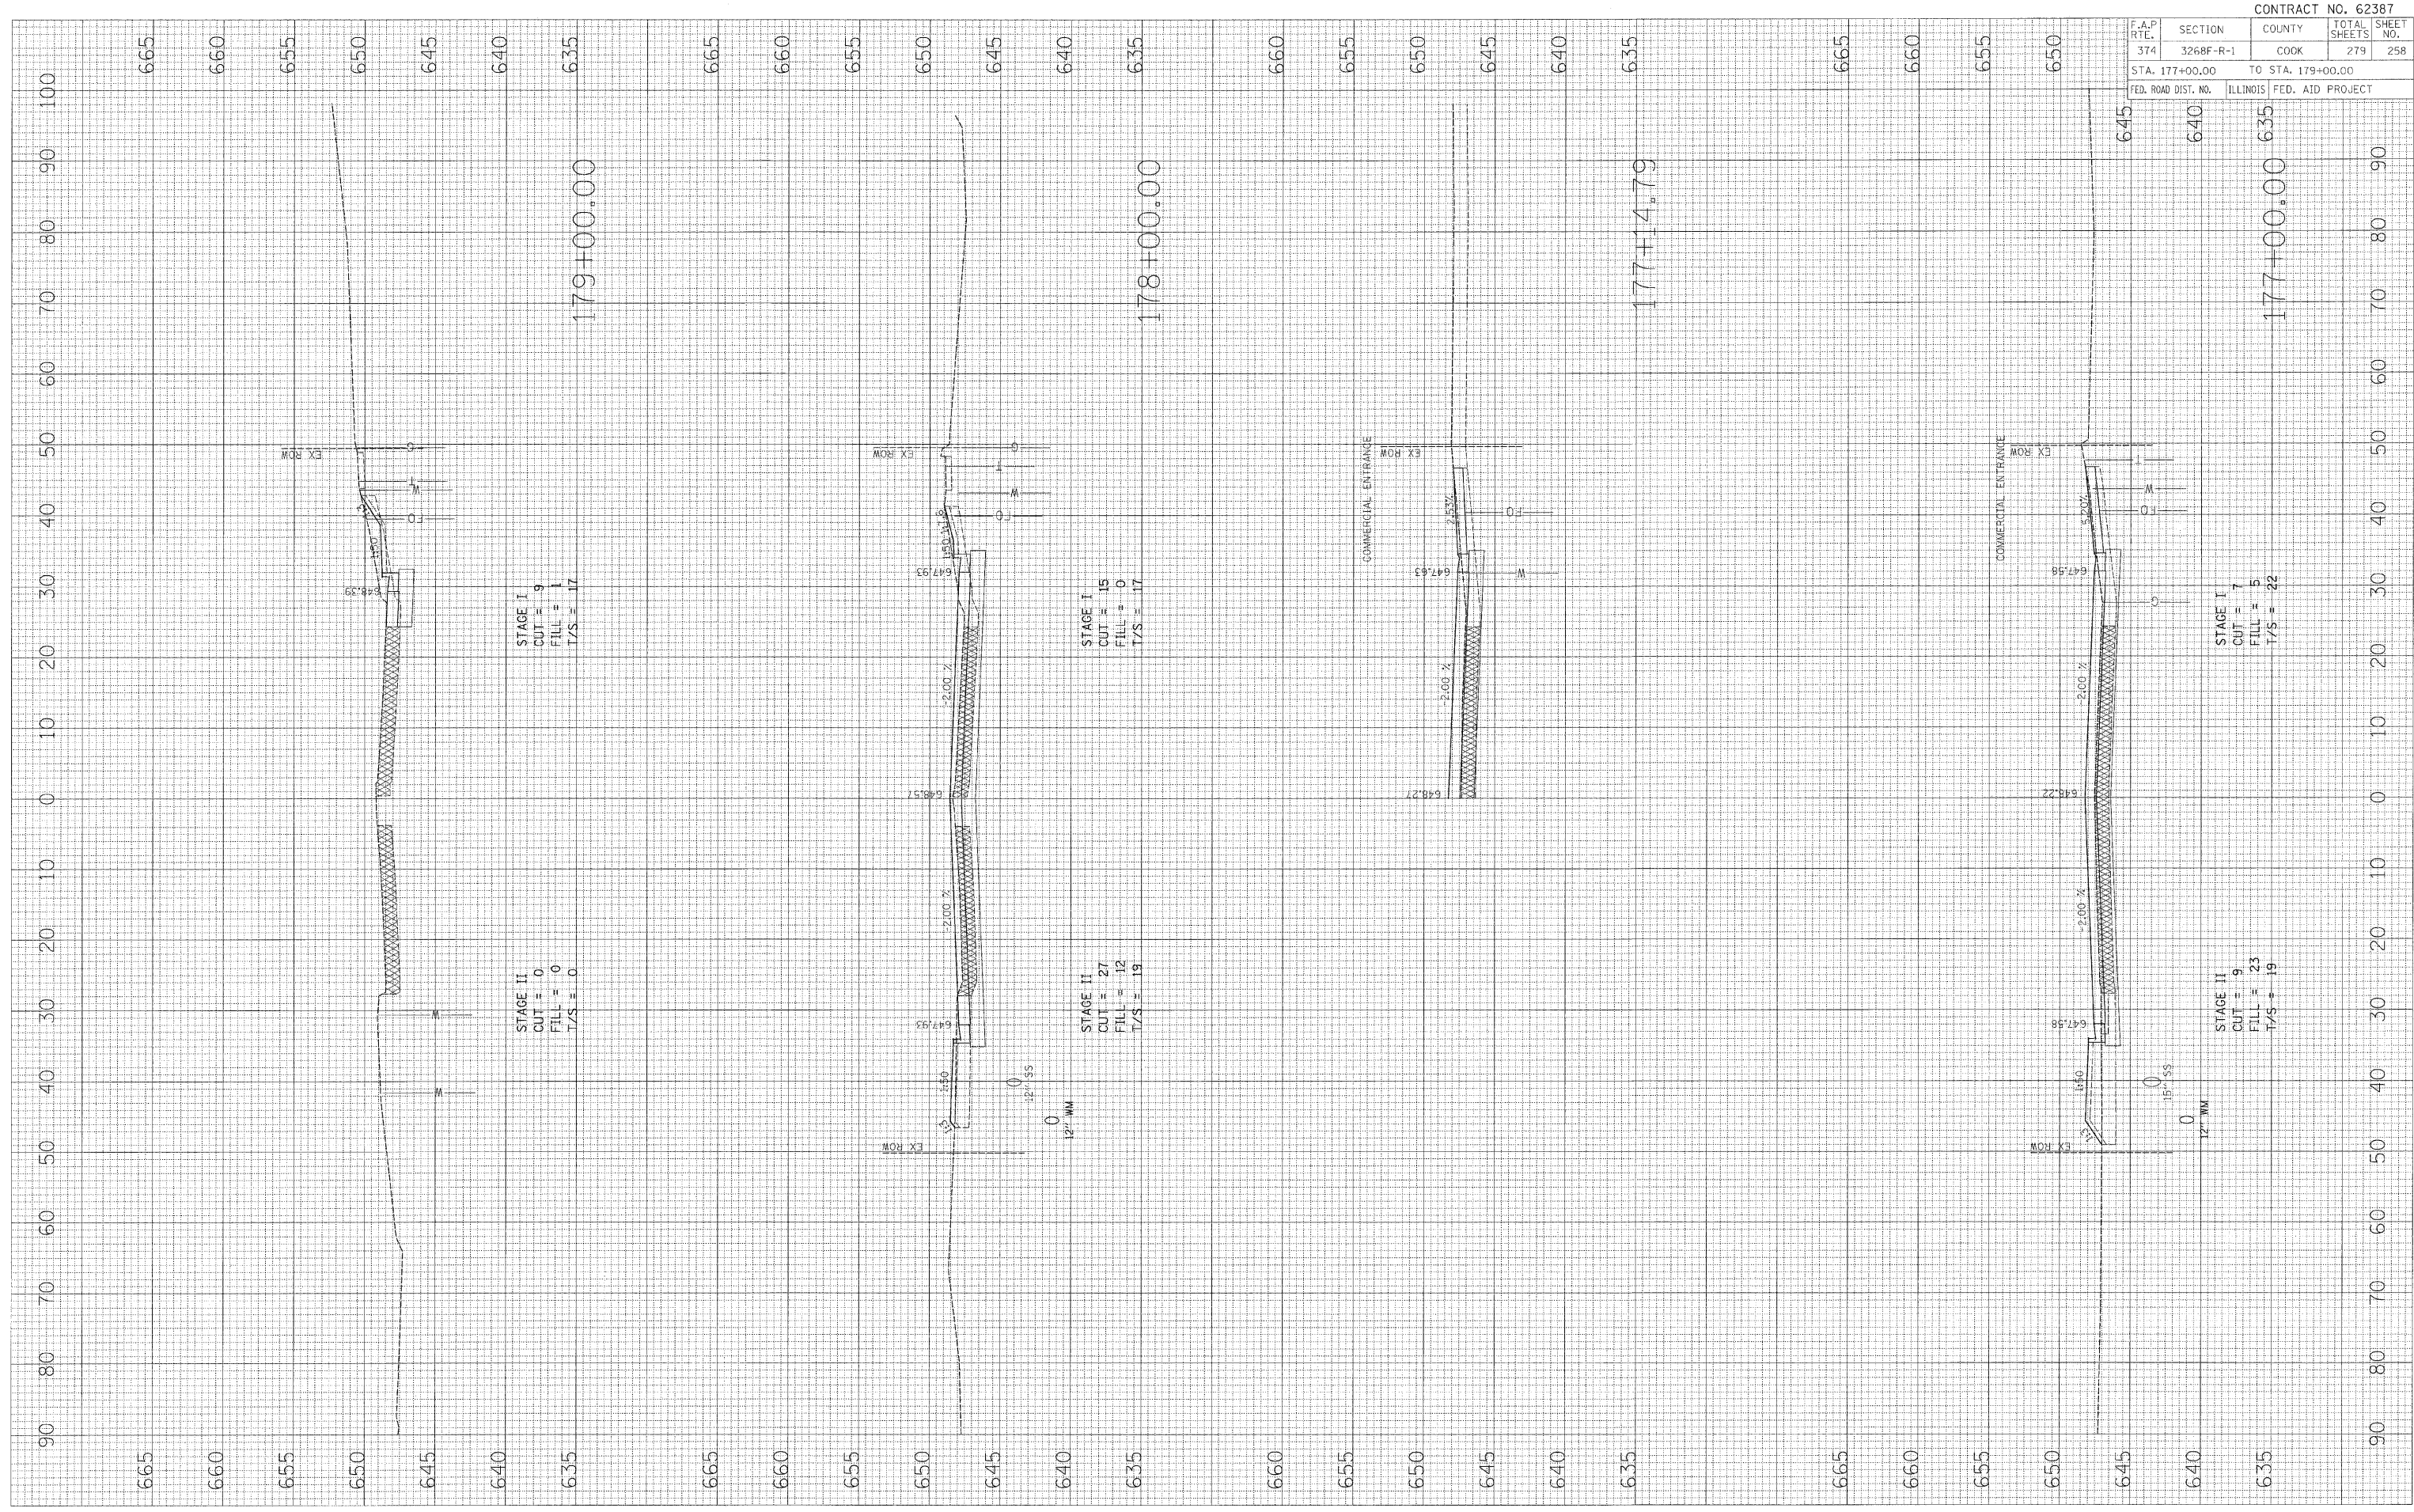

F.A.P. RTE. 374	SECTION 3268F-R-1	COUNTY COOK	TOTAL SHEETS 279	SHEET NO. 258
STA. 177+00.00		TO STA. 179+00.00		
FED. ROAD DIST. NO.		ILLINOIS FED. AID PROJECT		

CONTRACT NO. 62387

IL ROUTE 21